

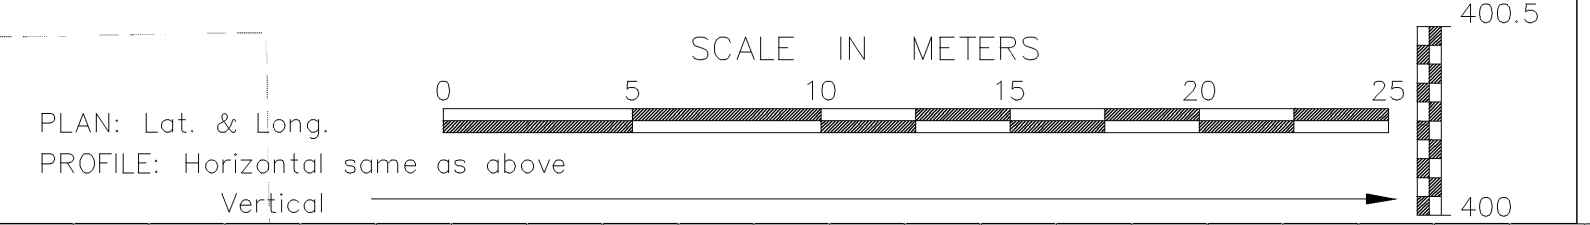


BY	DATE
REFERENCE NOTED	
REFERENCE CHECKED	

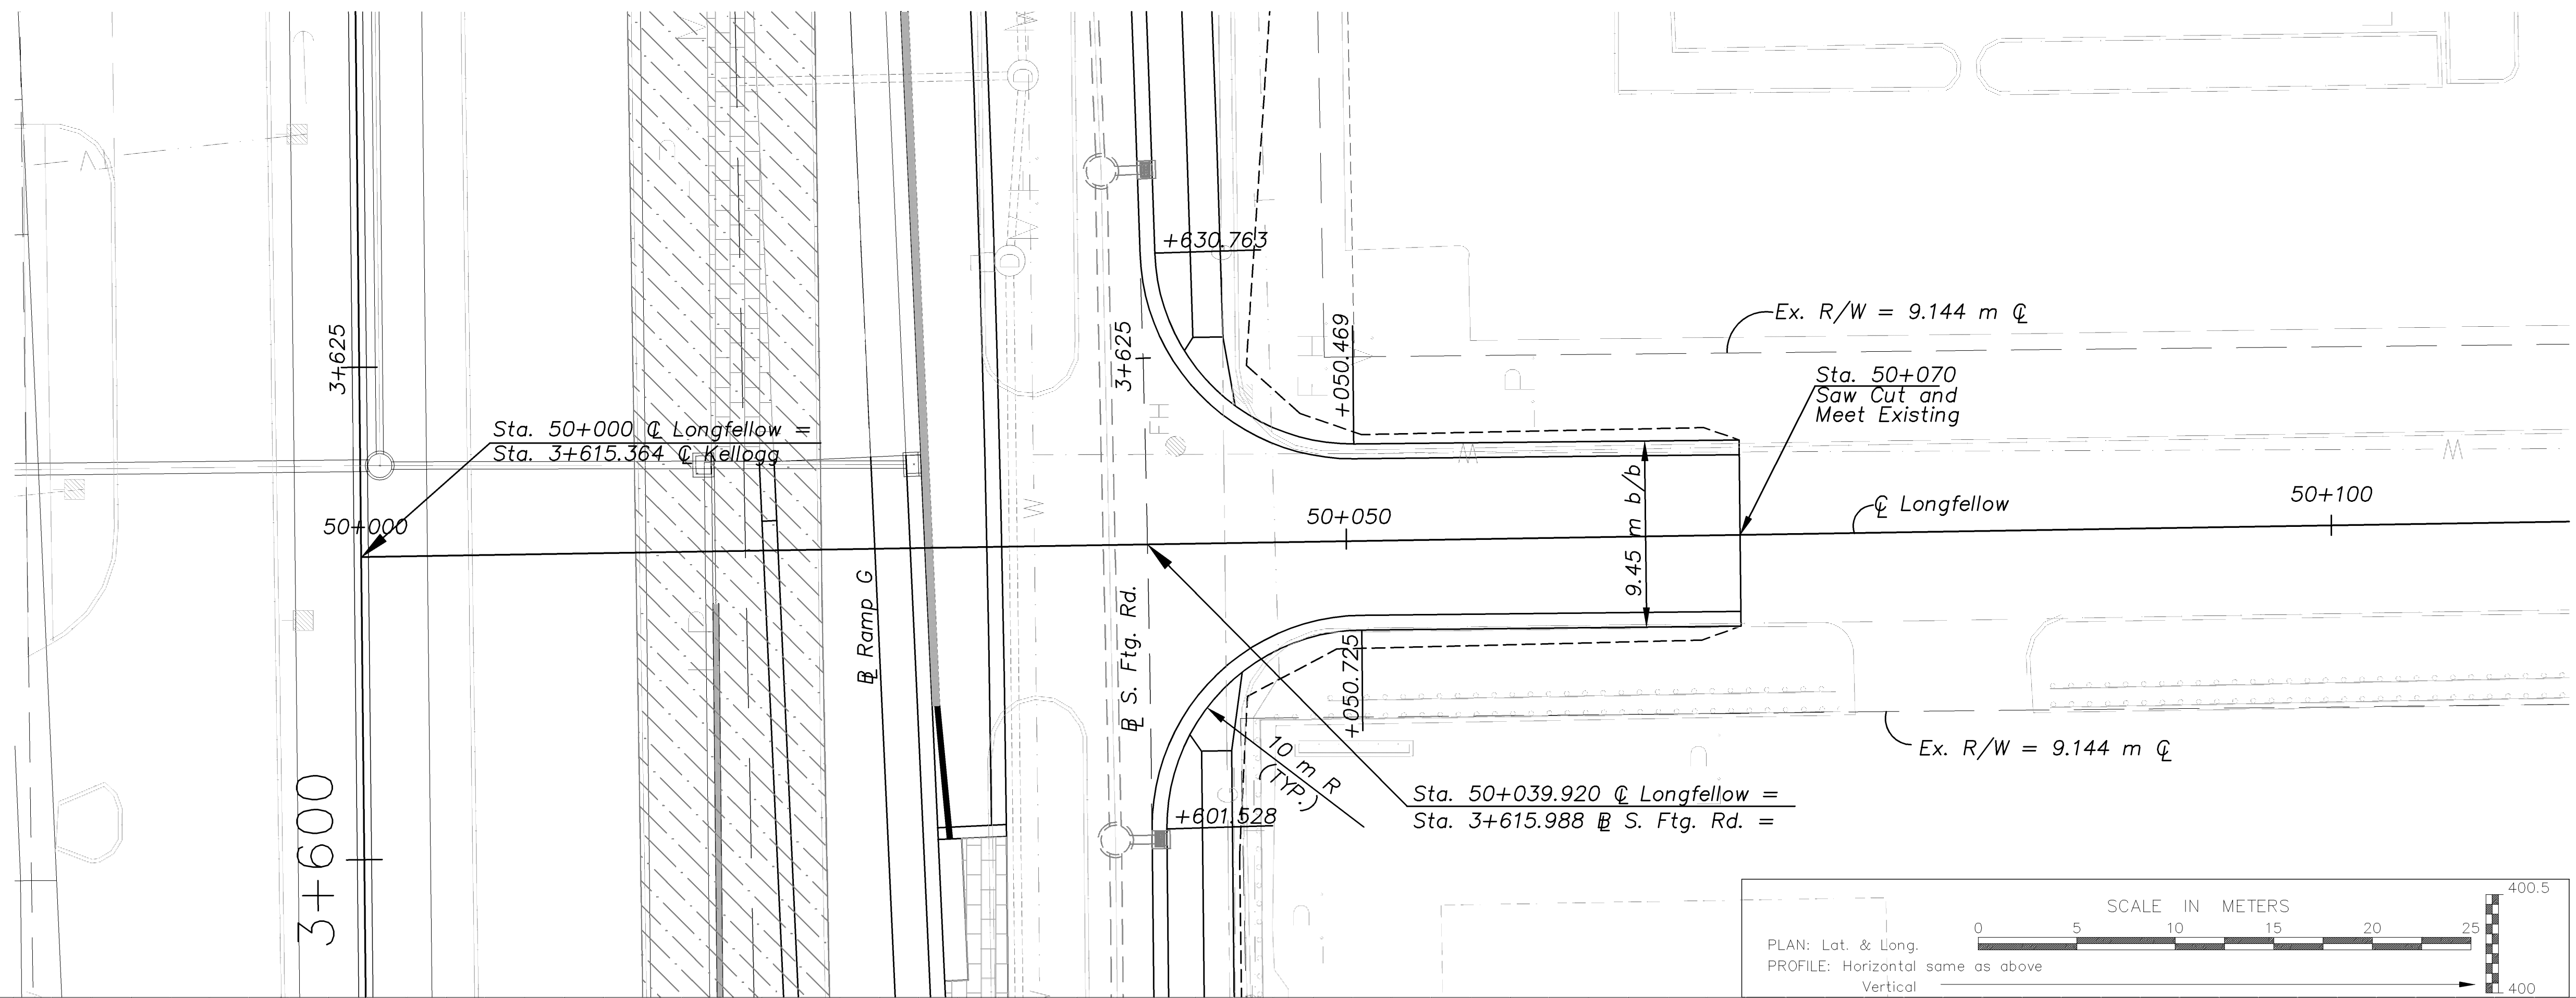

NOTE: UTILITIES NOT SHOWN.
See Water & Sanitary Sewer
Plan/Profile Sheets For
Utility Locations.

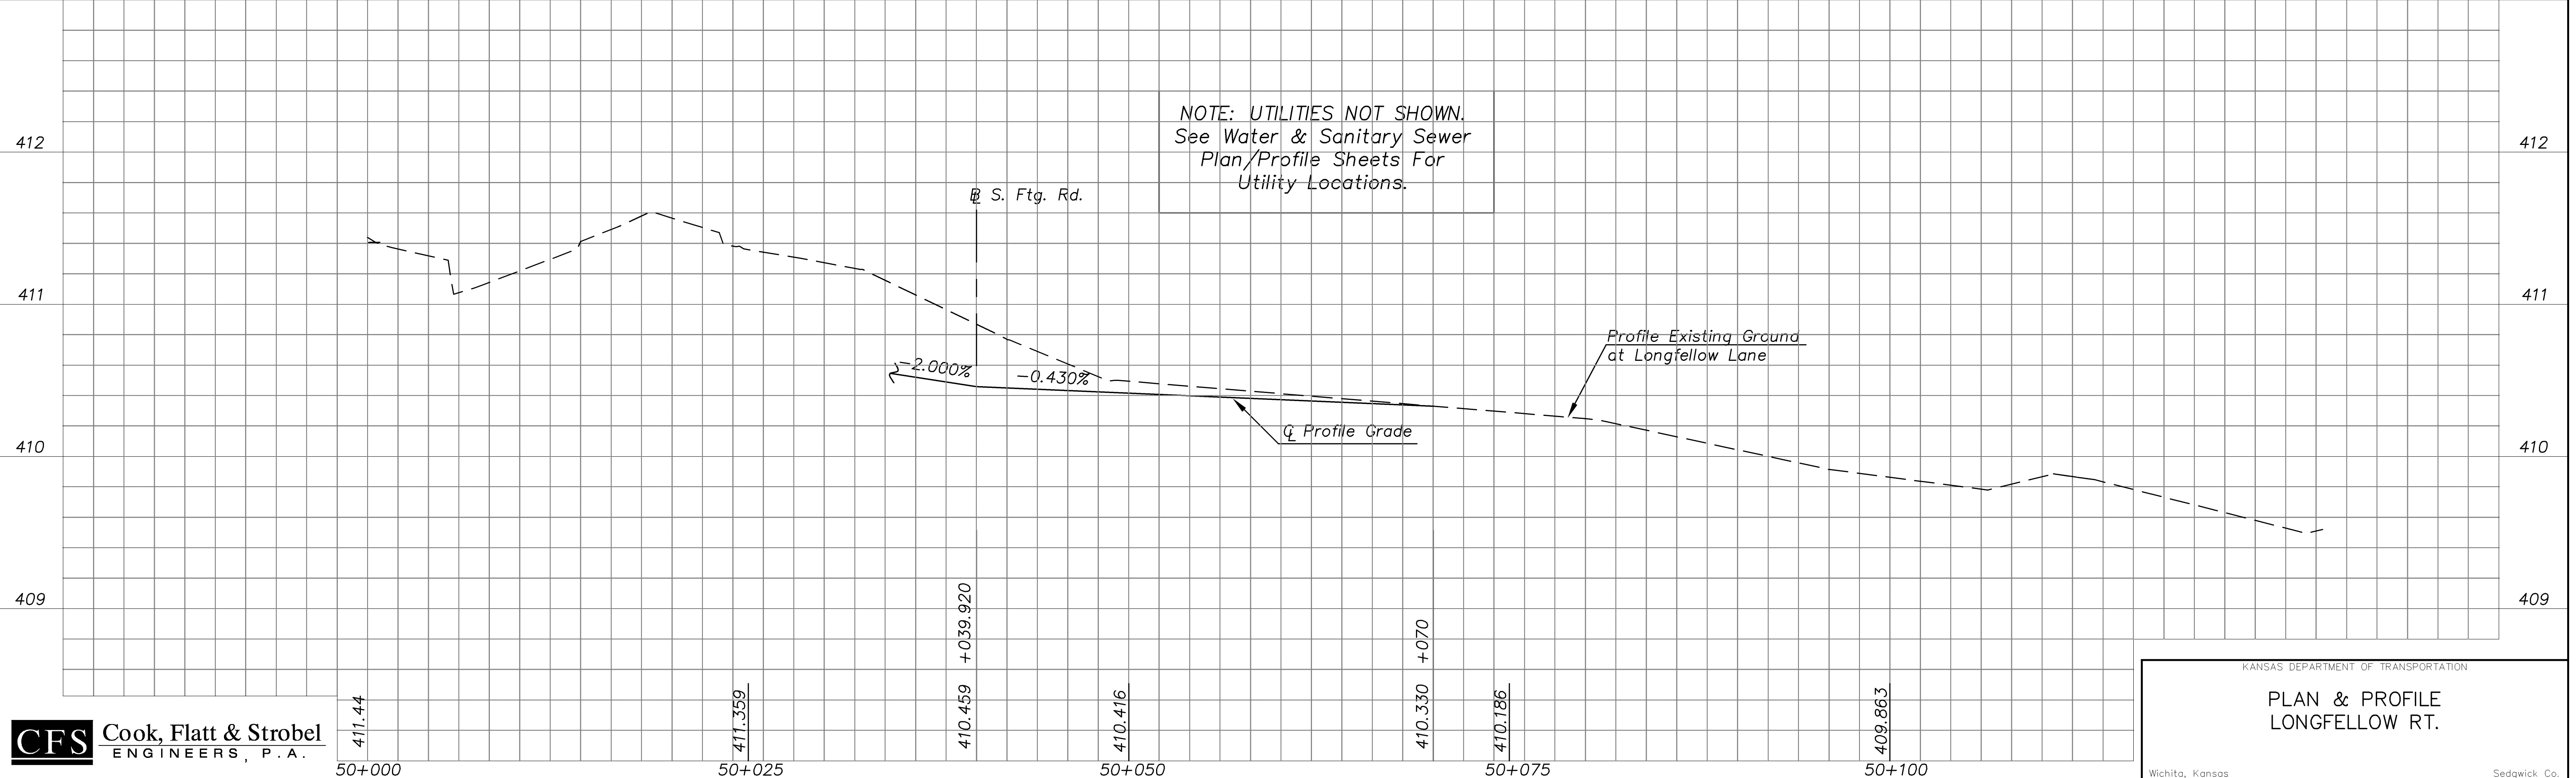

Drawn by: [Name] Plotted: [Name]
File: G:\0001PH2\VOL 1\B530