
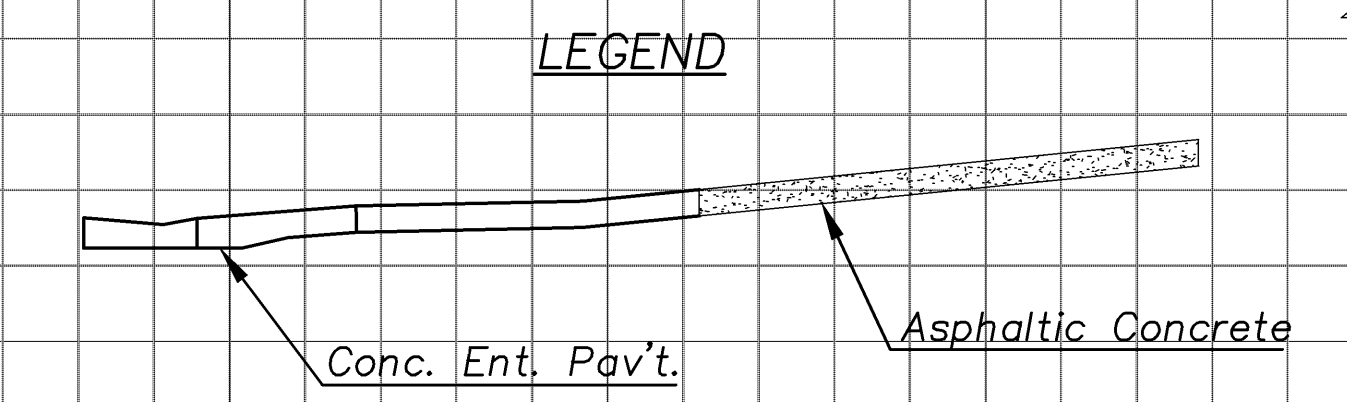


STATE	PROJECT NO.	YEAR	SHEET NO.	TOTAL SHEETS
KANSAS	54-87 K-8258-01	2007	39	556

DATE	BY

REFERENCE NOTED	REFERENCE CHECKED

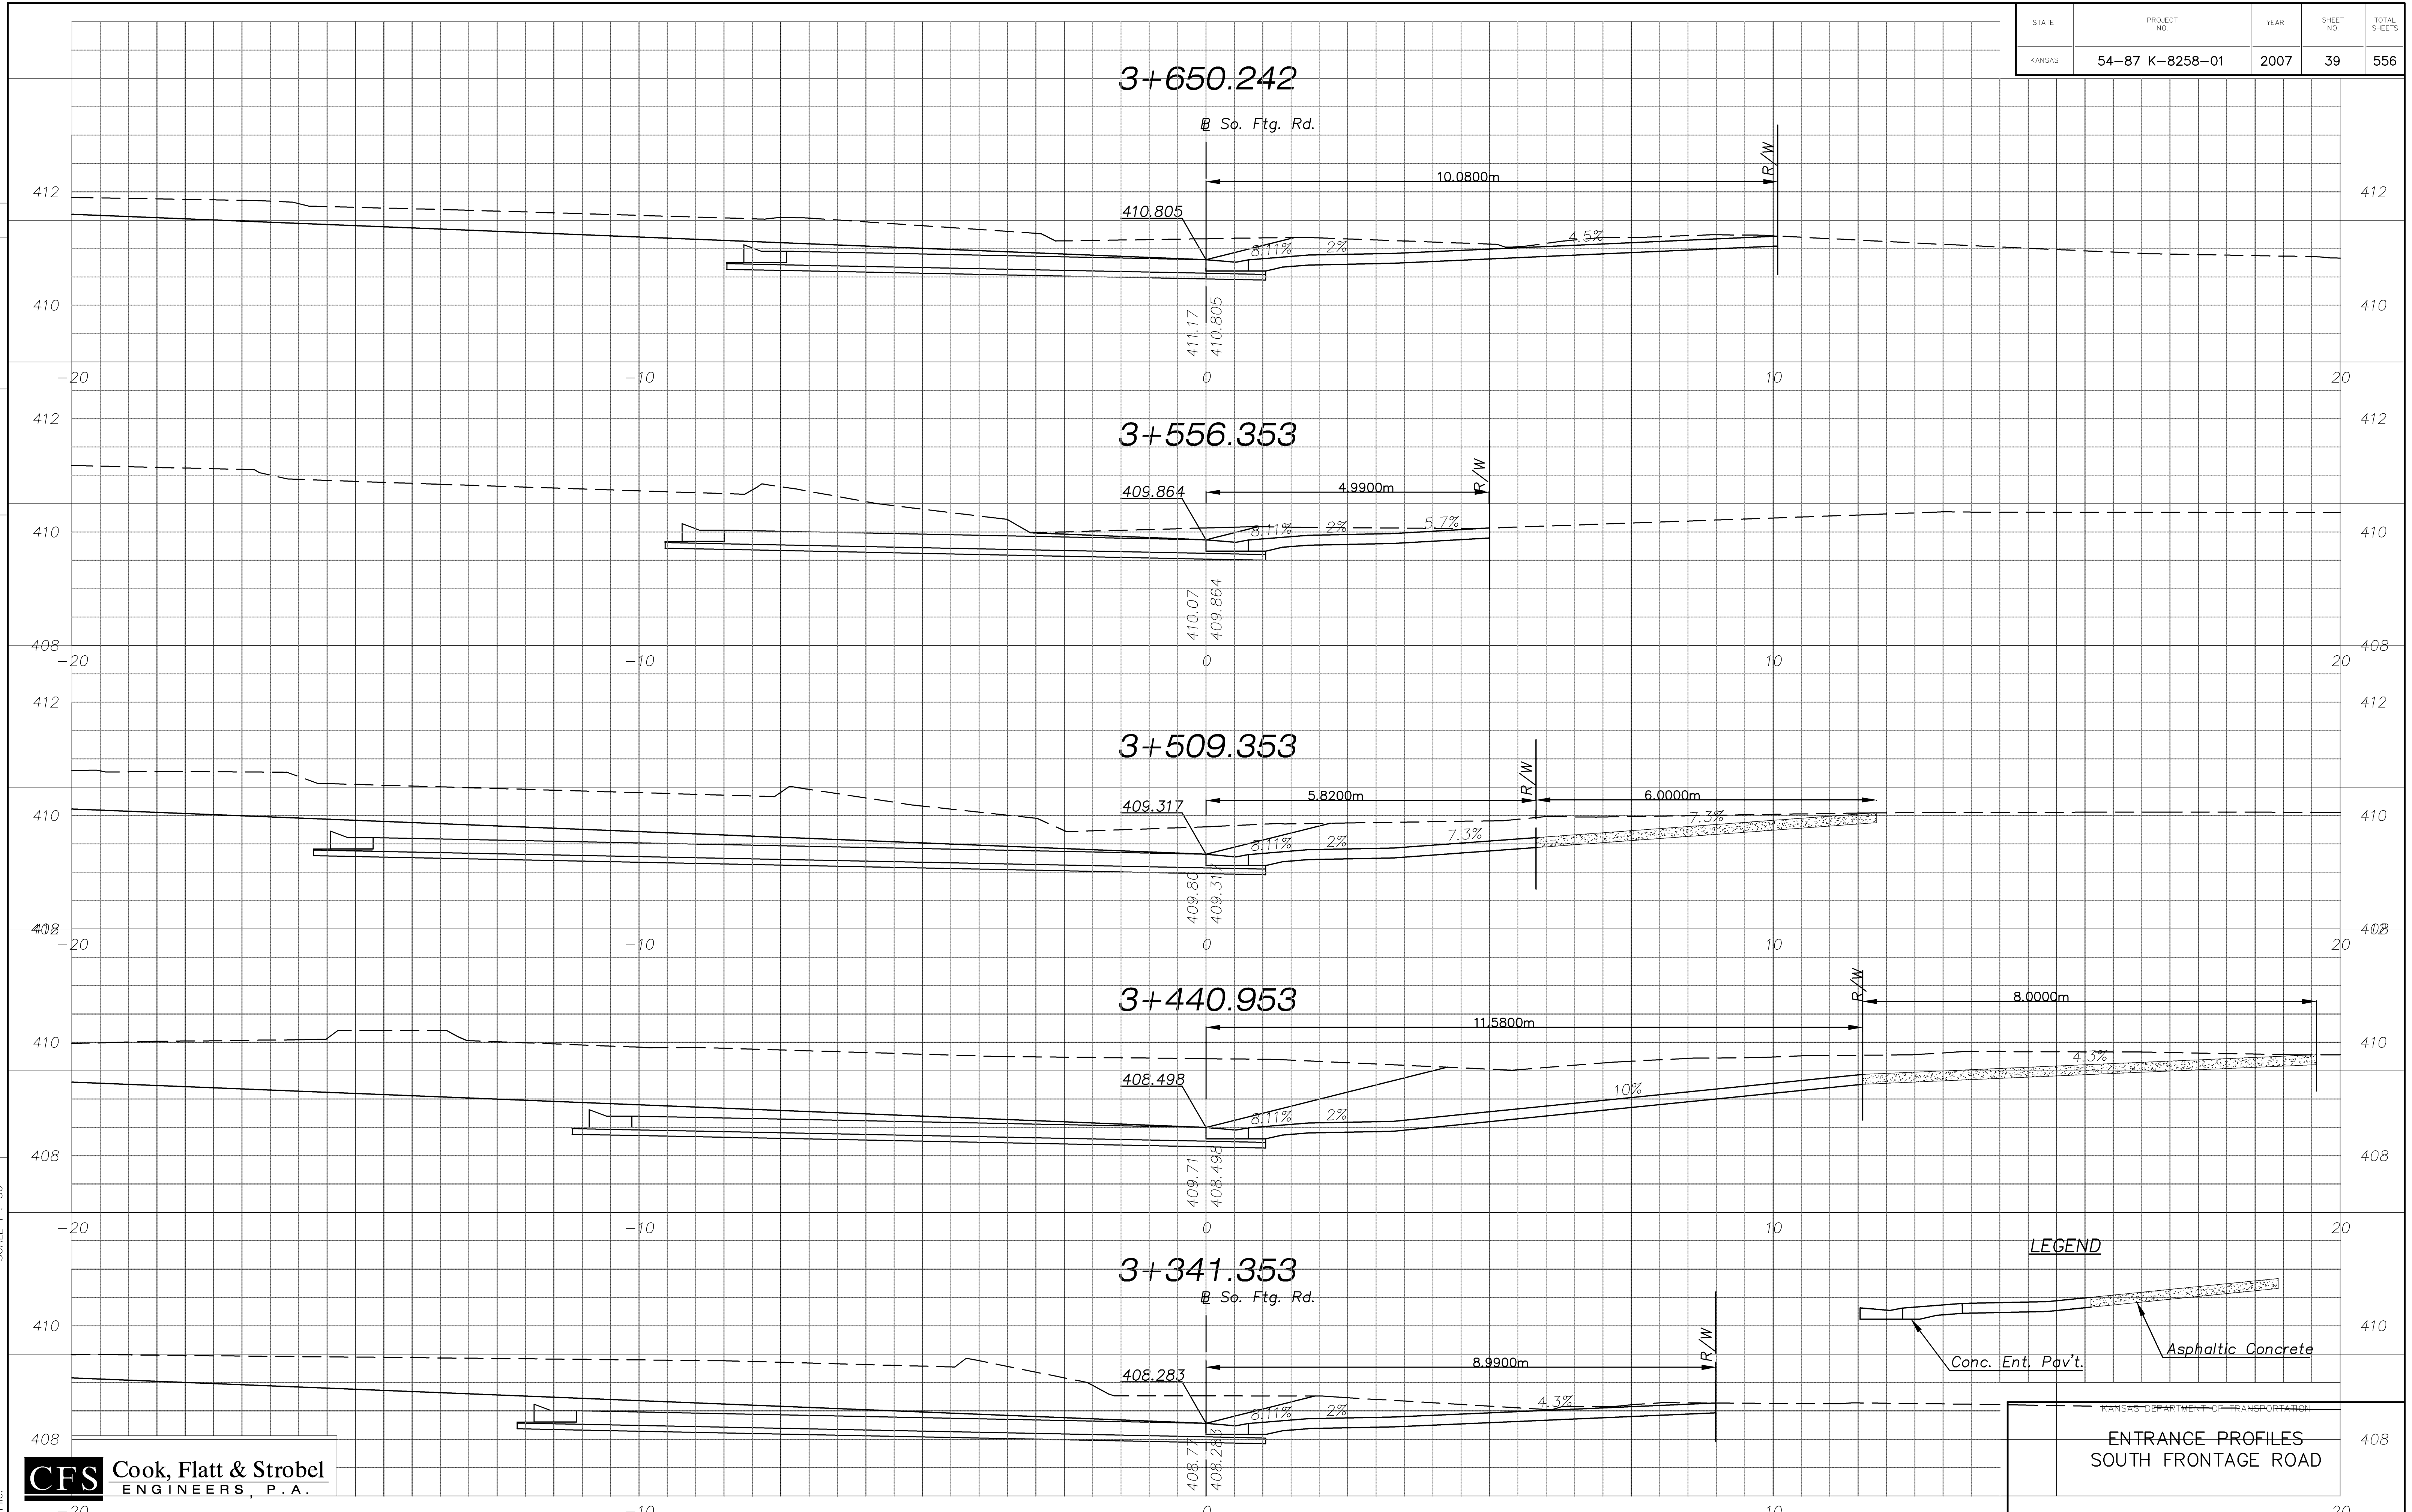

KANSAS DEPARTMENT OF TRANSPORTATION  
**ENTRANCE PROFILES  
 SOUTH FRONTAGE ROAD**

**CFS** Cook, Flatt & Strobel  
 ENGINEERS, P.A.

Drawn by: [blank]  
 Plotted: [blank]  
 SCALE 1 : 50