
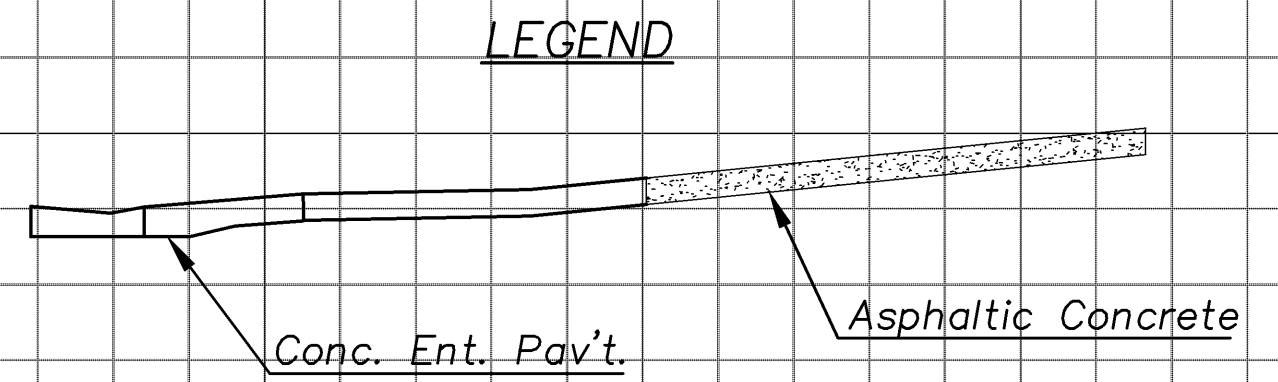


STATE	PROJECT NO.	YEAR	SHEET NO.	TOTAL SHEETS
KANSAS	54-87 K-8258-01	2007	40	556

DATE	BY

REFERENCE NOTED	REFERENCE CHECKED

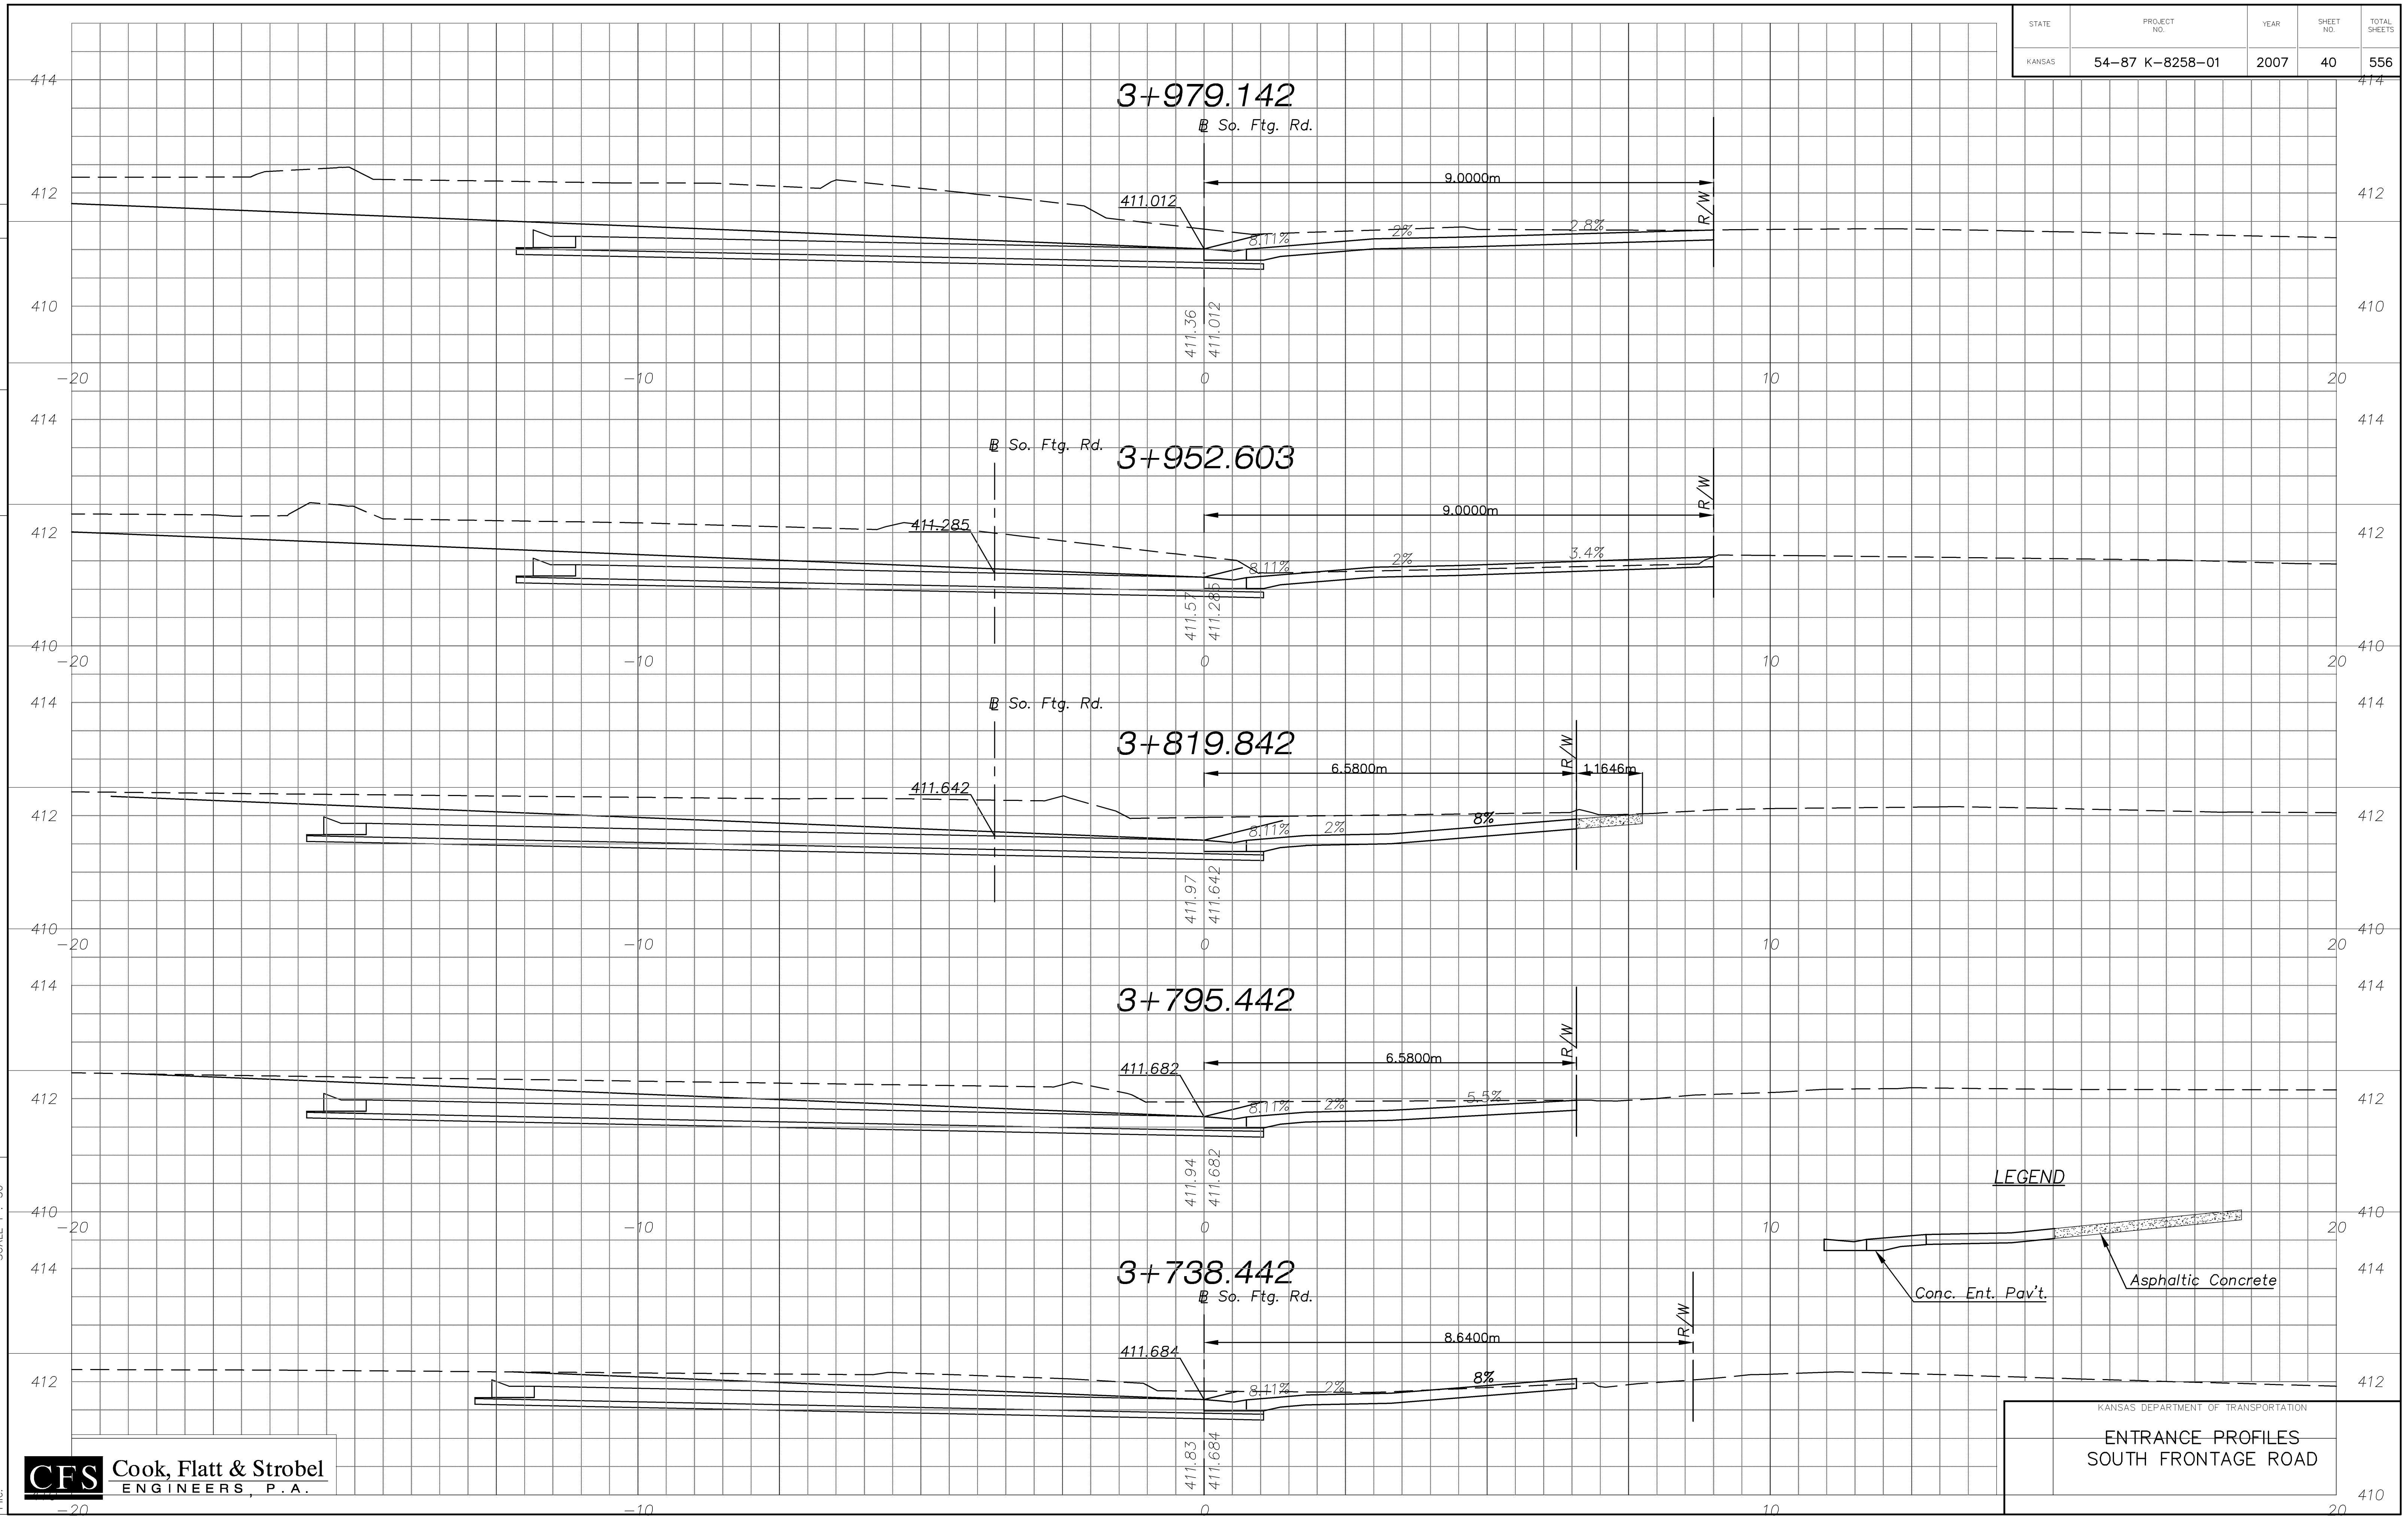

KANSAS DEPARTMENT OF TRANSPORTATION
ENTRANCE PROFILES
SOUTH FRONTAGE ROAD

CFS Cook, Flatt & Strobel
ENGINEERS, P.A.

Drawn by: [blank]
Plotted: [blank]
SCALE 1 : 50