



STATE	PROJECT NO.	YEAR	SHEET NO.	TOTAL SHEETS
KANSAS	54-87 K-8258-01	2007	46	556

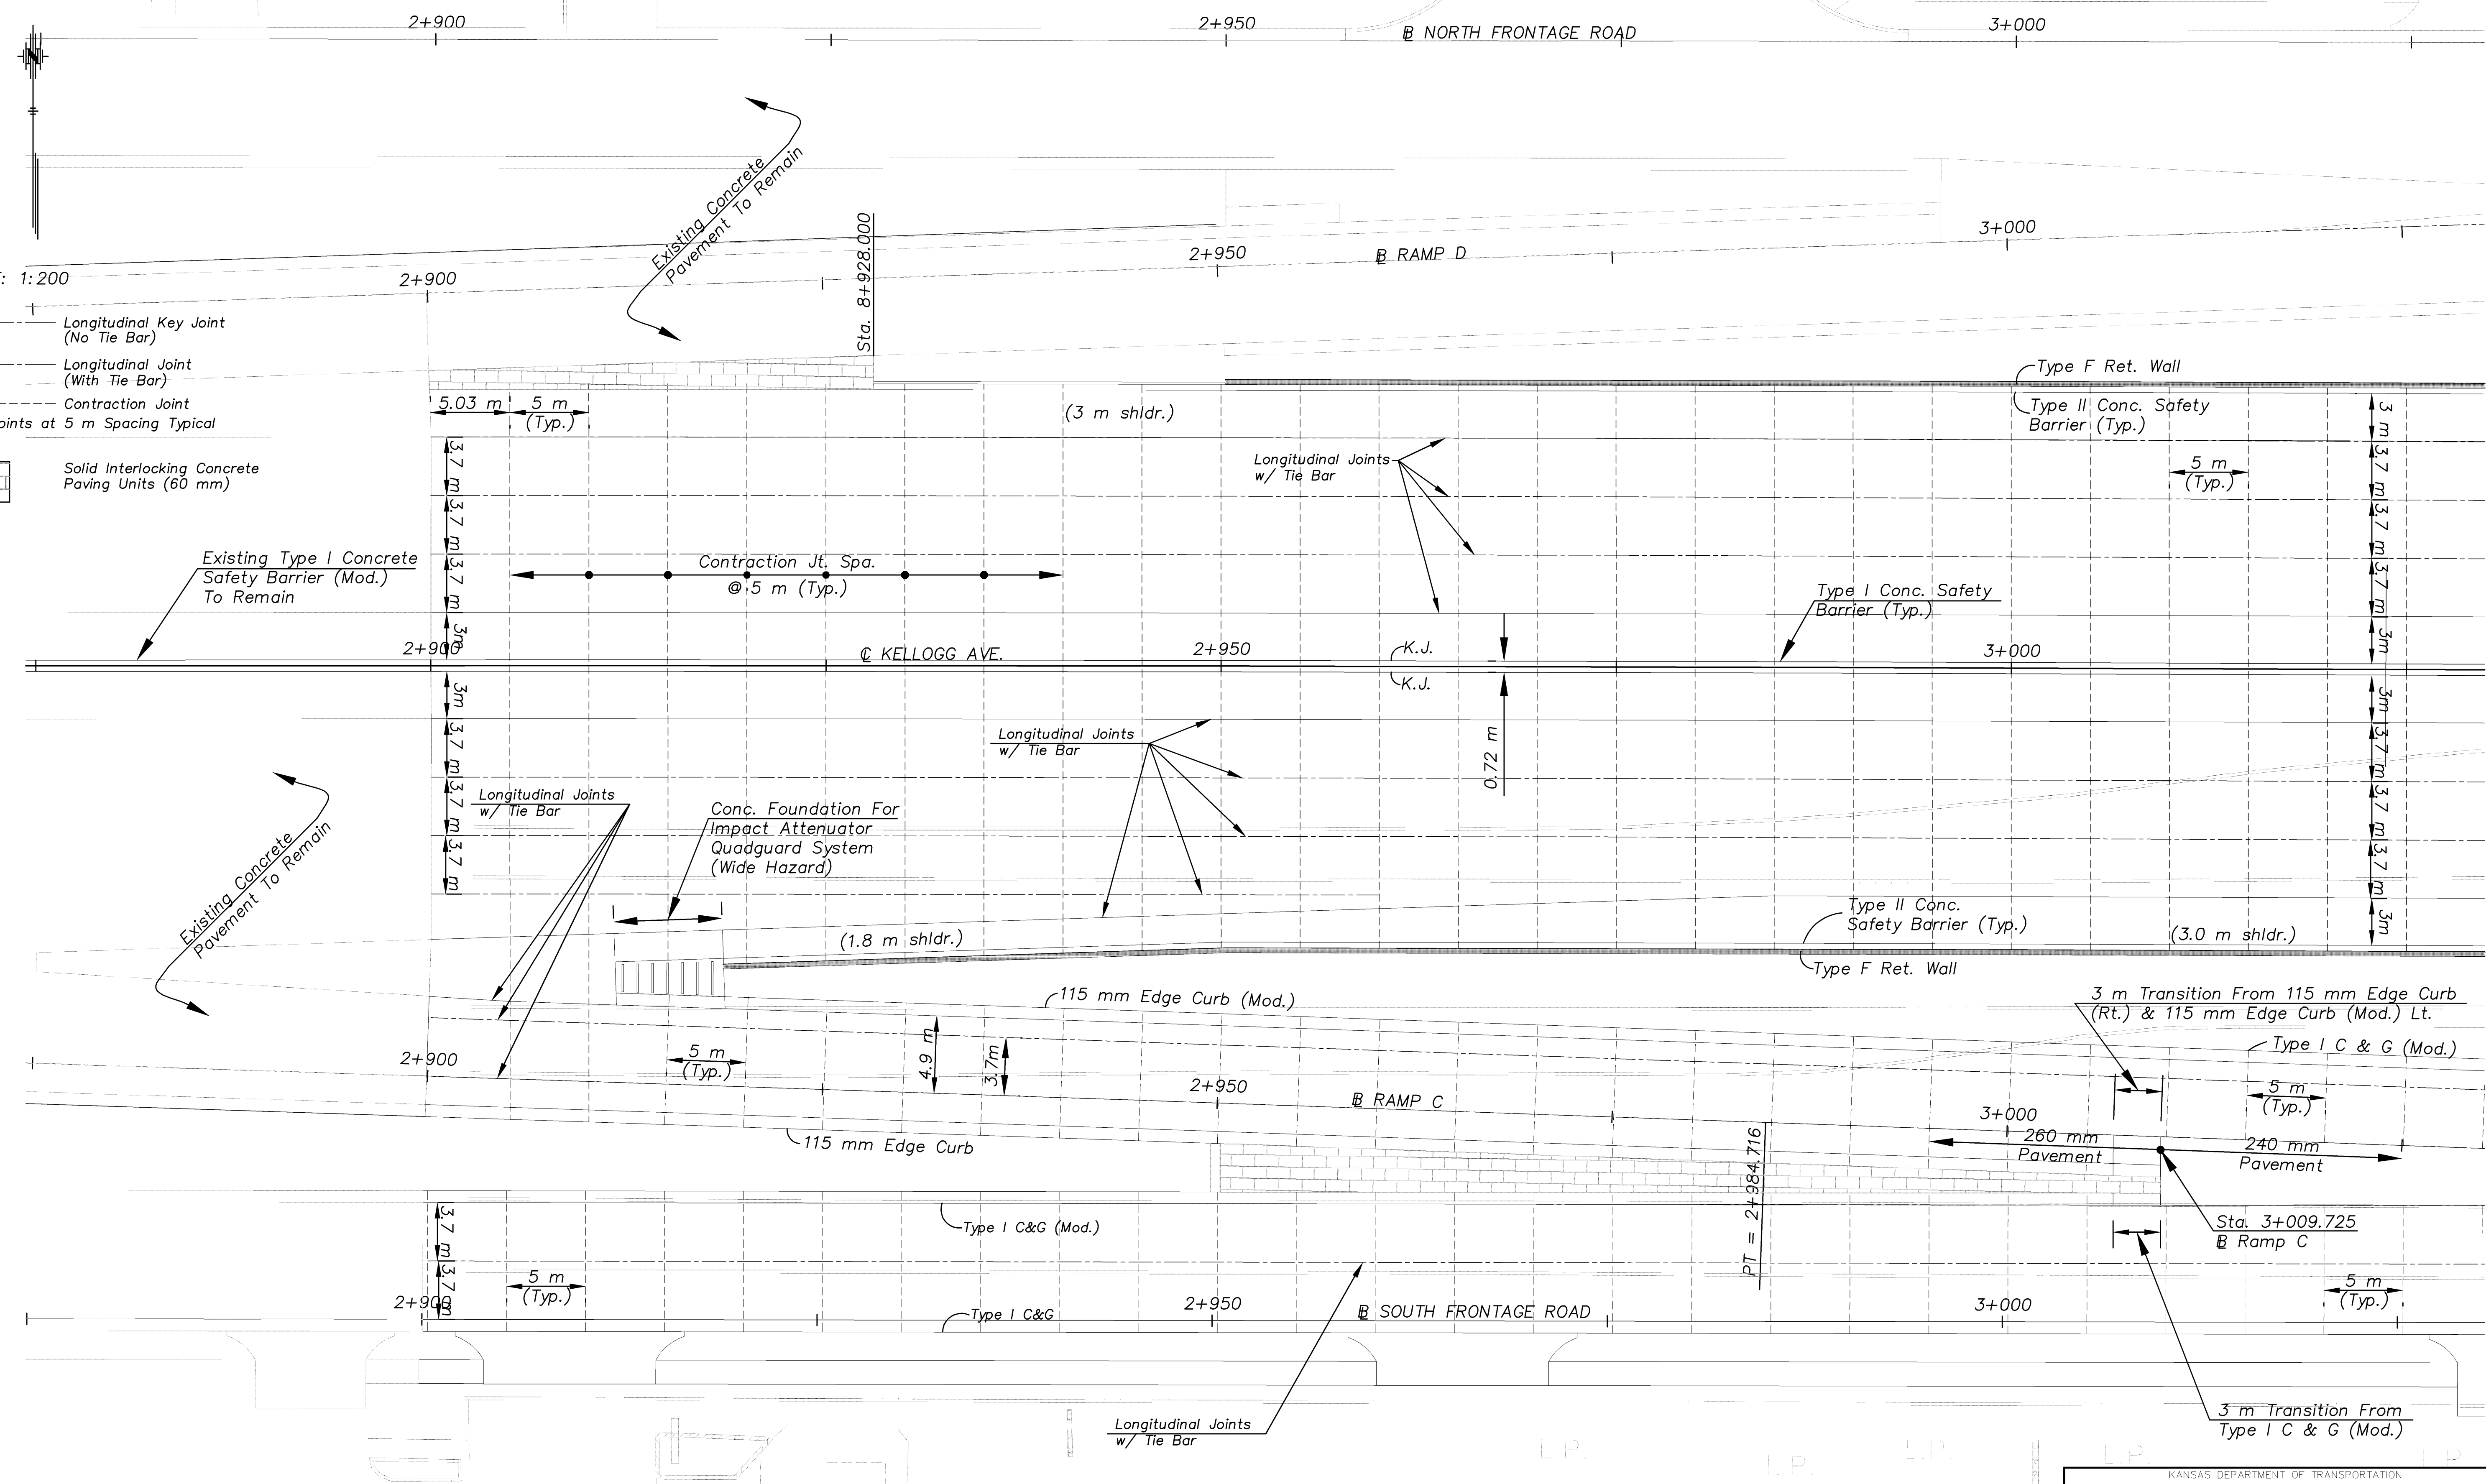

SCALE: 1:200

- K.J. Longitudinal Key Joint (No Tie Bar)
- Longitudinal Joint (With Tie Bar)
- Contraction Joint
- Contraction Joints at 5 m Spacing Typical

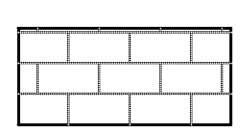

Solid Interlocking Concrete Paving Units (60 mm)

NOTE:
 ALL CONTRACTION JOINT SPACING IN CURVES IS MEASURED AT CENTERLINE. CONTRACTION JOINT SPACING IN FRONTAGE ROADS AND RAMPS IS MEASURED AT BASELINE. CONTRACTION JOINTS ARE RADIAL TO CURVE UNLESS OTHERWISE NOTED.

DATE	
BY	
REFERENCE NOTED	
REFERENCE CHECKED	

SCALE

Plotter:

Drawn by: File: D109.plt

CFS Cook, Flatt & Strobel ENGINEERS, P.A.

KANSAS DEPARTMENT OF TRANSPORTATION
 PAVING DETAILS
 EAST KELLOGG
 STA. 2+875 TO STA. 3+025