


STATE	PROJECT NO.	YEAR	SHEET NO.	TOTAL SHEETS
KANSAS	54-87 K-8258-01	2007	51	556

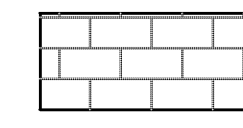

Solid Interlocking Concrete Paving Units (60 mm)


- Longitudinal Key Joint (No Tie Bar)
- Longitudinal Joint (With Tie Bar)
- Contraction Joint
- Contraction Joints at 5 m Spacing Typical

DATE	BY

REFERENCE NOTED	CHECKED

SCALE: 1:200

NOTE:
ALL CONTRACTION JOINT SPACING IN CURVES IS MEASURED AT CENTERLINE. CONTRACTION JOINT SPACING IN FRONTAGE ROADS AND RAMP IS MEASURED AT BASELINE. CONTRACTION JOINTS ARE RADIAL TO CURVE UNLESS OTHERWISE NOTED.

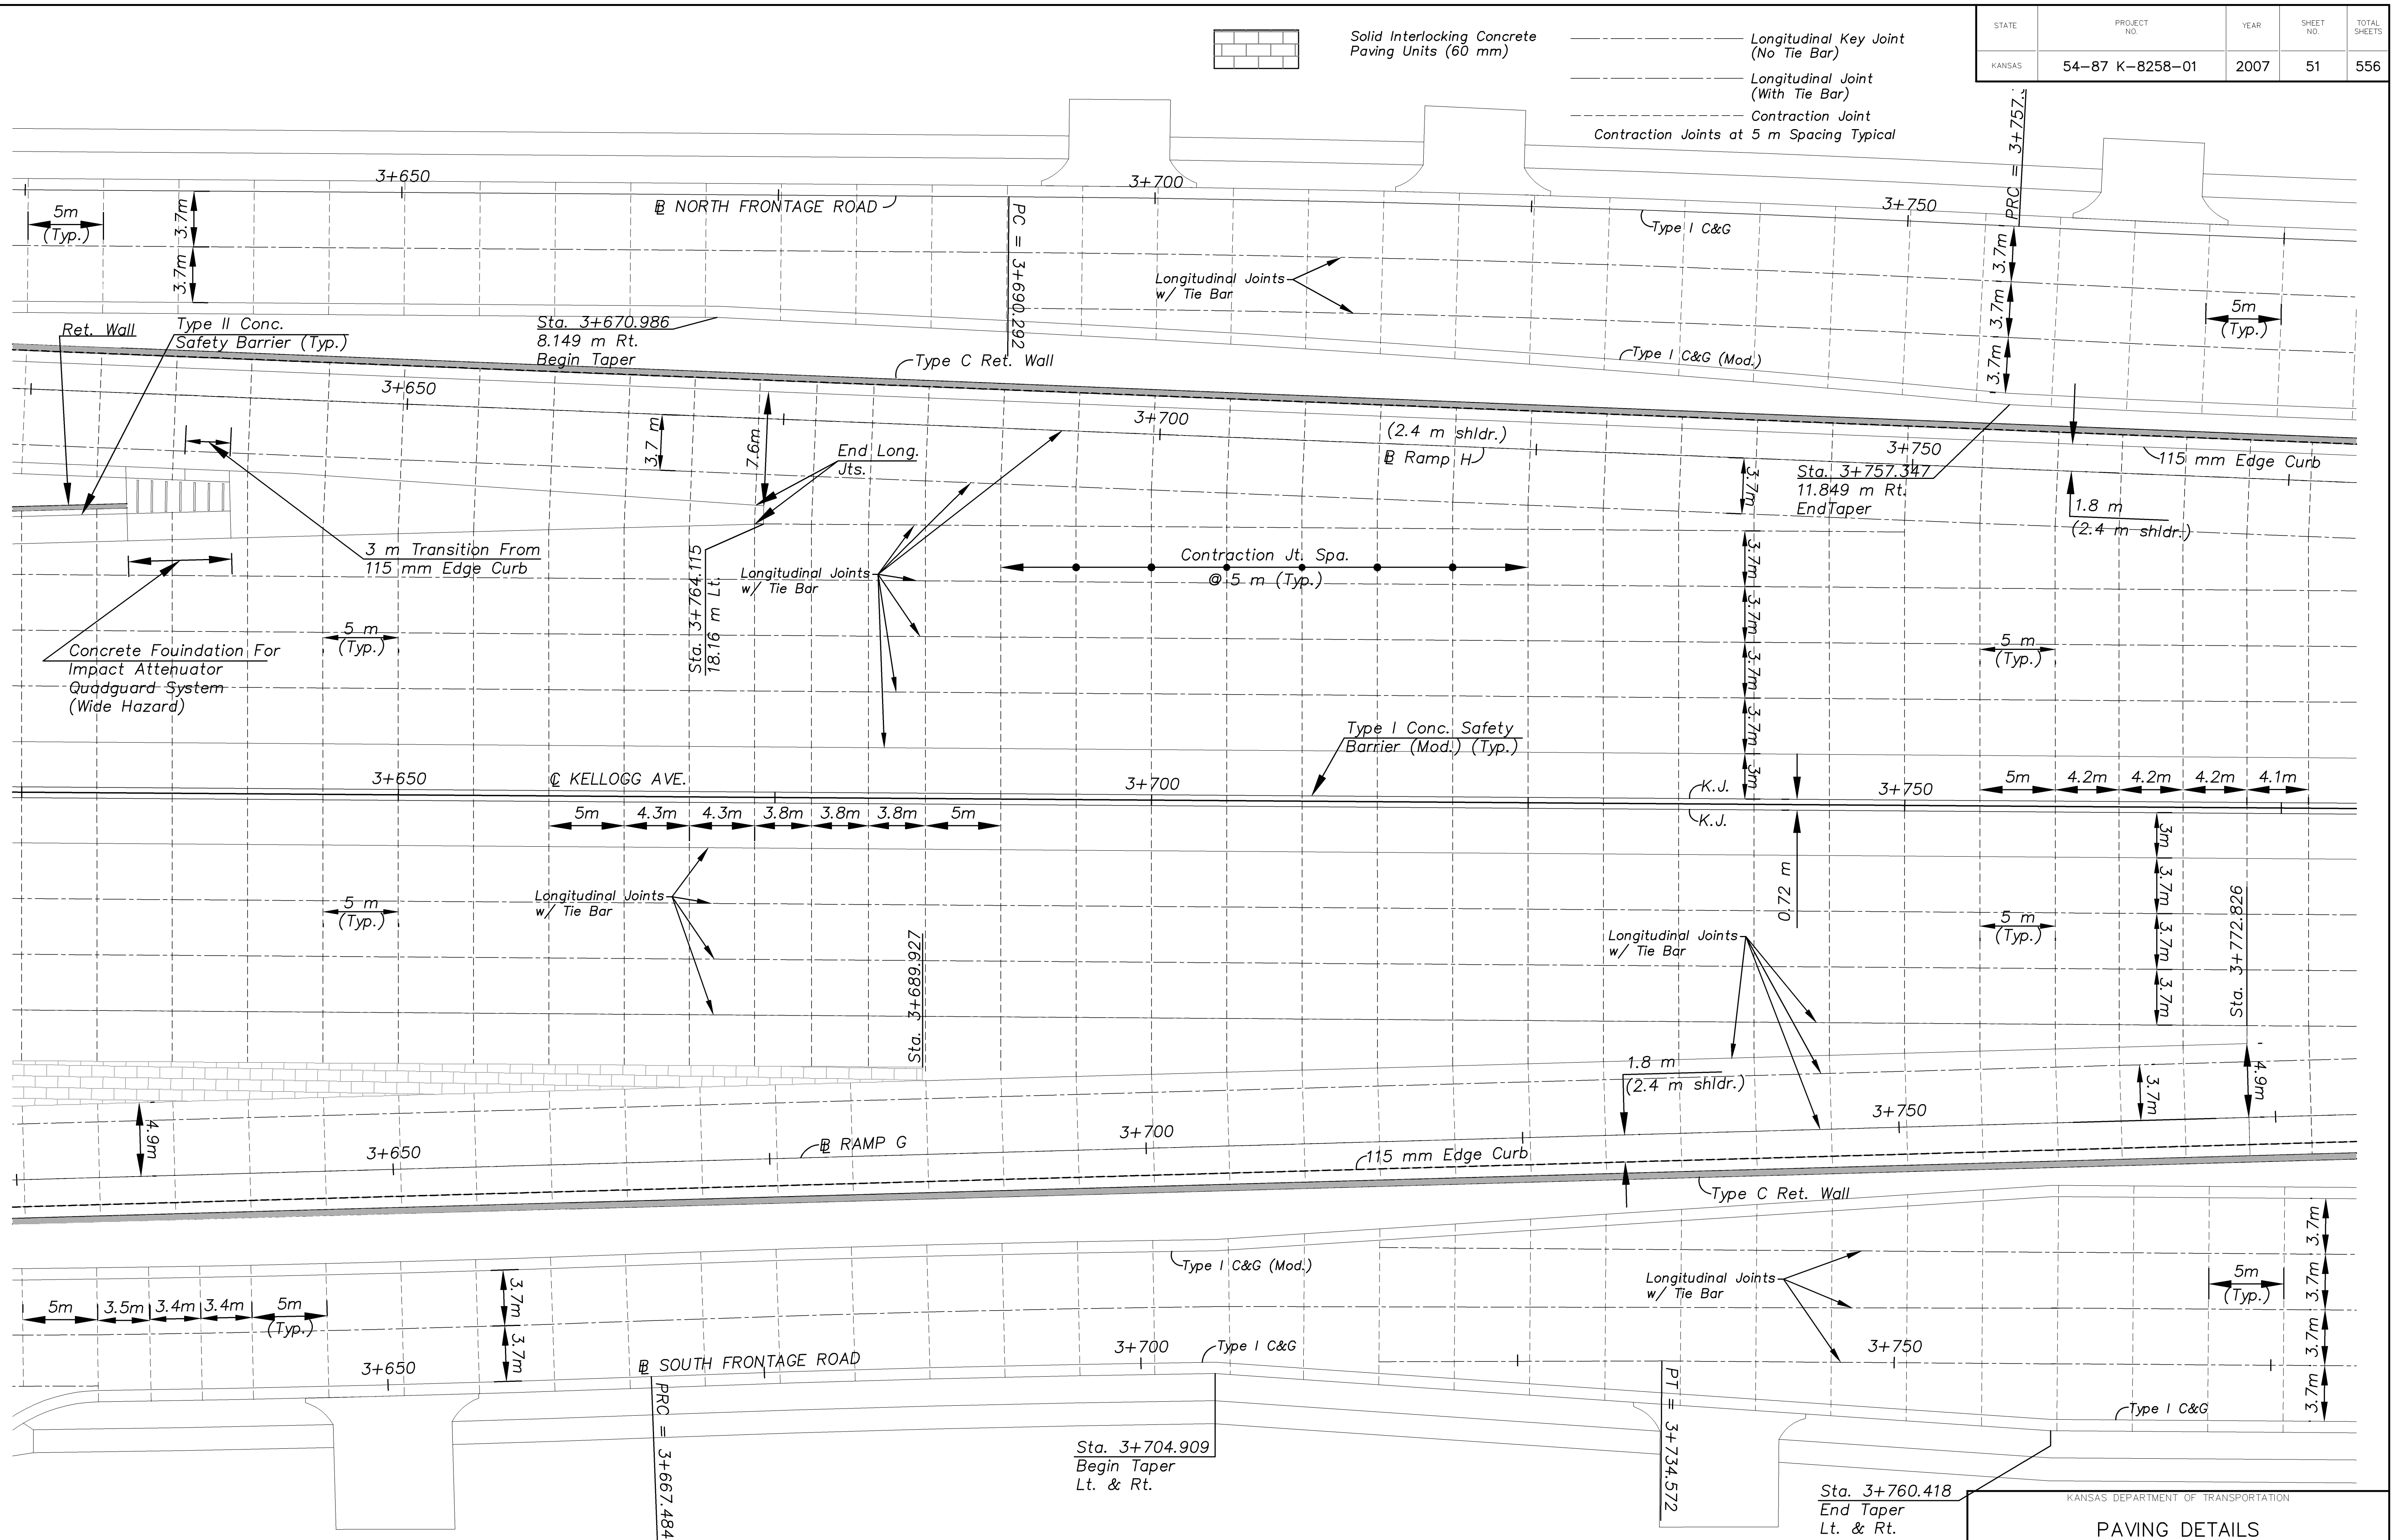

SCALE

Plotter:

Drawn by: File: D109.plt

CFS Cook, Flatt & Strobel ENGINEERS, P.A.

KANSAS DEPARTMENT OF TRANSPORTATION
PAVING DETAILS
EAST KELLOGG
STA. 3+625 TO STA. 3+775