


DATE	
BY	
REFERENCE NOTED	
REFERENCE CHECKED	

SCALE: 1:200

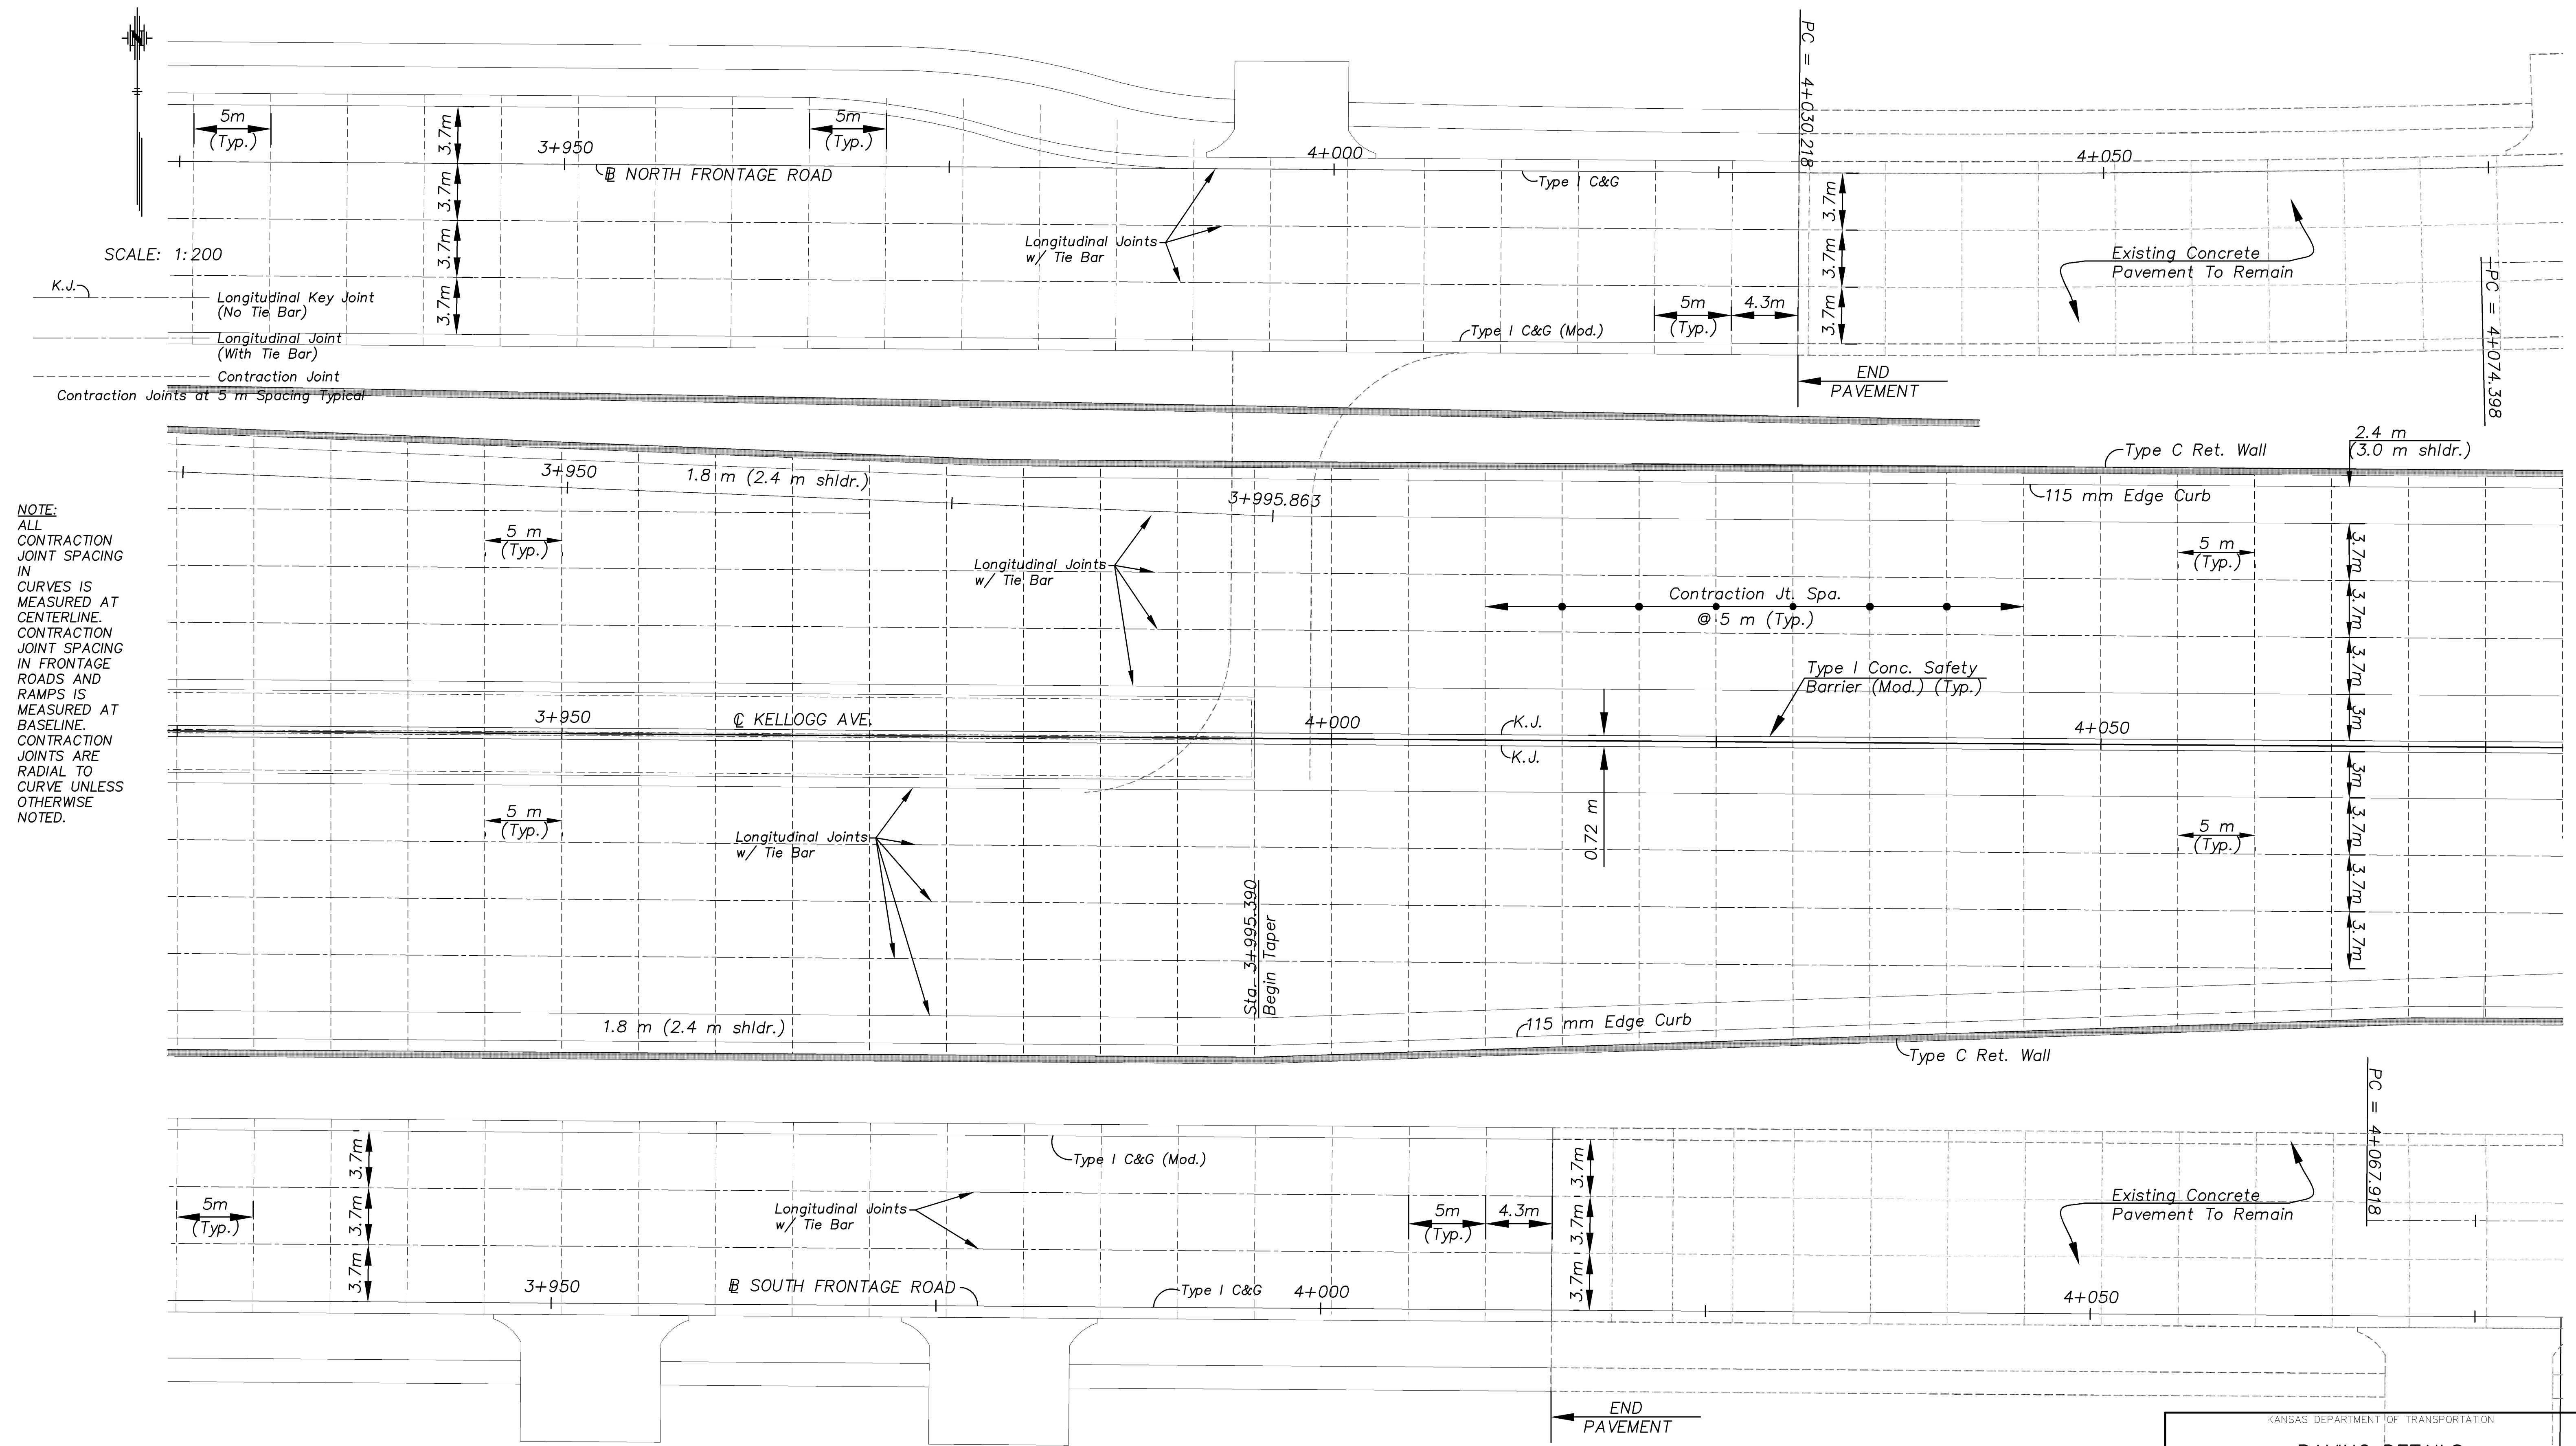

NOTE:
ALL CONTRACTION JOINT SPACING IN CURVES IS MEASURED AT CENTERLINE. CONTRACTION JOINT SPACING IN FRONTAGE ROADS AND RAMPS IS MEASURED AT BASELINE. CONTRACTION JOINTS ARE RADIAL TO CURVE UNLESS OTHERWISE NOTED.

Drawn by: CFS
File: D109.plt
SCALE