




STATE	PROJECT NO.	YEAR	SHEET NO.	TOTAL SHEETS
KANSAS	54-87 K-8258-01	2007	55	556

K.J. ———— Longitudinal Key Joint (No Tie Bar)  
 ———— Longitudinal Joint (With Tie Bar)  
 - - - - - Contraction Joint  
 Contraction Joints at 5 m Spacing Typical

SCALE: 1:200

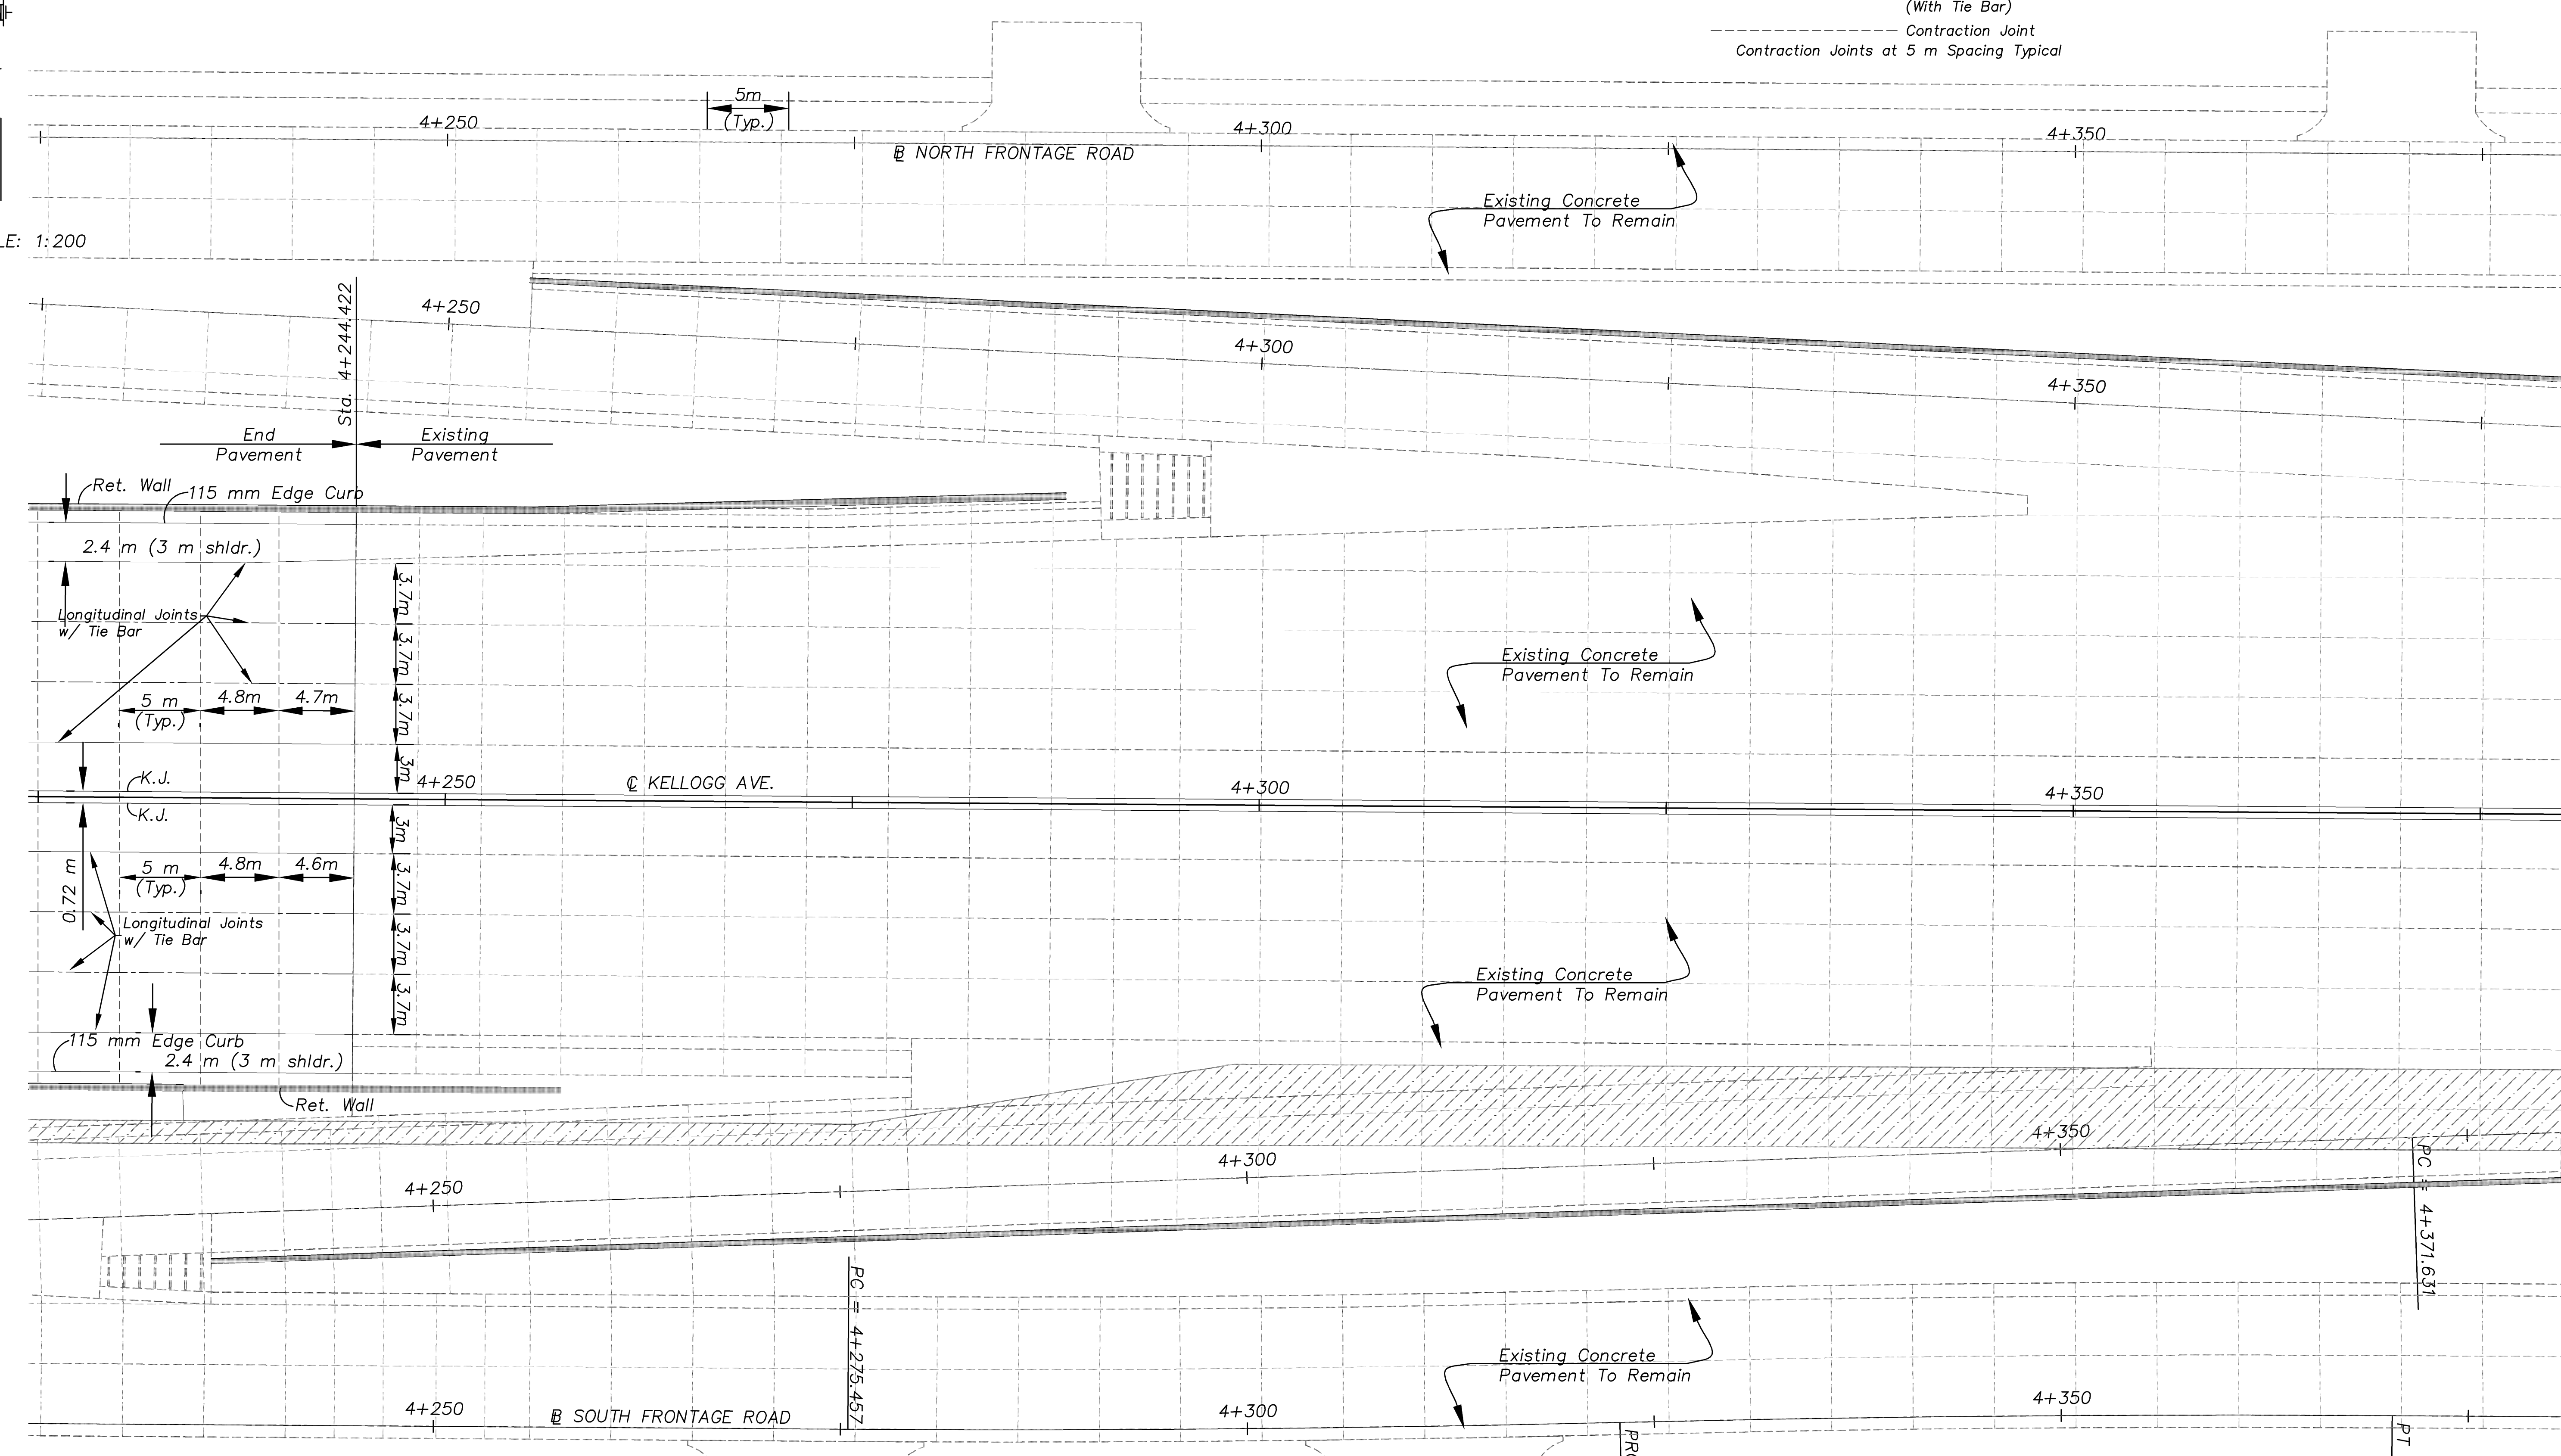

NOTE:  
 ALL CONTRACTION JOINT SPACING IN CURVES IS MEASURED AT CENTERLINE. CONTRACTION JOINT SPACING IN FRONTAGE ROADS AND RAMPS IS MEASURED AT BASELINE. CONTRACTION JOINTS ARE RADIAL TO CURVE UNLESS OTHERWISE NOTED.

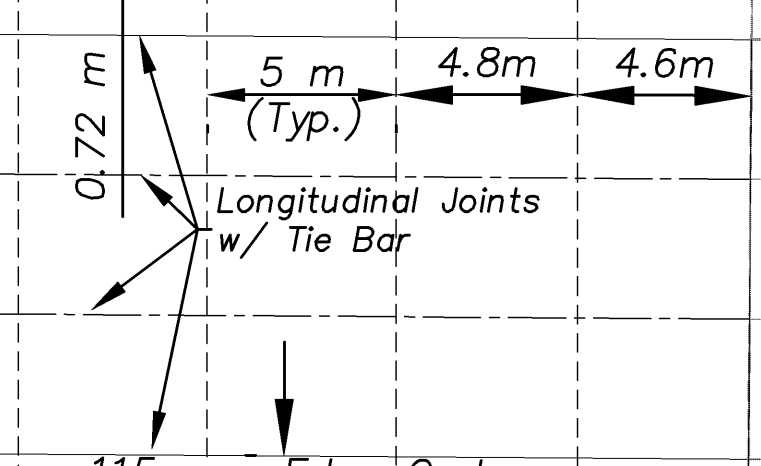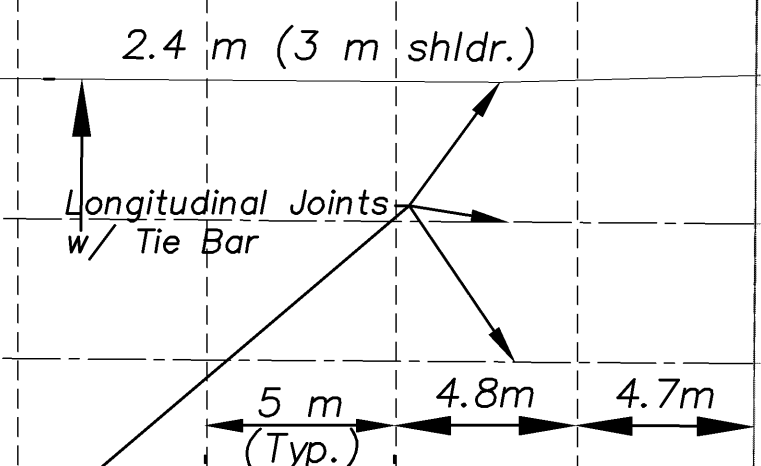

DATE	
BY	
REFERENCE NOTED	
REFERENCE CHECKED	

Drawn by:   
 File: D109.plt  
 Plotted:   
 SCALE