



| STATE  | PROJECT NO.     | YEAR | SHEET NO. | TOTAL SHEETS |
|--------|-----------------|------|-----------|--------------|
| KANSAS | 54-87 K-8258-01 | 2007 | 94        | 556          |

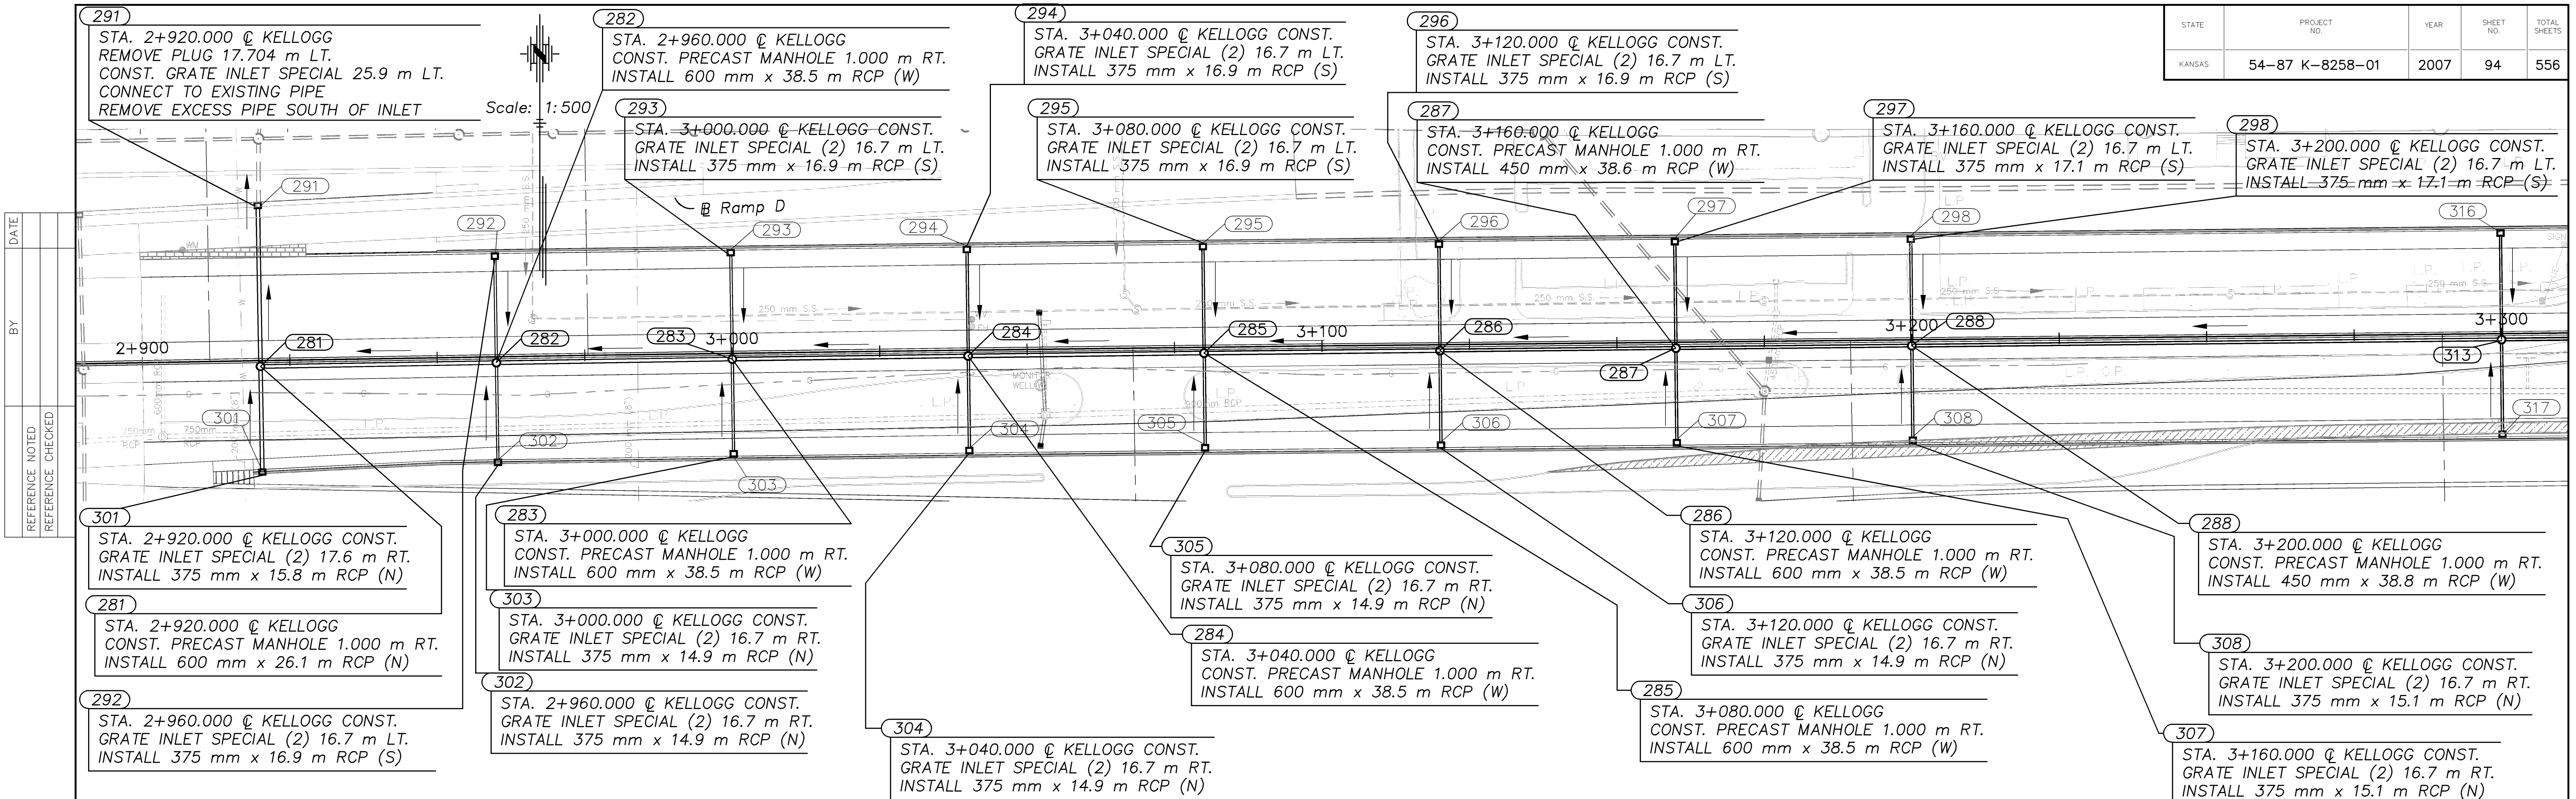

|                   |  |
|-------------------|--|
| DATE              |  |
| BY                |  |
| REFERENCE NOTED   |  |
| REFERENCE CHECKED |  |

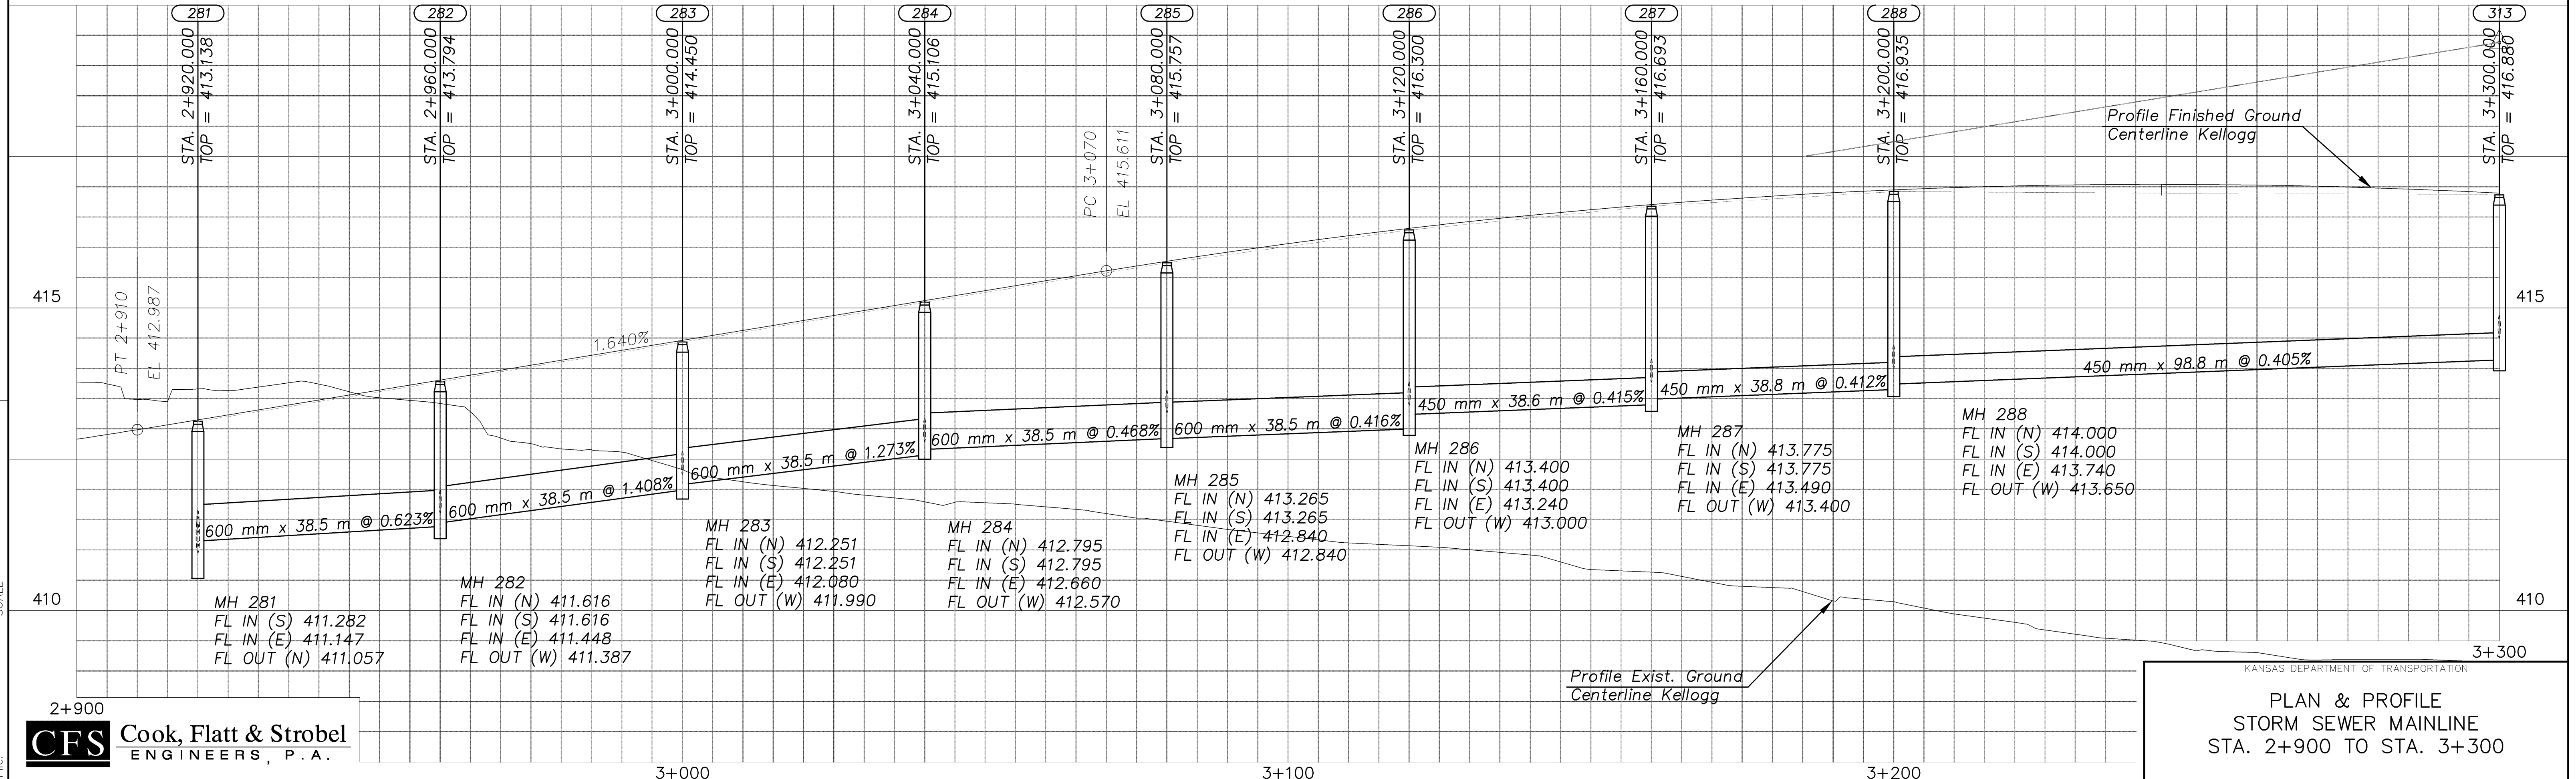

KANSAS DEPARTMENT OF TRANSPORTATION

**PLAN & PROFILE  
STORM SEWER MAINLINE  
STA. 2+900 TO STA. 3+300**

Drawn by: **CFS** Cook, Flatt & Strobel ENGINEERS, P.A.