
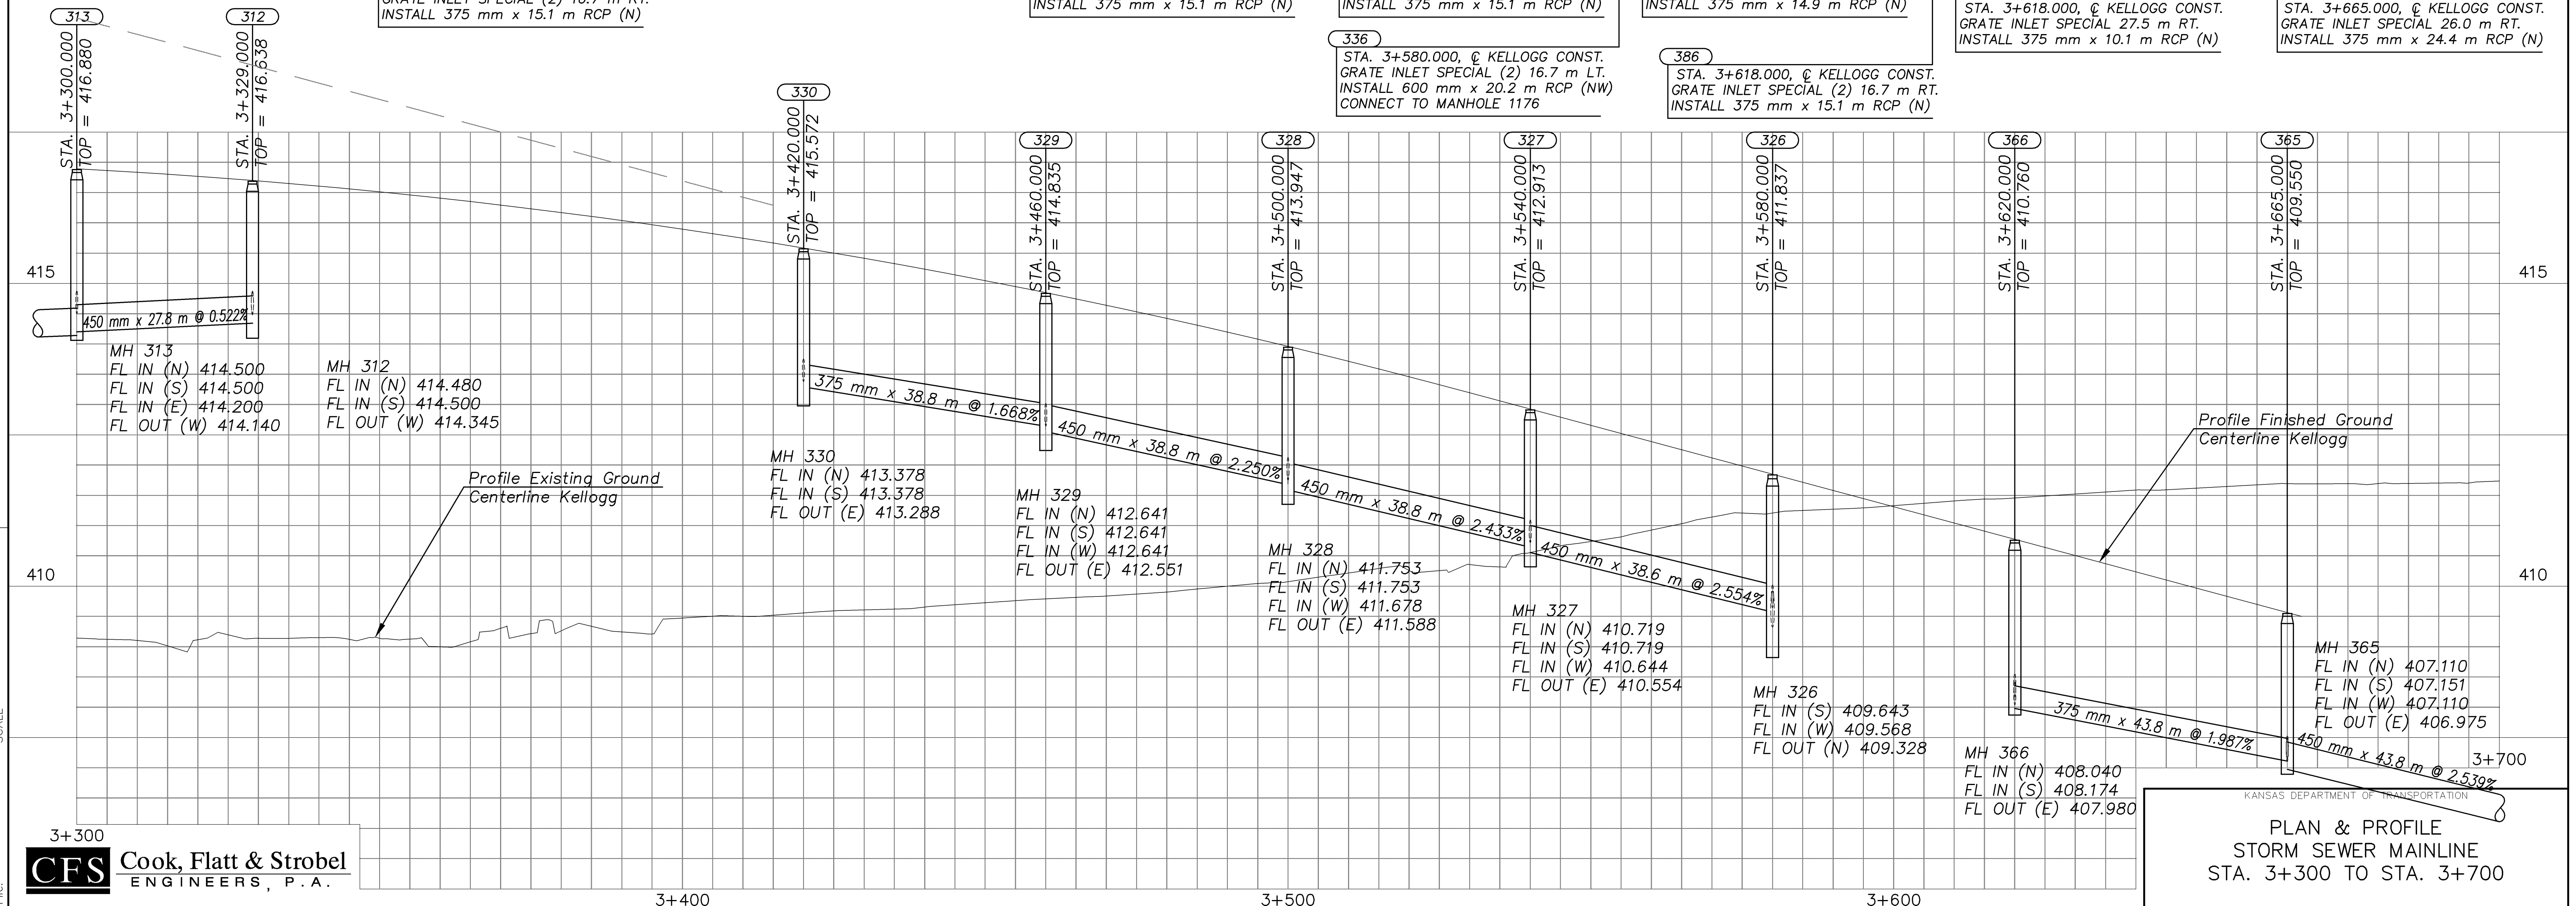


| STATE | PROJECT NO. | YEAR | SHEET NO. | TOTAL SHEETS |
|--------|-----------------|------|-----------|--------------|
| KANSAS | 54-87 K-8258-01 | 2007 | 95 | 556 |

DATE: _____
 BY: _____
 REFERENCE NOTED: _____
 REFERENCE CHECKED: _____

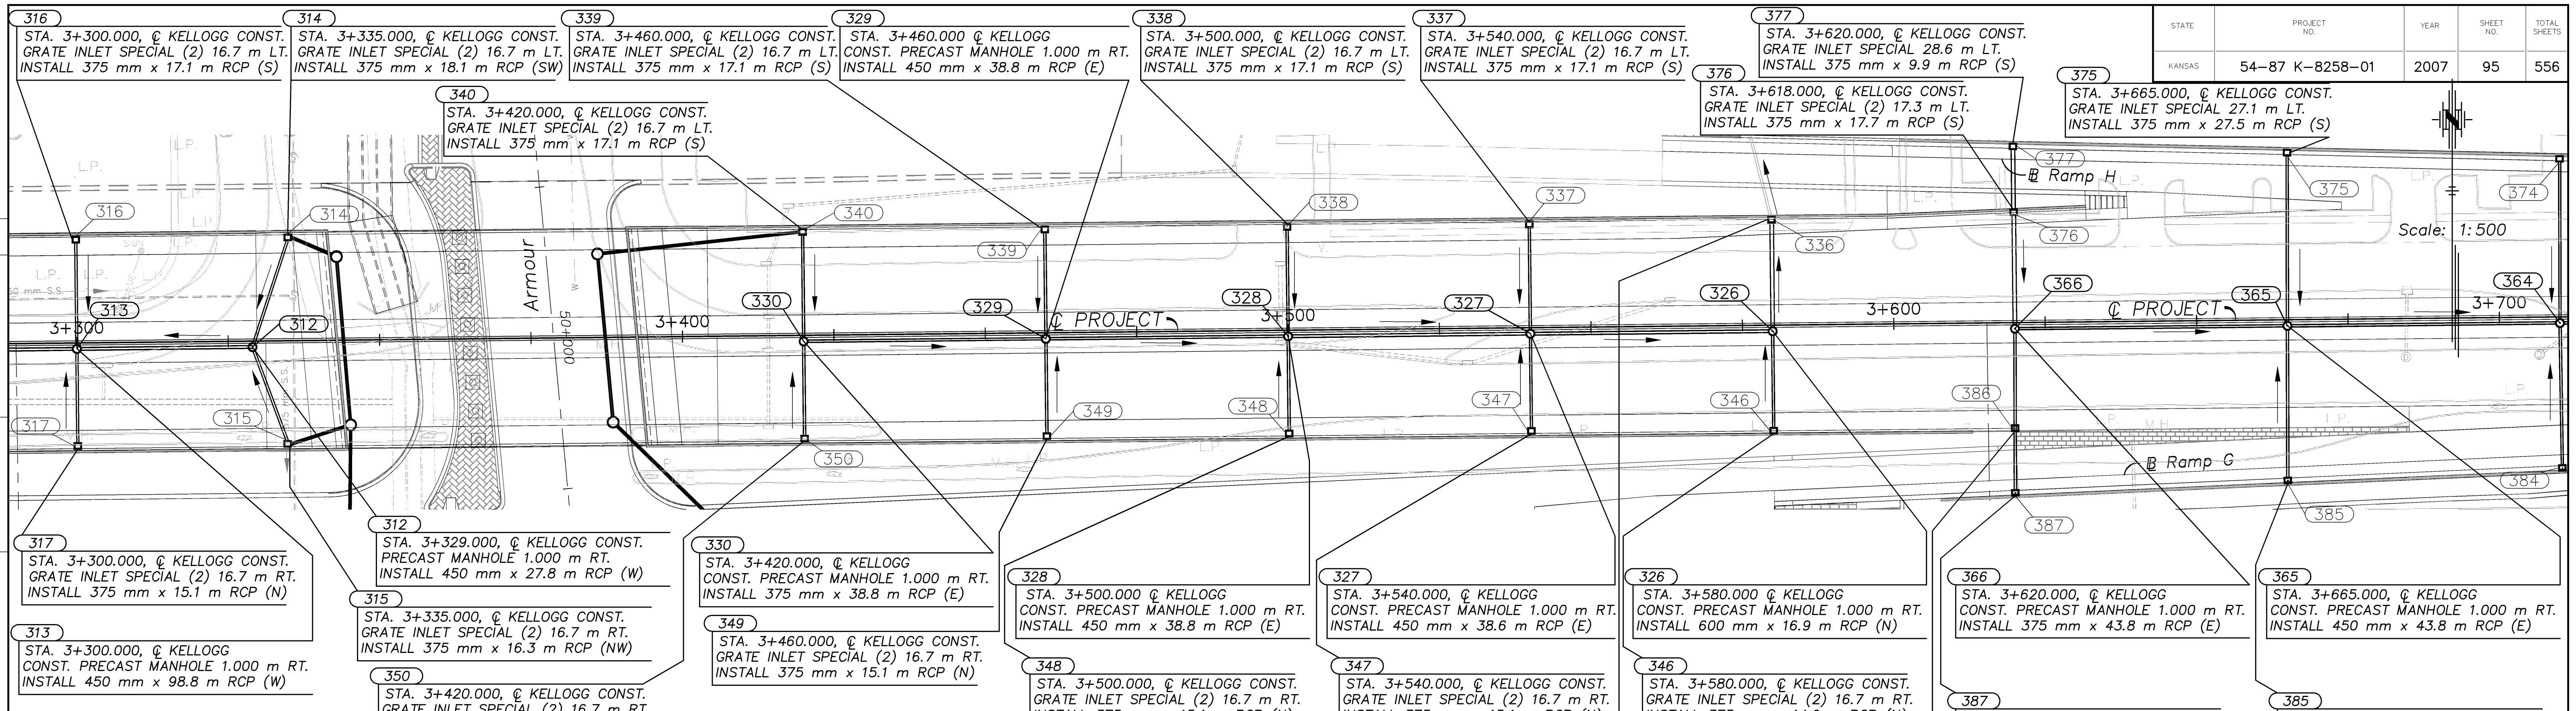

3+300
CFS Cook, Flatt & Strobel
 ENGINEERS, P.A.

PLAN & PROFILE
 STORM SEWER MAINLINE
 STA. 3+300 TO STA. 3+700