


STATE	PROJECT NO.	YEAR	SHEET NO.	TOTAL SHEETS
KANSAS	54-87 K-8258-01	2007	99	556

BY	DATE
REFERENCE NOTED	CHECKED

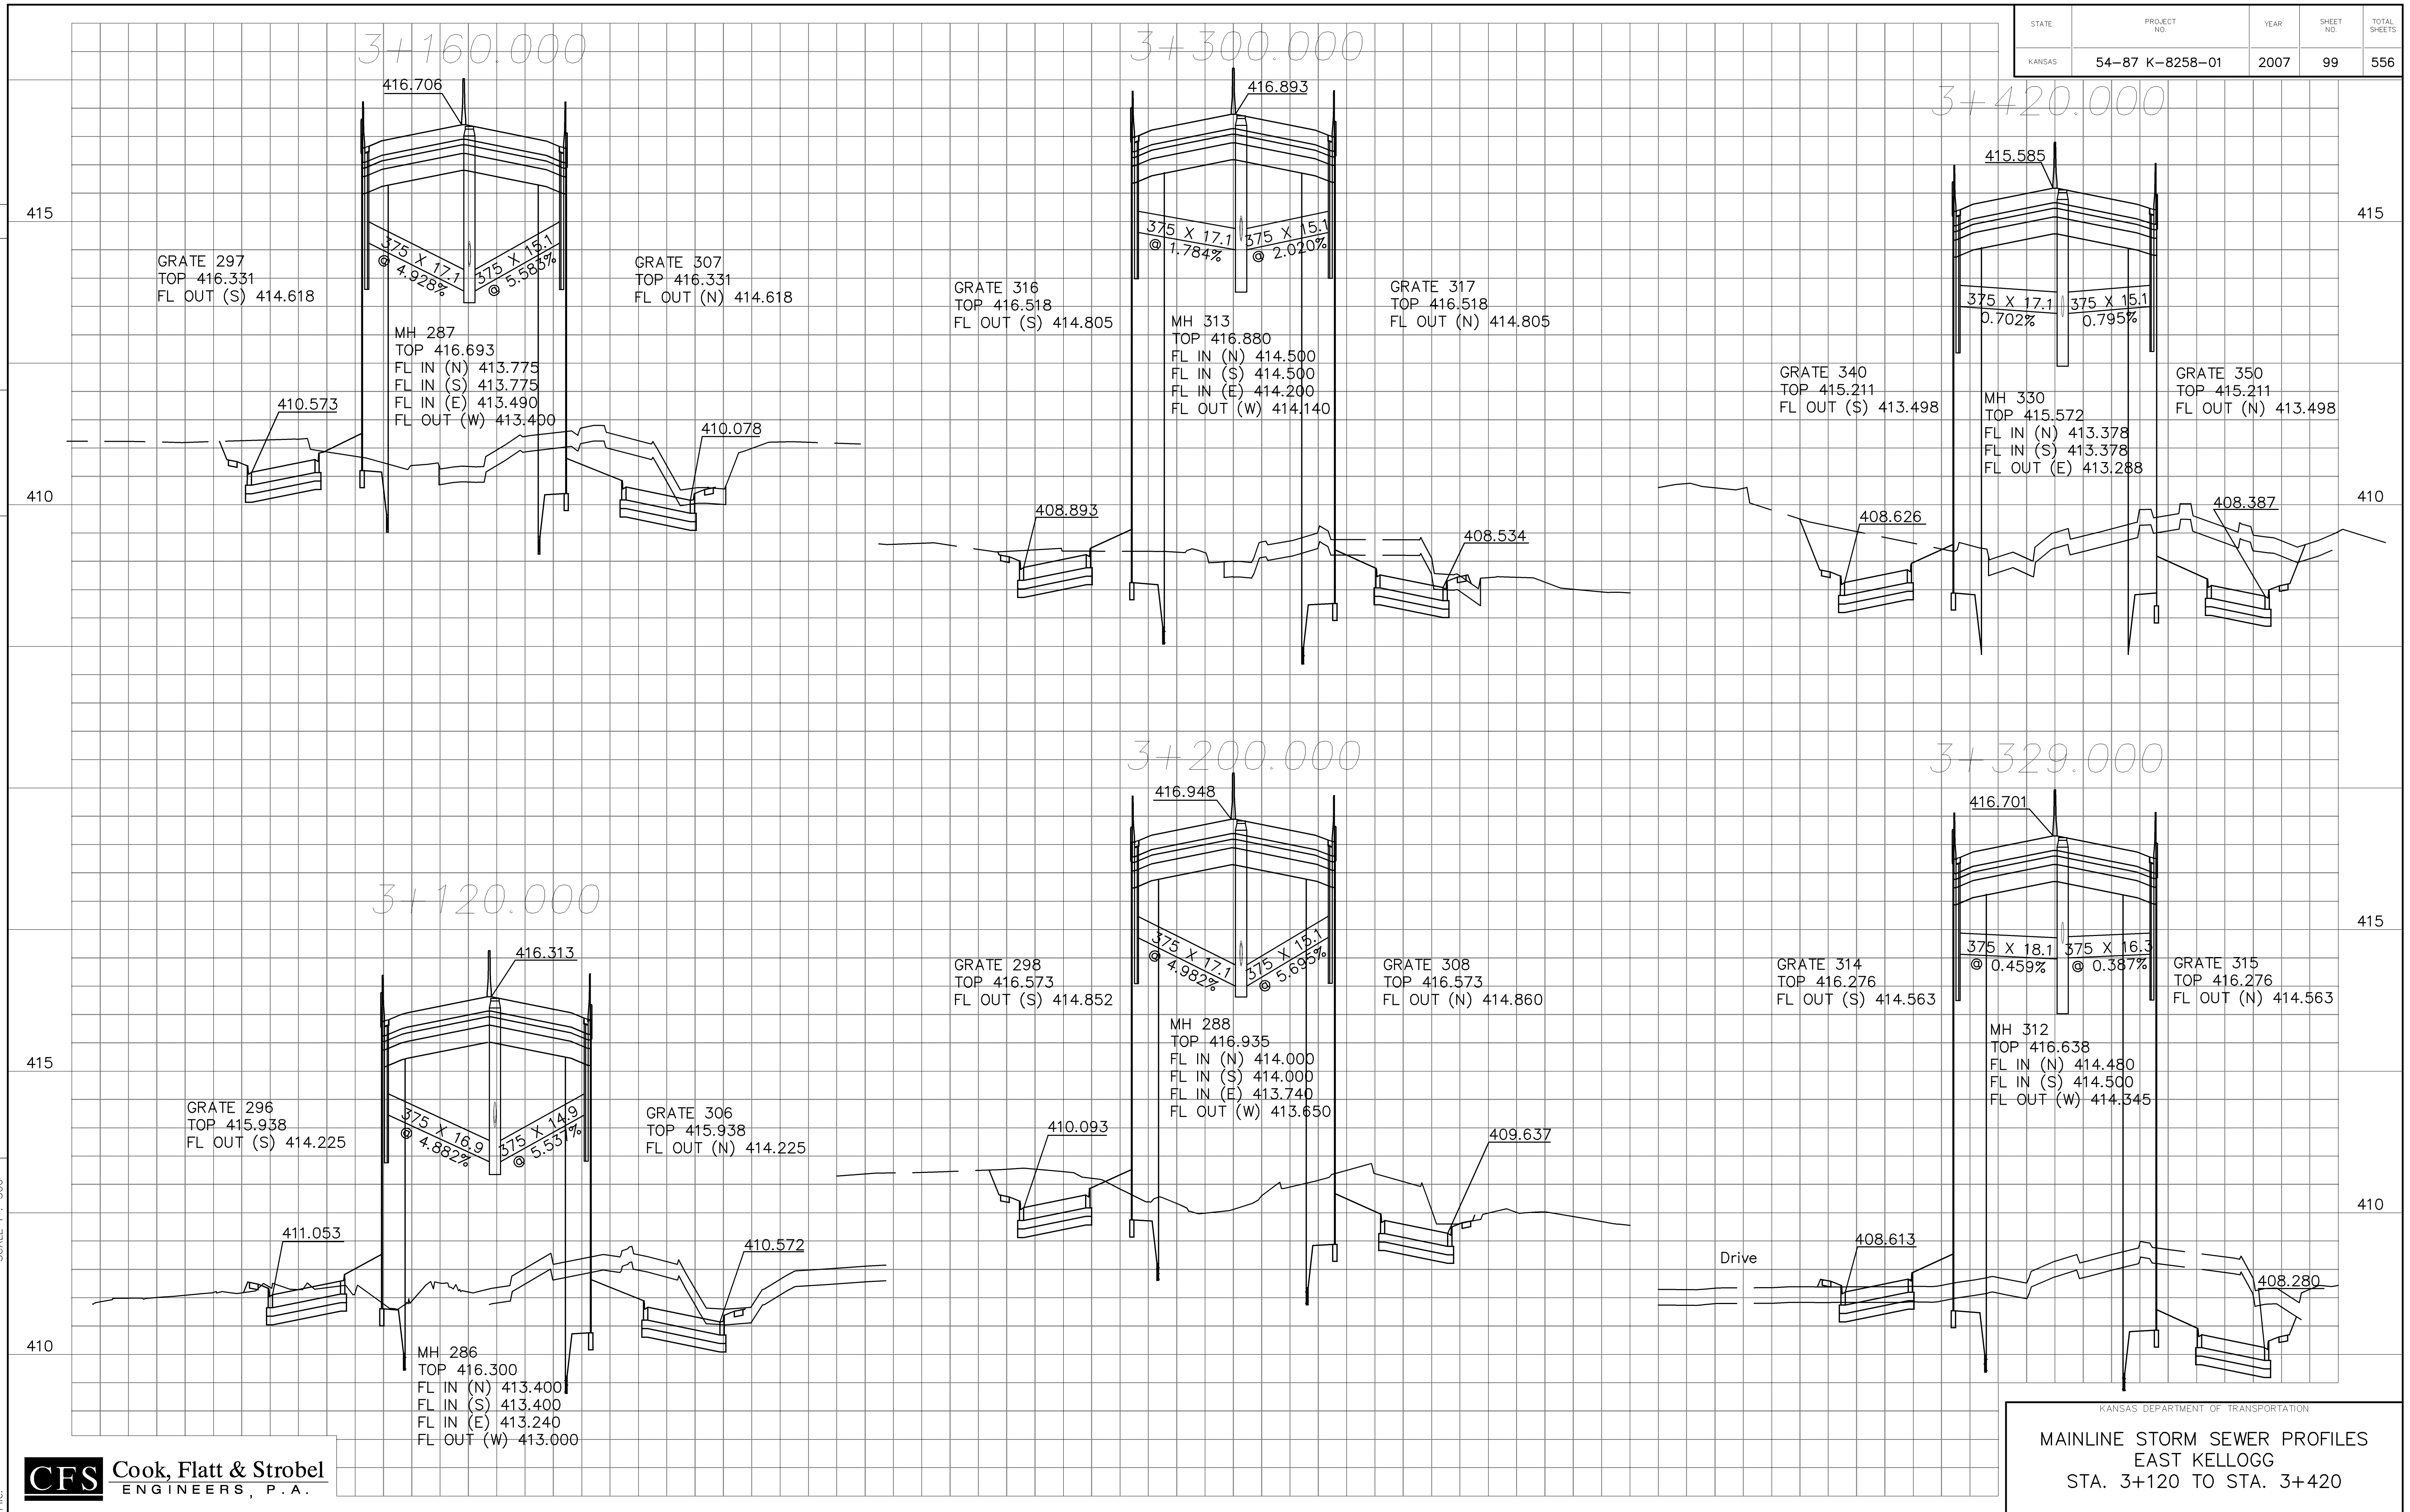

Drawn by:   
 File:   
 Plotted:   
 SCALE 1" = 50'



KANSAS DEPARTMENT OF TRANSPORTATION  
**MAINLINE STORM SEWER PROFILES**  
 EAST KELLOGG  
 STA. 3+120 TO STA. 3+420