



STATE	PROJECT NO.	YEAR	SHEET NO.	TOTAL SHEETS
KANSAS	54-87 K-8258-01	2007	106	556

DATE	BY
REFERENCE NOTED	REFERENCE CHECKED

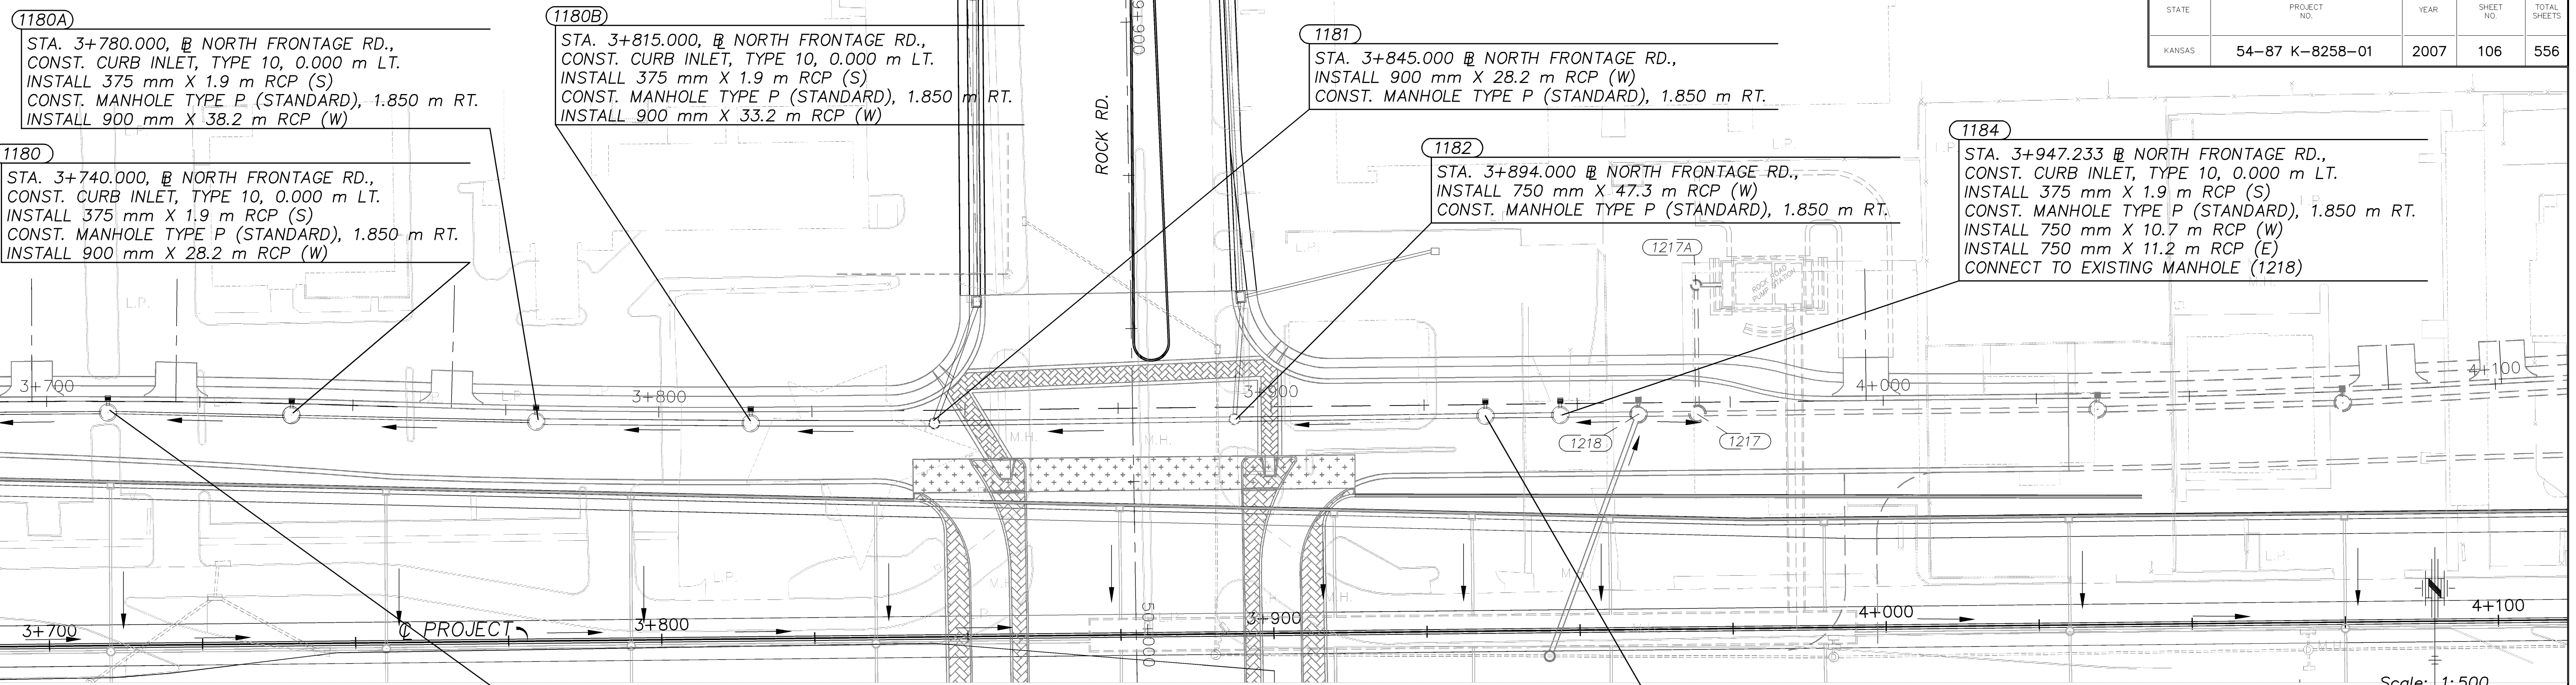

Scale: 1:500

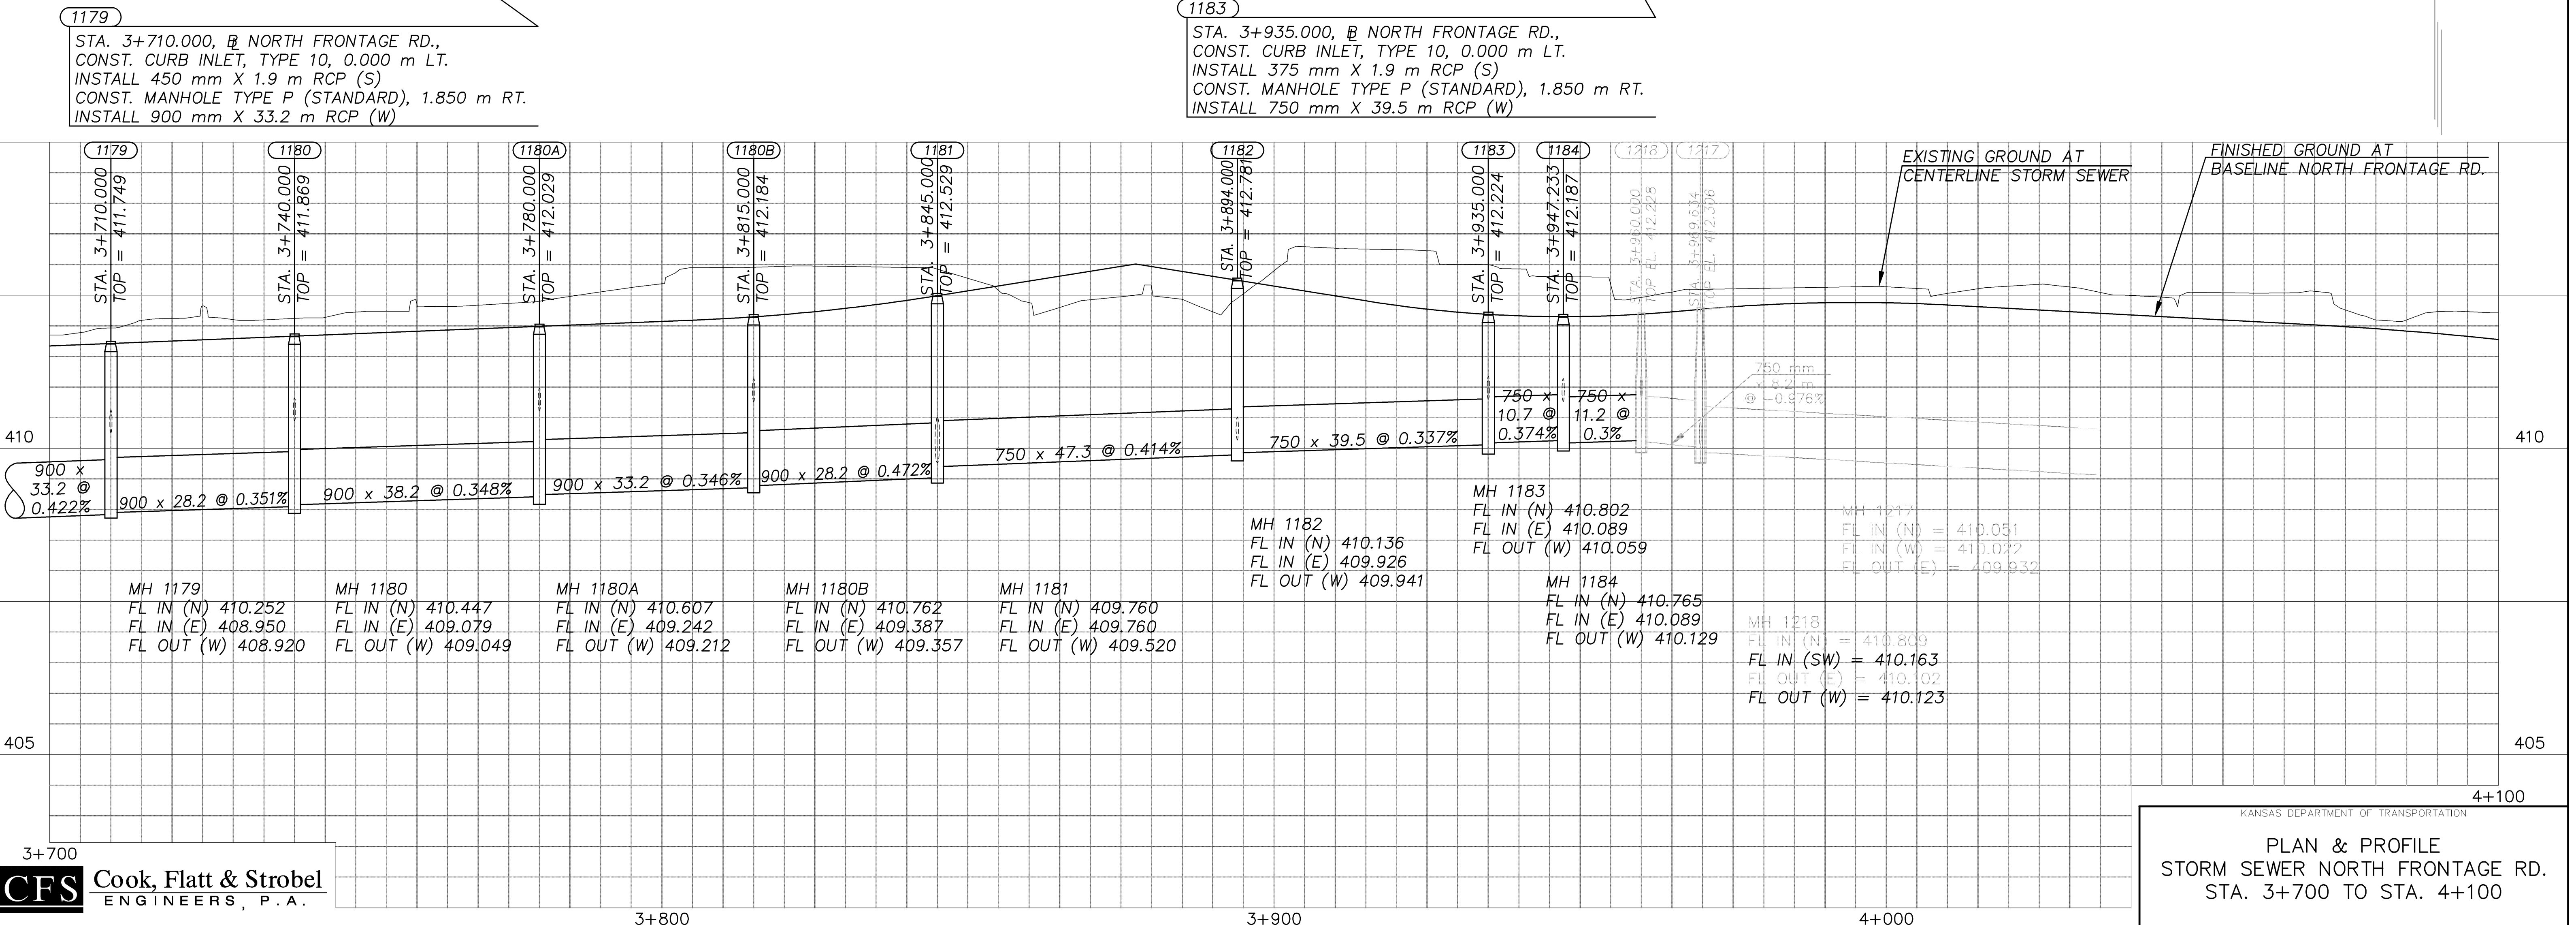

Drawn by: CFS
 File: SCALE

CFS Cook, Flatt & Strobel
 ENGINEERS, P.A.

KANSAS DEPARTMENT OF TRANSPORTATION
PLAN & PROFILE
 STORM SEWER NORTH FRONTAGE RD.
 STA. 3+700 TO STA. 4+100