
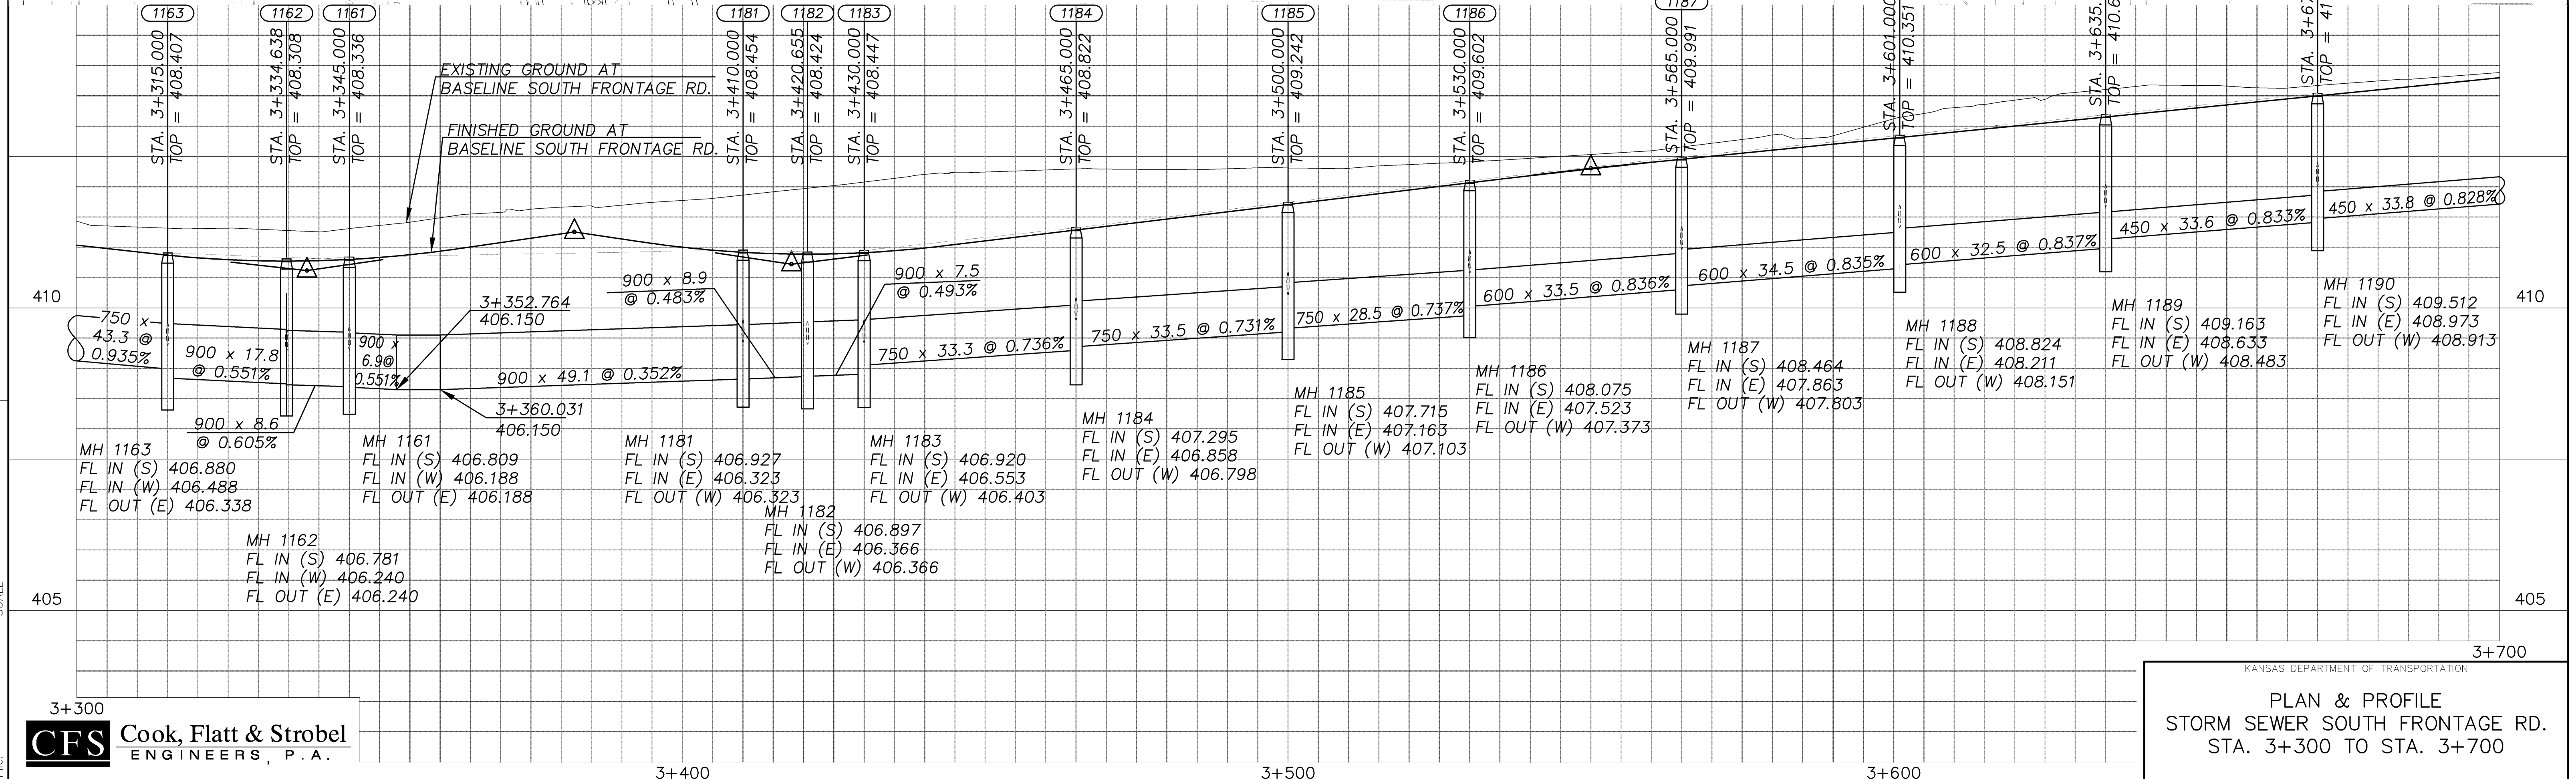


STATE	PROJECT NO.	YEAR	SHEET NO.	TOTAL SHEETS
KANSAS	54-87 K-8258-01	2007	108	556

Scale: 1:500

DATE	BY	REFERENCE NOTED	REFERENCE CHECKED

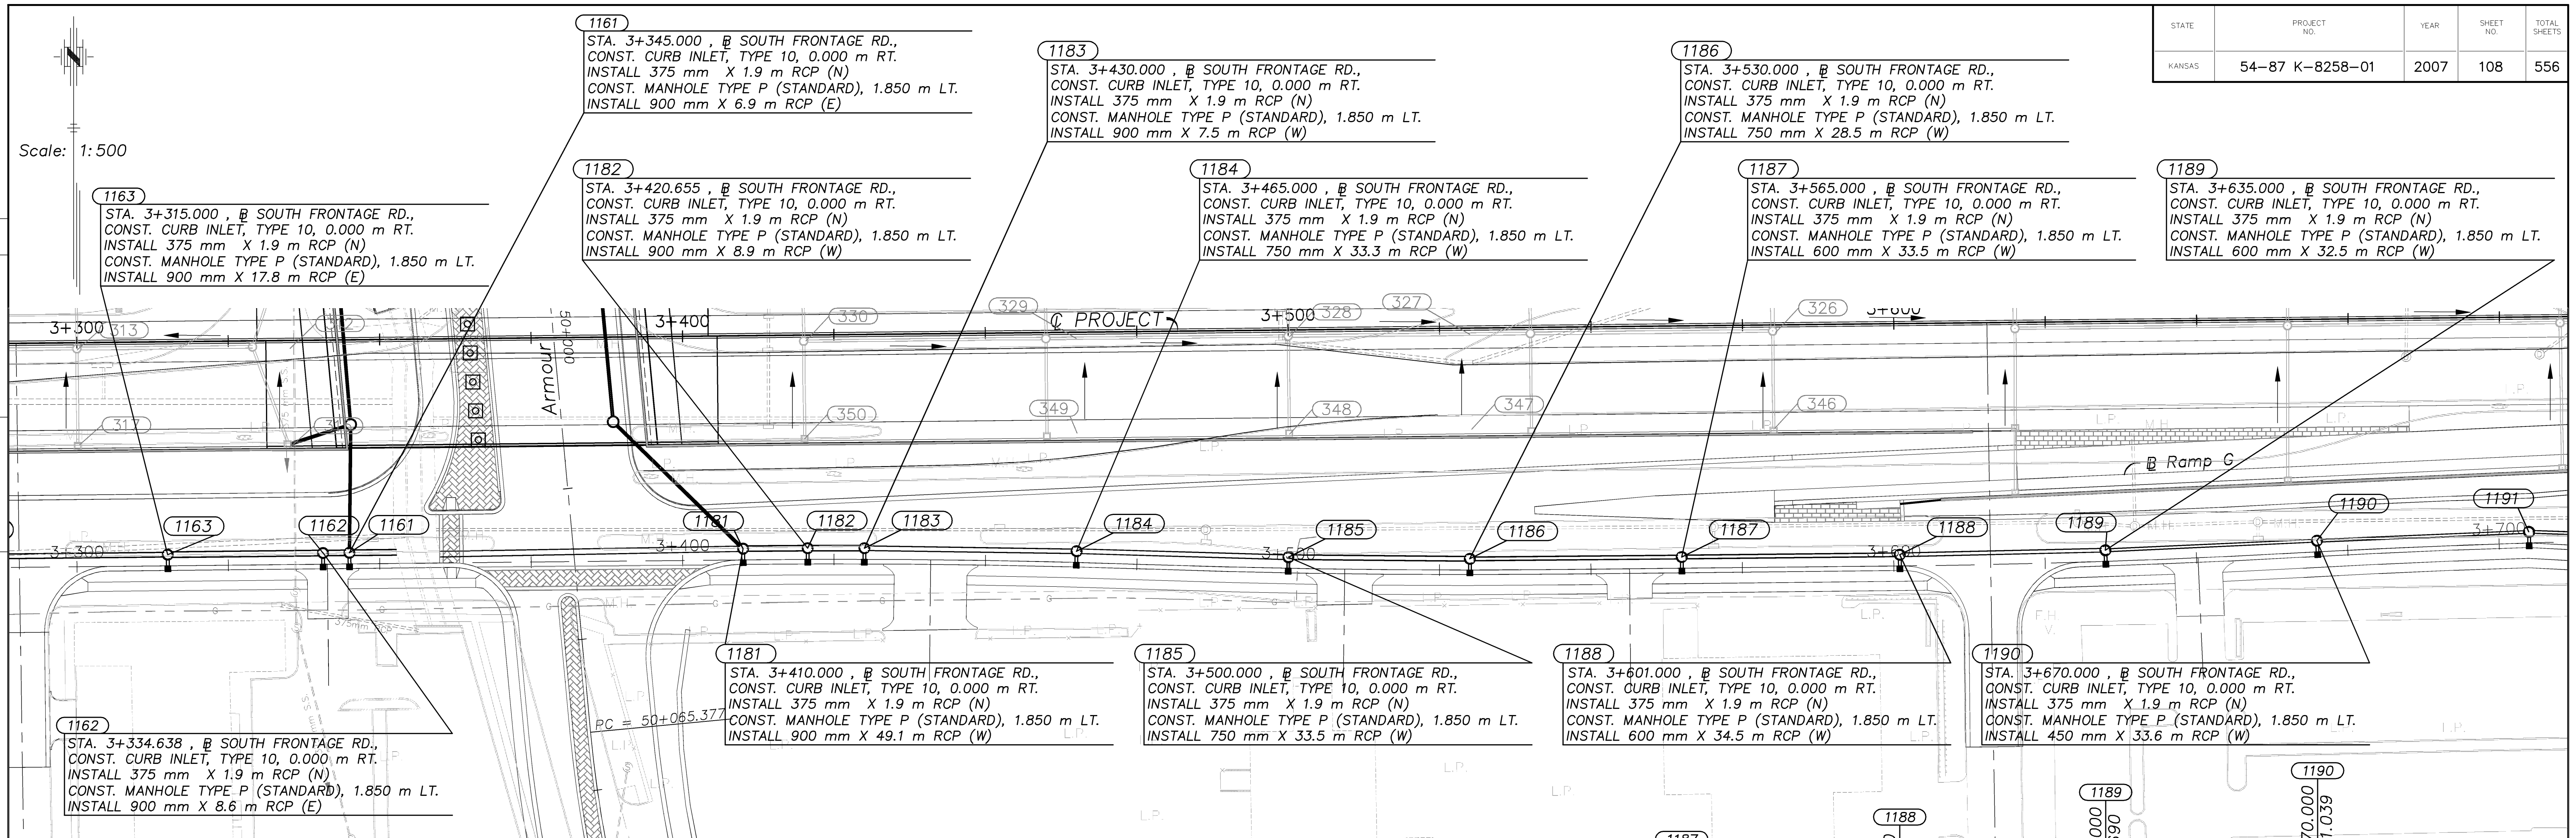

Drawn by: **CFS** Cook, Flatt & Strobel ENGINEERS, P.A.

KANSAS DEPARTMENT OF TRANSPORTATION
PLAN & PROFILE
 STORM SEWER SOUTH FRONTAGE RD.
 STA. 3+300 TO STA. 3+700