

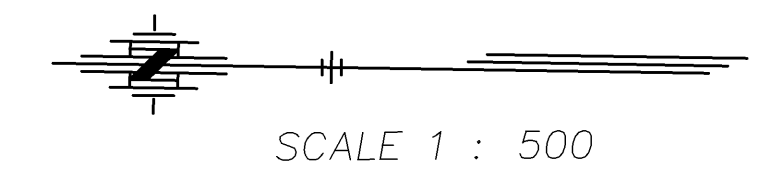


STATE	PROJECT NO.	YEAR	SHEET NO.	TOTAL SHEETS
KANSAS	54-87 K-8258-01	2007	110	556

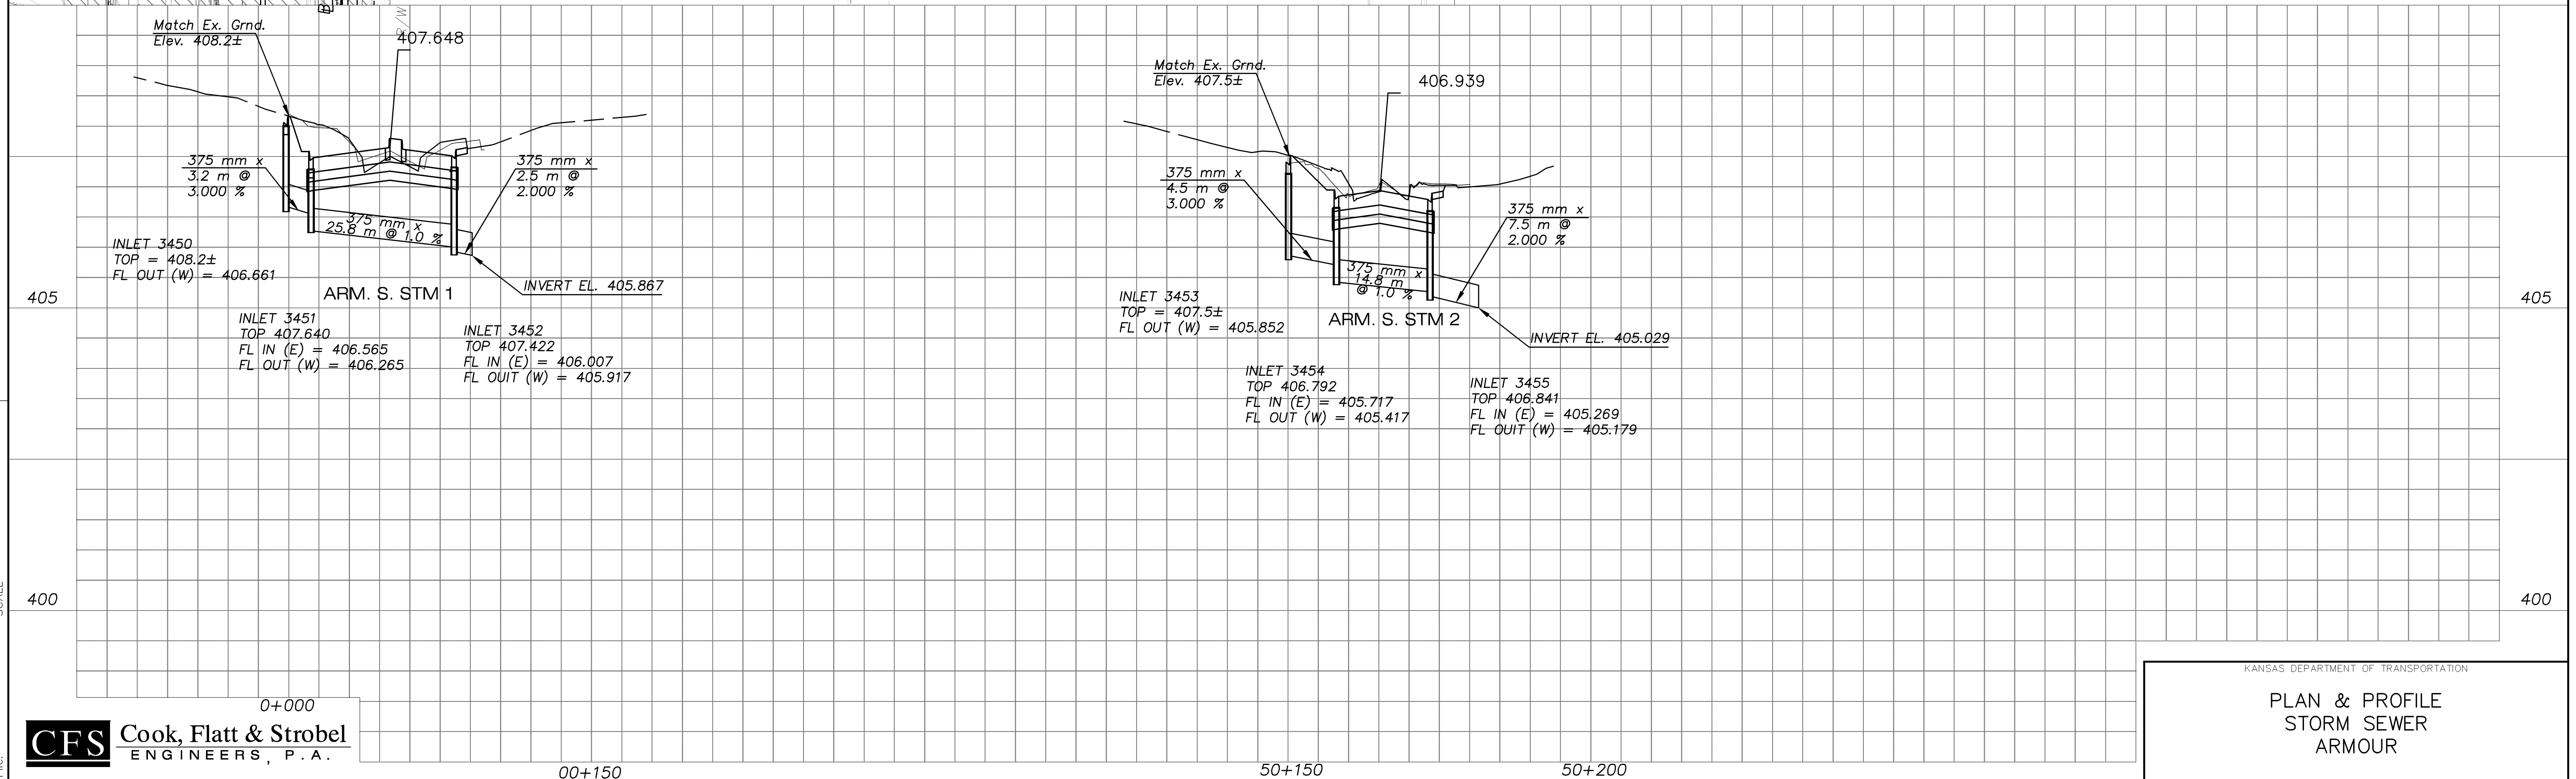

DATE	BY

REFERENCE NOTED	REFERENCE CHECKED

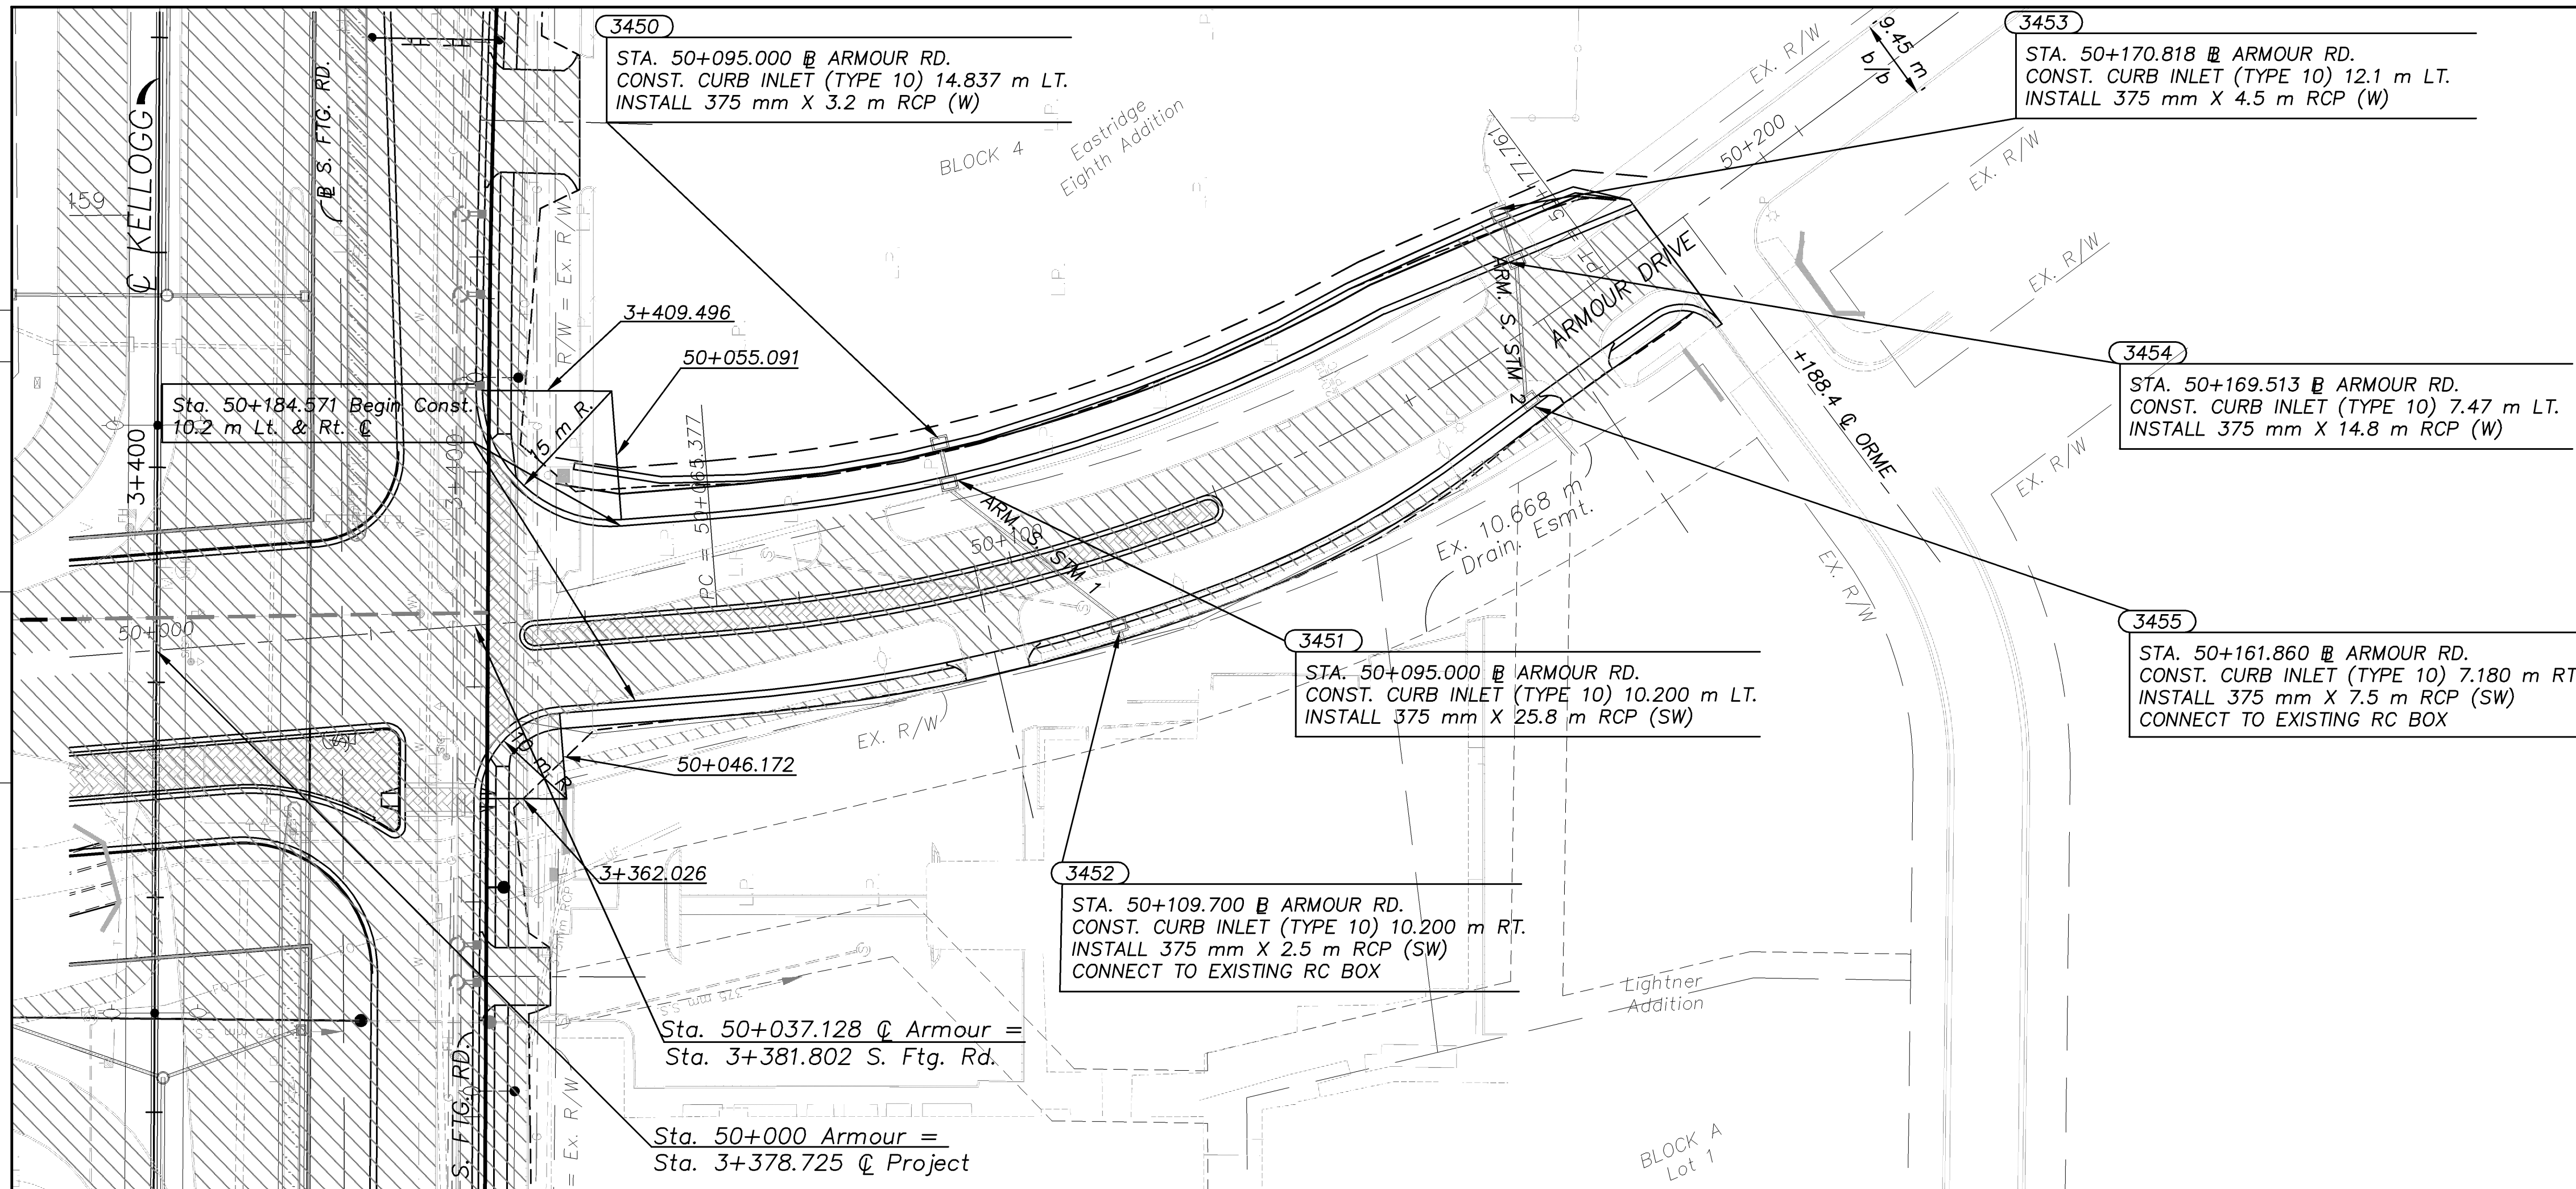

CFS Cook, Flatt & Strobel ENGINEERS, P.A.

KANSAS DEPARTMENT OF TRANSPORTATION
PLAN & PROFILE
STORM SEWER
ARMOUR