

STATE	PROJECT NO.	YEAR	SHEET NO.	TOTAL SHEETS
KANSAS	54-87 K-8258-01	2007	141	556

STA. 50+042.225 LINE 1A =
 STA. 50+042.225 @ ROCK RD., 13.672 m LT.
 BEGIN WL 1A @ 300 mm GATE VALVE
 INSTALLED WITH WL 1

Scale: 1:500

STA. 50+126.000 LINE 1A =
 STA. 50+126.000 @ ROCK RD., 13.672 m LT.
 INSTALL
 1 - LONG SERVICE 25 mm (1") (W)

STA. 50+078.000 LINE 1A =
 STA. 50+078.000 @ ROCK RD., 13.672 m LT.
 INSTALL
 1 - LONG SERVICE 25 mm (1") (W)


STA. 50+154.500 LINE 1A =
 STA. 50+154.500 @ ROCK RD., 14.5 m LT.
 CONNECT TO TAPPING SLEEVE & VALVE
 FURNISHED AND INSTALLED BY THE CITY OF WICHITA.
 SEE SPEC. SECTION 803.10 "CONNECTIONS TO EXISTING
 MAINS".

STA. 50+090.000 LINE 1A =
 STA. 50+090.000 @ ROCK RD., 13.672 m LT.
 INSTALL
 1 - LONG SERVICE 25 mm (1") (E)

STA. 50+154.500 LINE 1A =
 STA. 50+154.500 @ ROCK RD., 13.672 m LT.
 INSTALL
 1 - CIMJ TEE 300 mm X 300 mm (12" X 12")
 1 - CIMJ PLUT 300 mm (12")

STA. 50+088.000 LINE 1A =
 STA. 50+088.000 @ ROCK RD., 13.672 m LT.
 INSTALL
 1 - LONG SERVICE 25 mm (1") (E)

INSTALL WL PIPE
 300 mm X 112.3 m
 CONNECT TO EXISTING

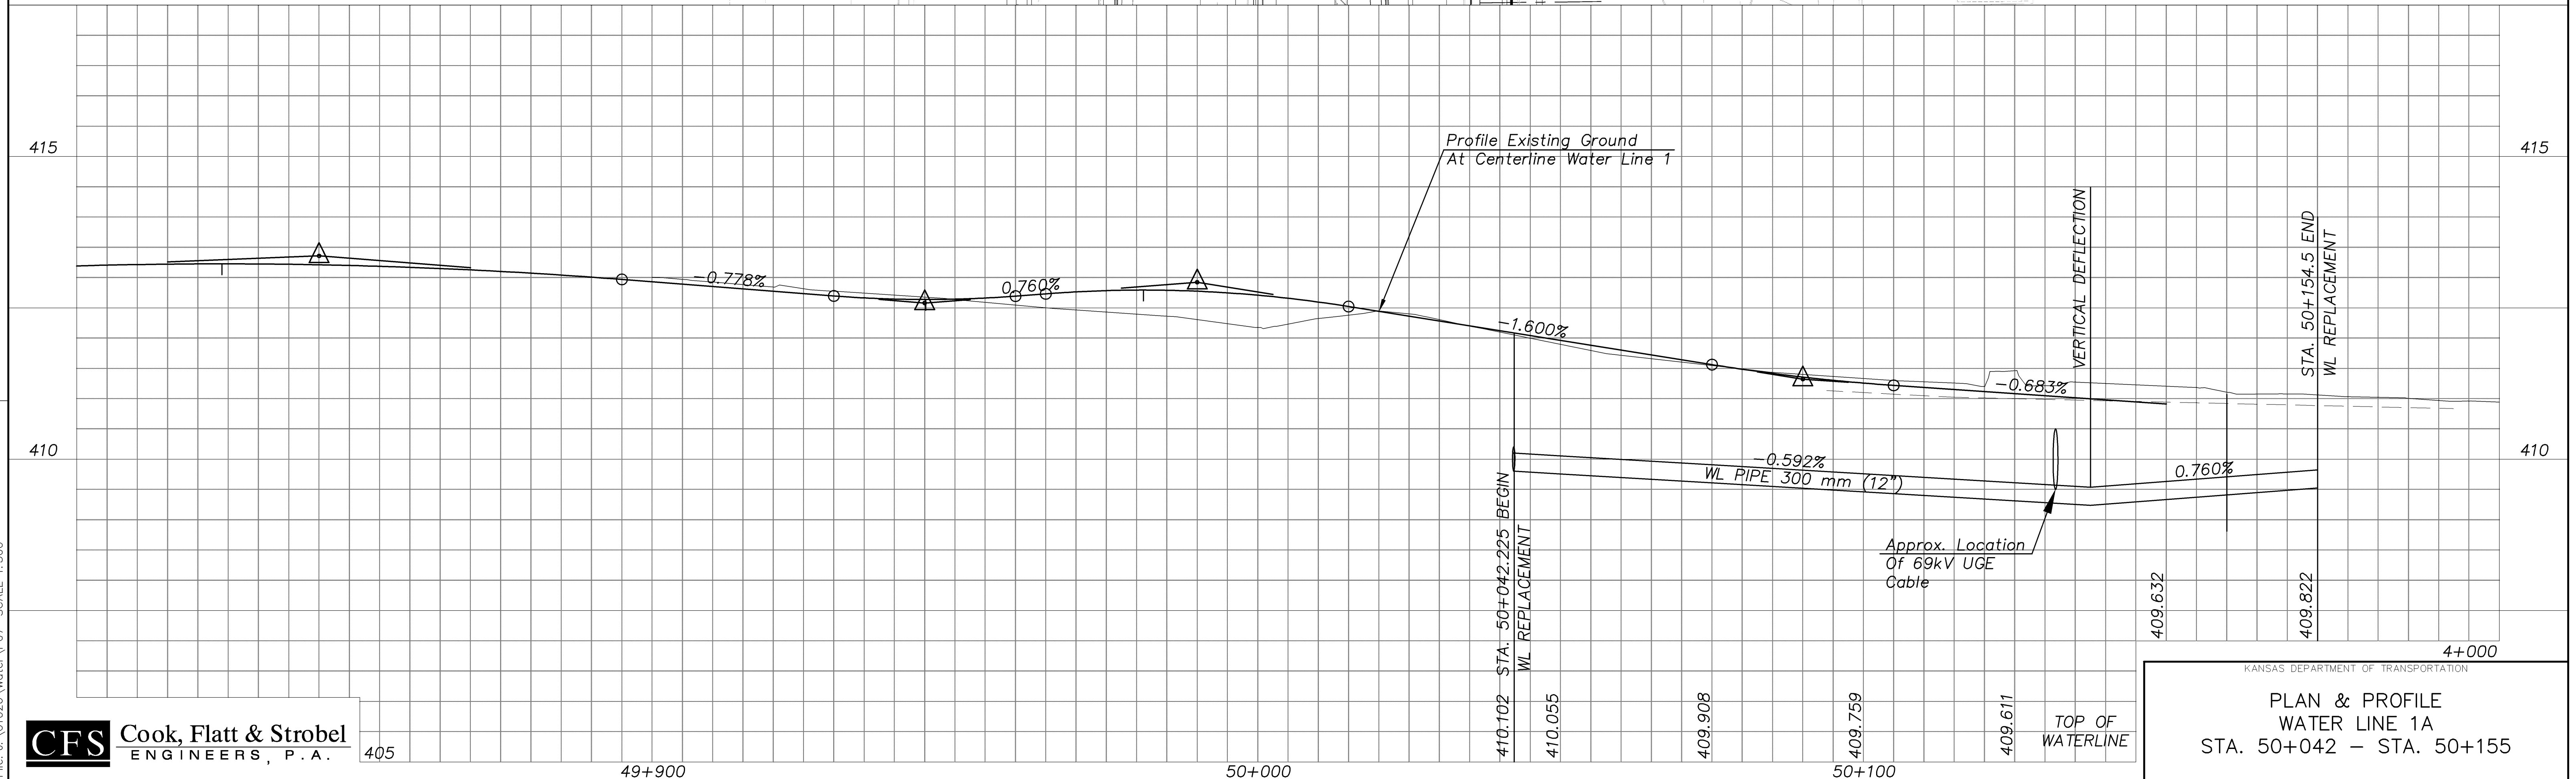

DATE	BY

REFERENCE NOTED	REFERENCE CHECKED

Drawn by: J. J. Cook
 Plotted: J. J. Cook
 File: J:\01026\Water\PO7 SCALE 1:500

CFS Cook, Flatt & Strobel
 ENGINEERS, P.A.

KANSAS DEPARTMENT OF TRANSPORTATION
PLAN & PROFILE
WATER LINE 1A
 STA. 50+042 - STA. 50+155