



STATE	PROJECT NO.	YEAR	SHEET NO.	TOTAL SHEETS
KANSAS	54-87 K-8258-01	2007	165	556

Scale: 1:500

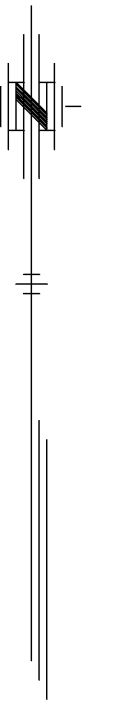

DATE	BY

REFERENCE NOTED	REFERENCE CHECKED

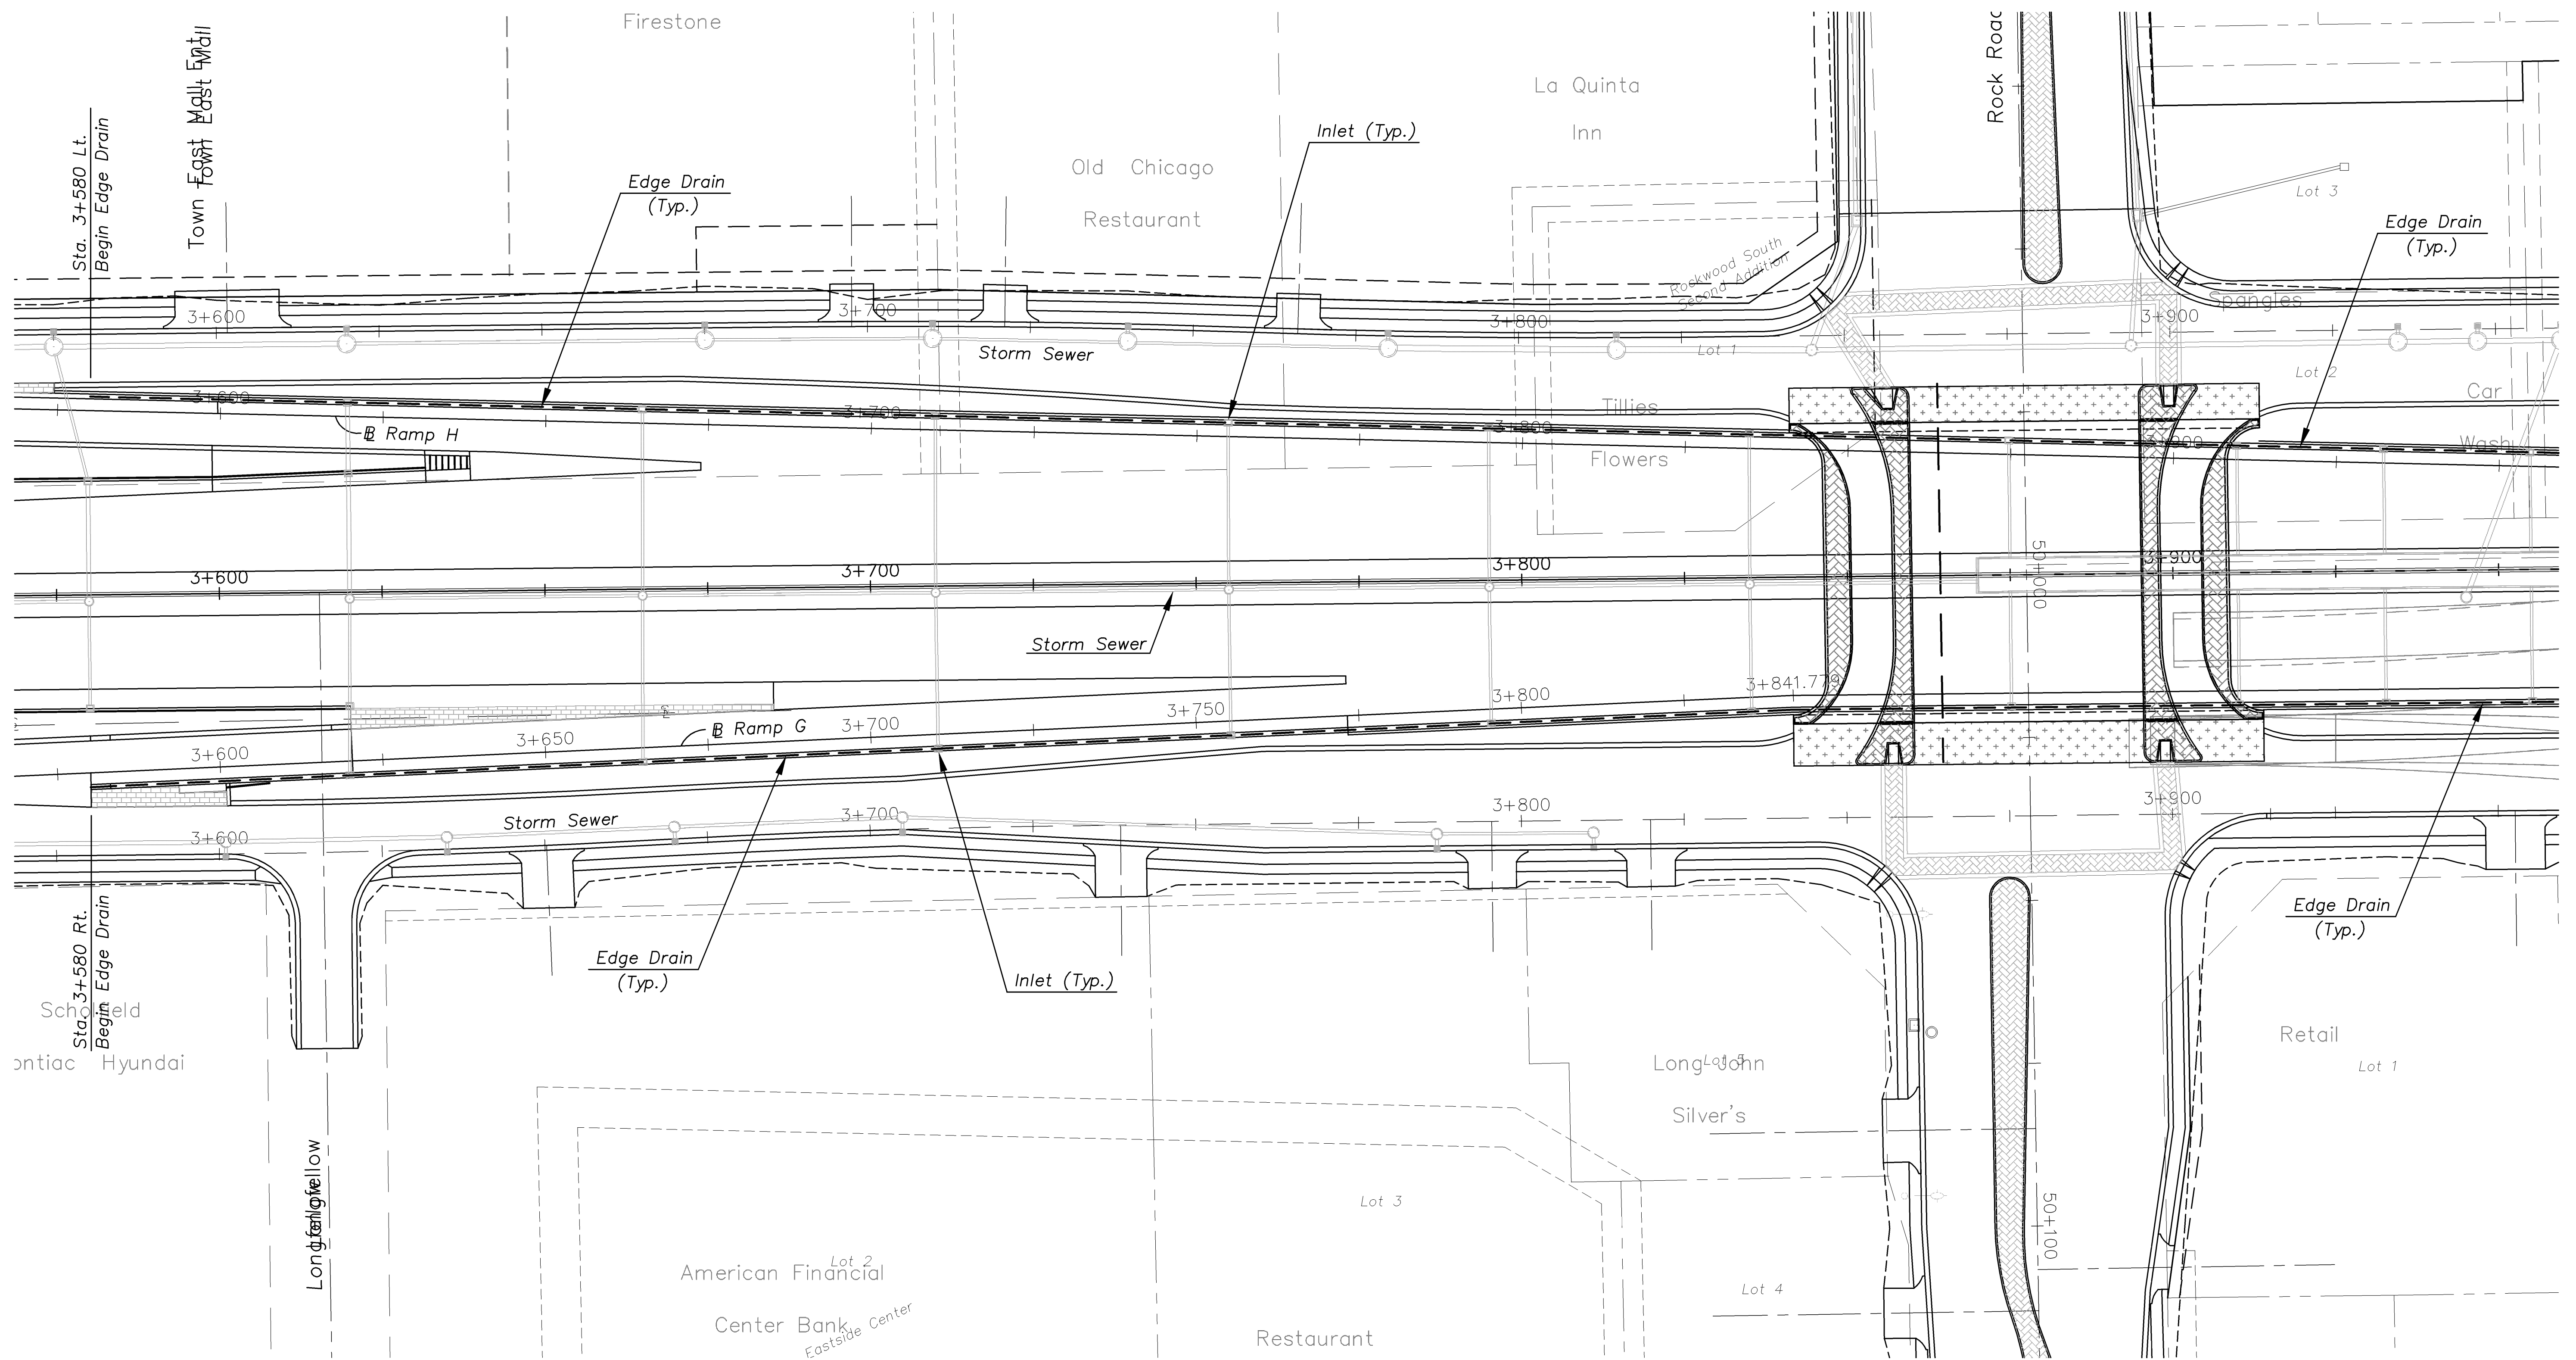

Drawn by: _____
 File: _____
 Plotted: _____
 SCALE