



STATE	PROJECT NO.	YEAR	SHEET NO.	TOTAL SHEETS
KANSAS	54-87 K-8258-01	2007	227	556

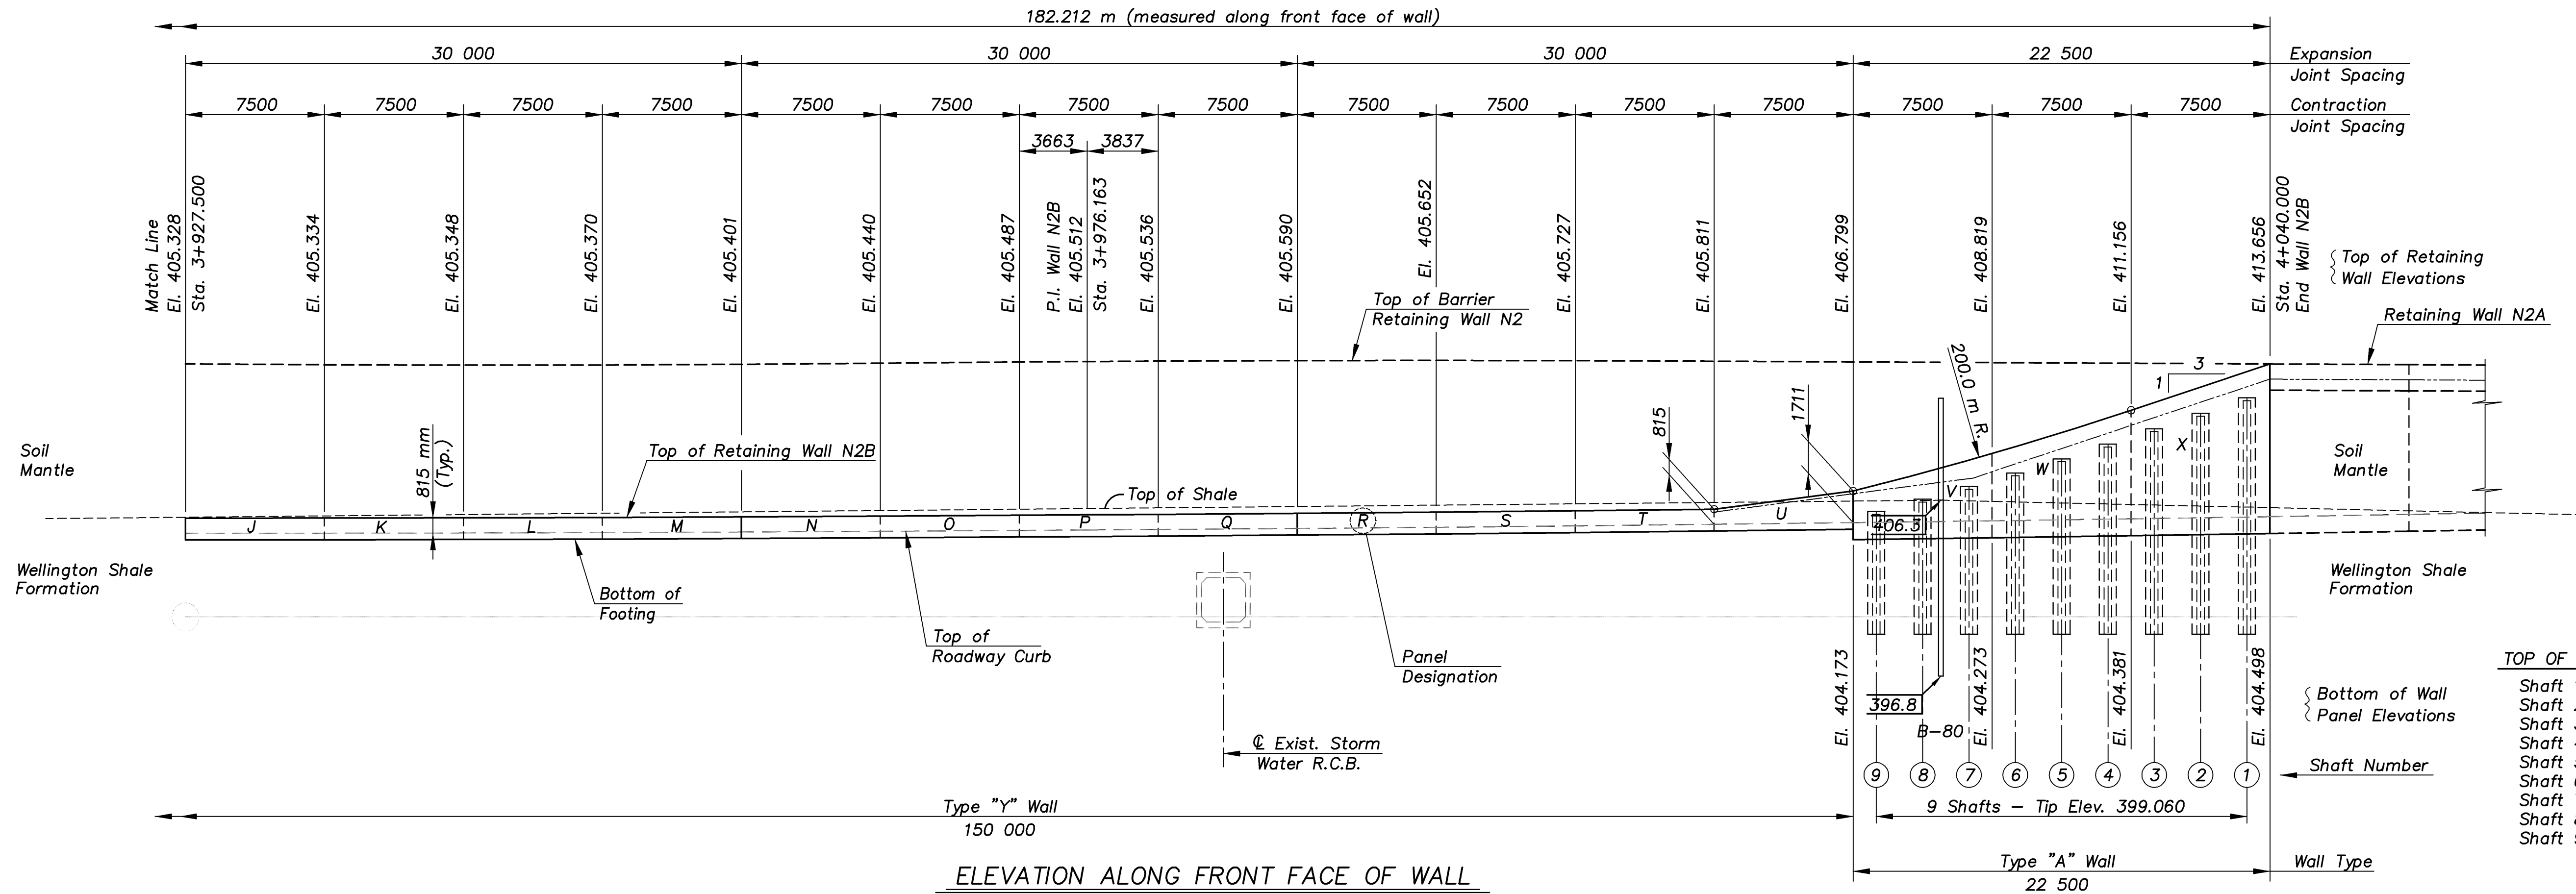

ELEVATION ALONG FRONT FACE OF WALL

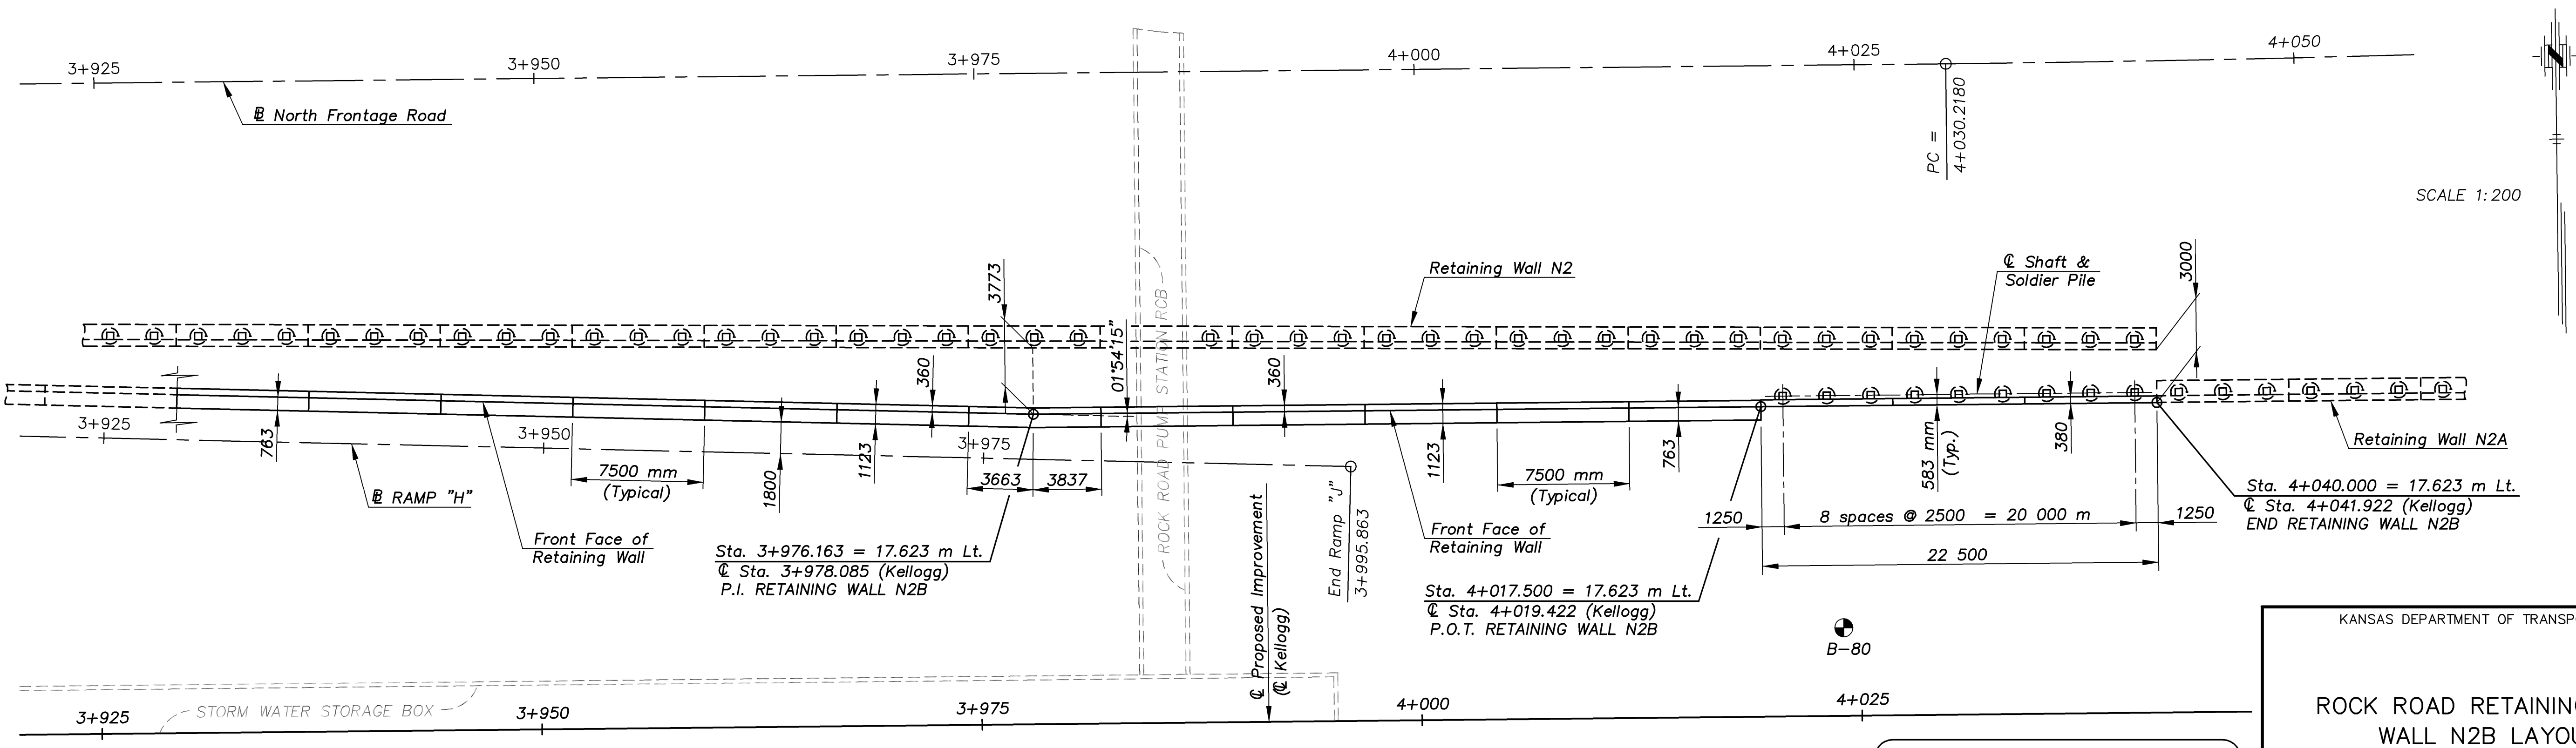

PLAN

NOTE: ALL RETAINING WALL STATIONING IS ALONG THE FACE OF THE WALL.

KANSAS DEPARTMENT OF TRANSPORTATION

CFS
Cook, Flatt & Strobel
ENGINEERS, P. A.

ROCK ROAD RETAINING WALL
WALL N2B LAYOUT

DESIGNED	R.S.C.	SCALE	Noted
DETAILED	T.R.G.	DATE	
QUANTITIES	T.R.G.	SHEET	8 OF 27

Proj. No. 54-87 K-8258-01 SEDGWICK COUNTY

RET WALL/LAYOUT 1:200