
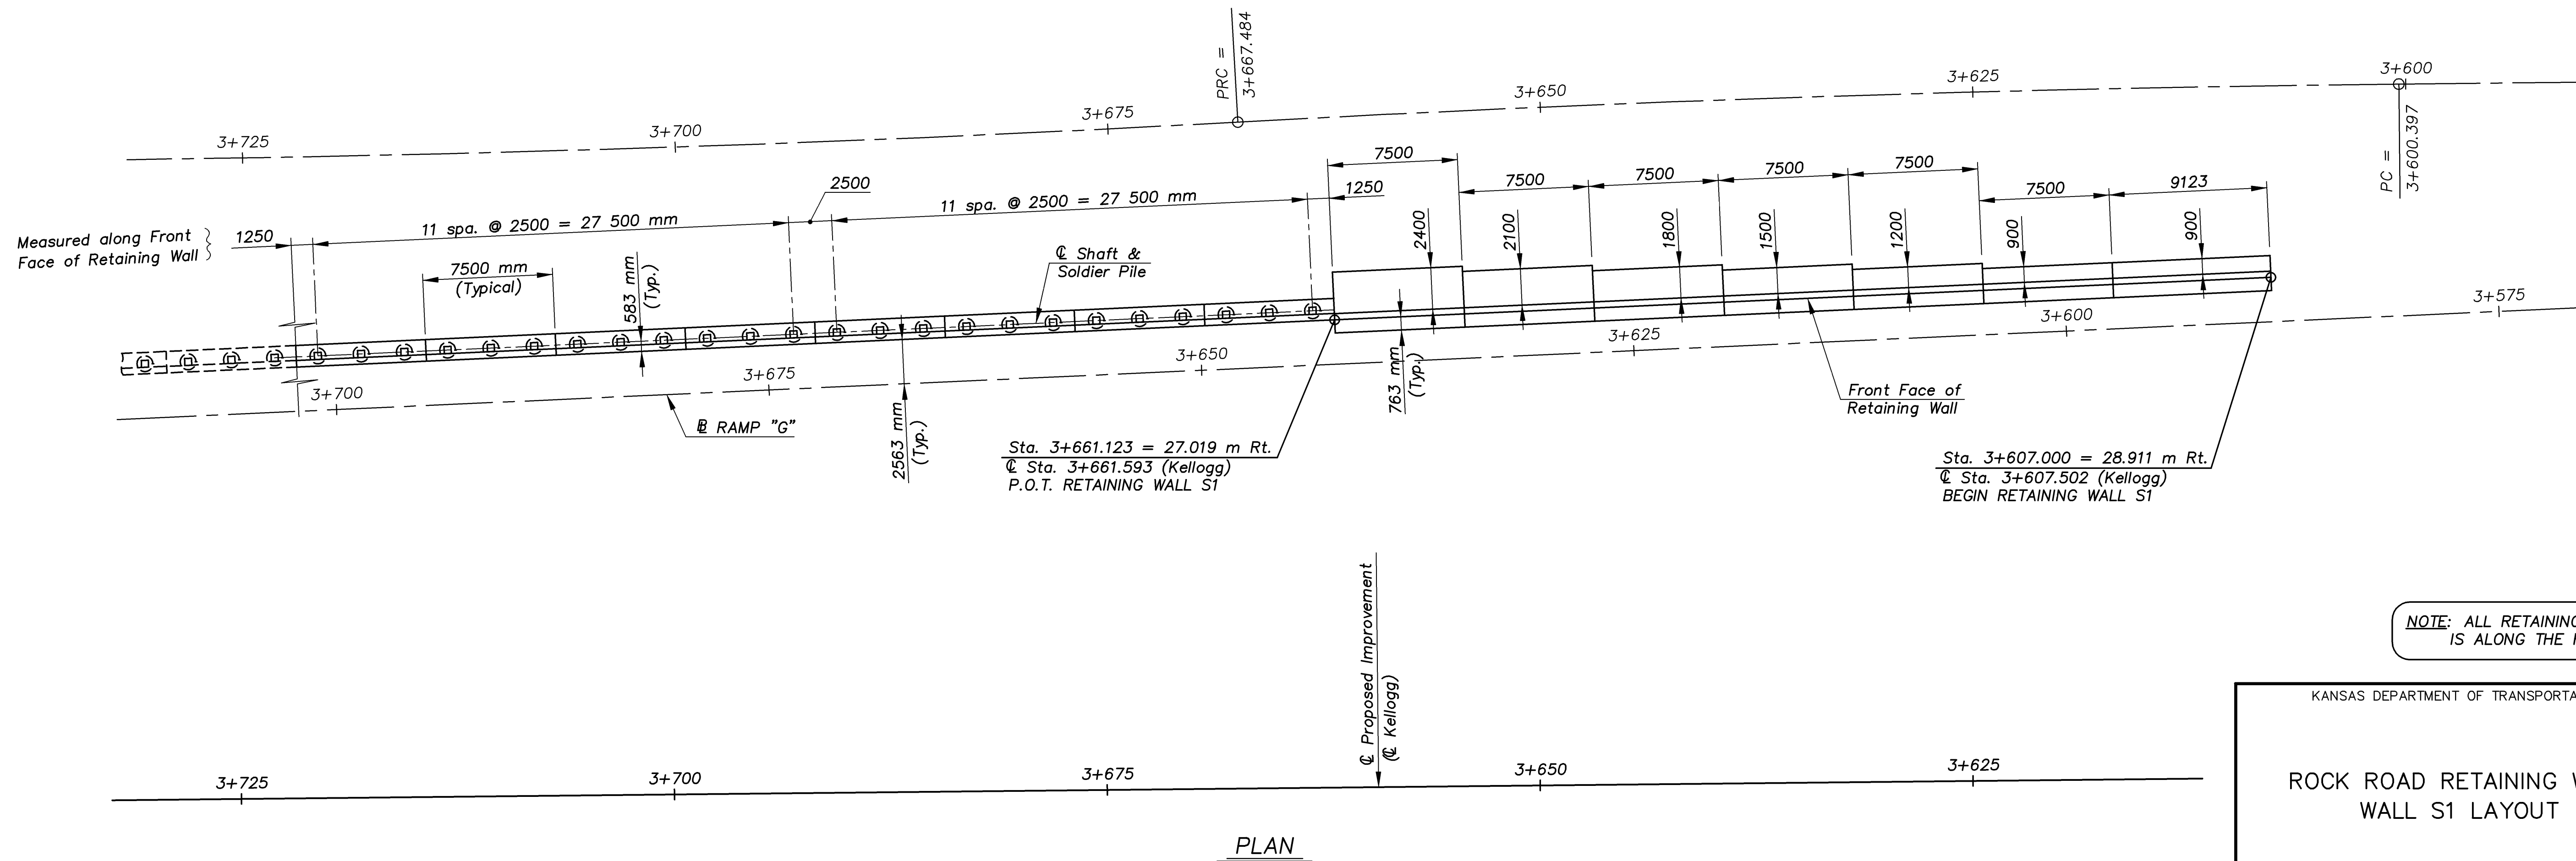


STATE	PROJECT NO.	YEAR	SHEET NO.	TOTAL SHEETS
KANSAS	54-87 K-8258-01	2007	229	556

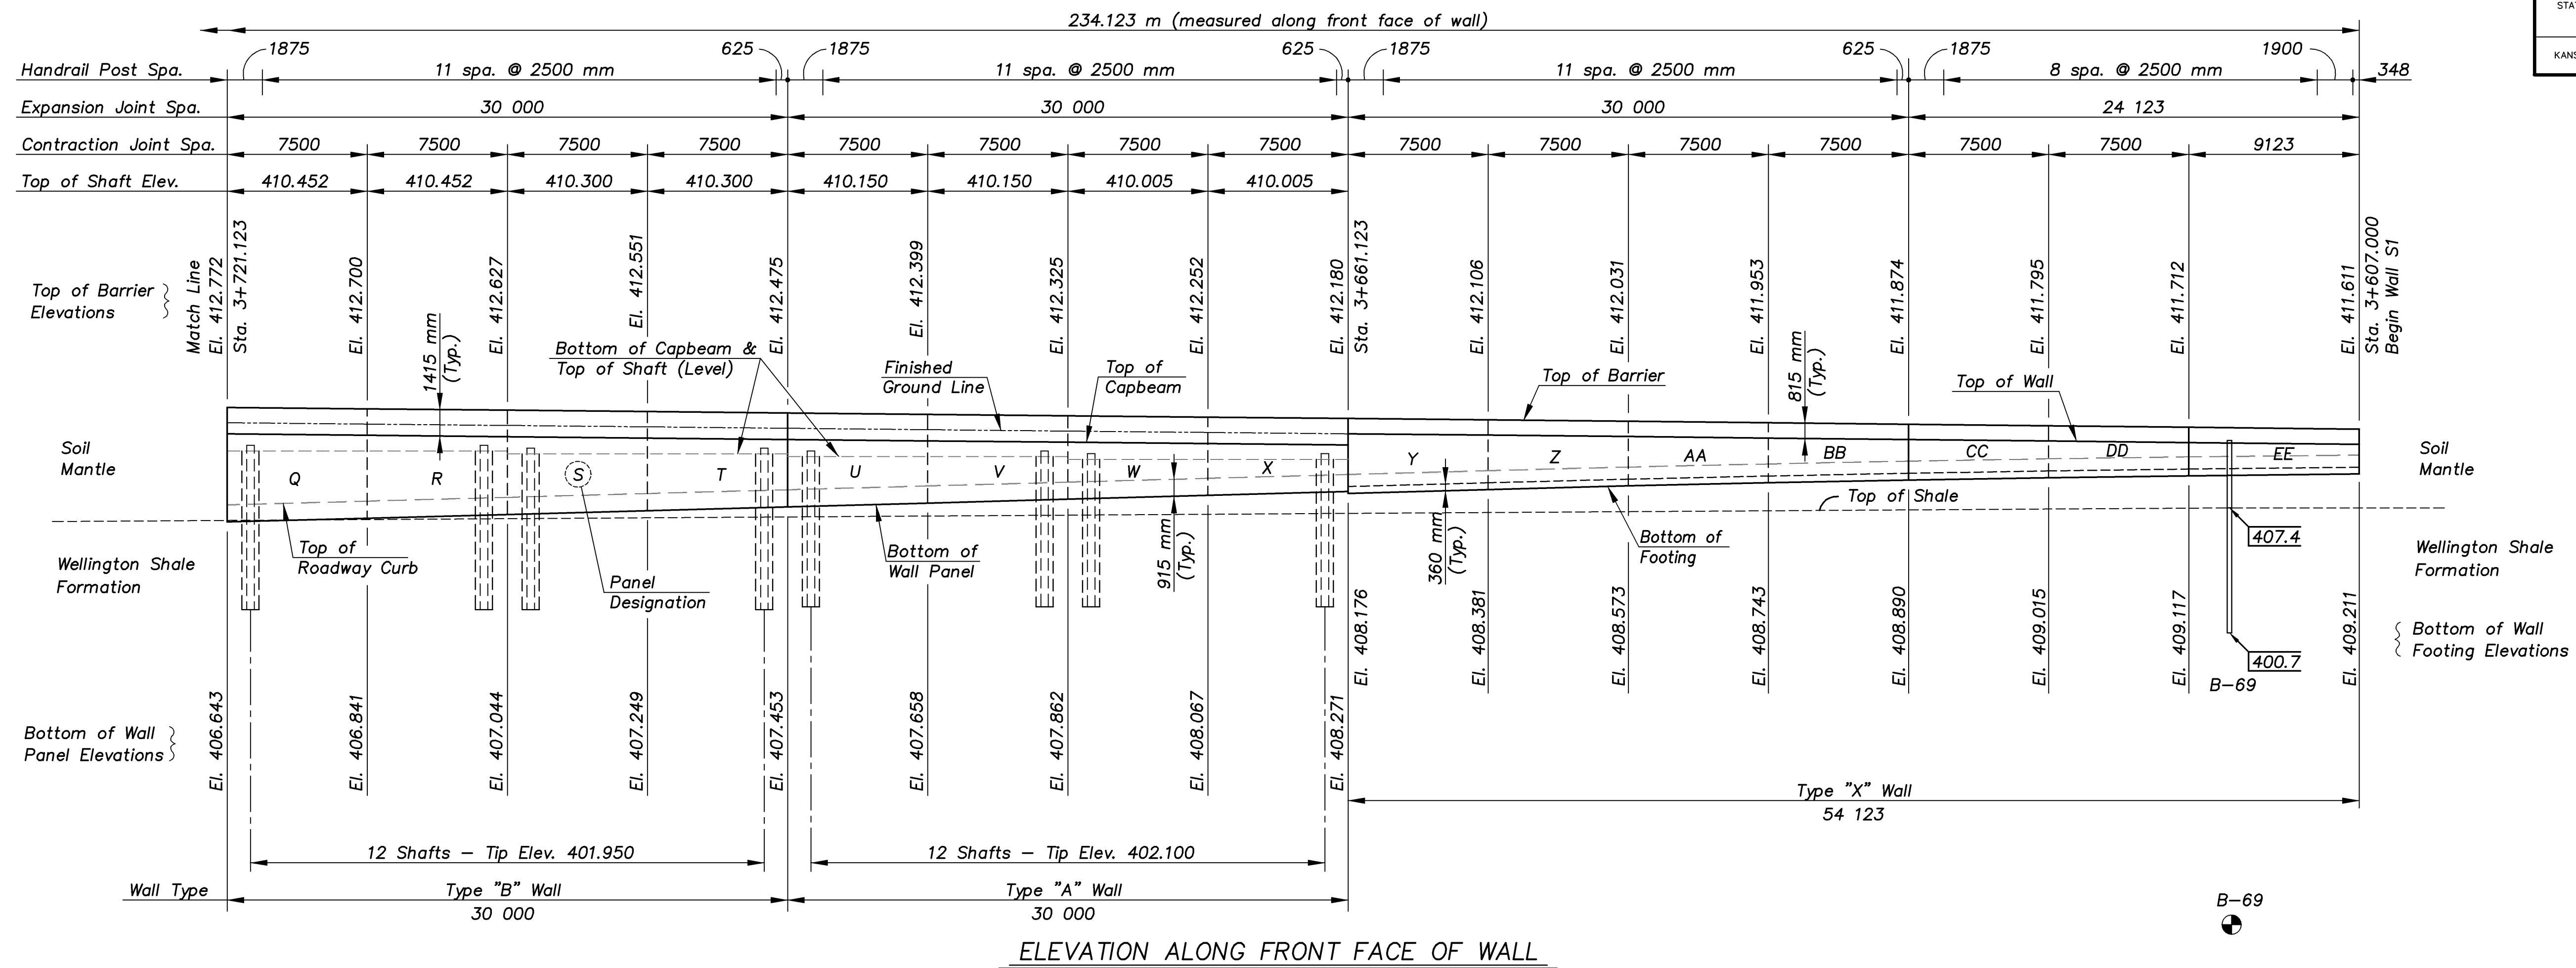

SCALE 1:200

NOTE: ALL RETAINING WALL STATIONING IS ALONG THE FACE OF THE WALL.

KANSAS DEPARTMENT OF TRANSPORTATION

**CFS**  
Cook, Flatt & Strobel  
ENGINEERS, P. A.

ROCK ROAD RETAINING WALL  
WALL S1 LAYOUT

DESIGNED	R.S.C.	SCALE	Noted
DETAILED	T.R.G.	DATE	
QUANTITIES	T.R.G.	SHEET	10 OF 27

Proj. No. 54-87 K-8258-01 SEDGWICK COUNTY

RET WALL/LAYOUT 1:200