



STATE	PROJECT NO.	YEAR	SHEET NO.	TOTAL SHEETS
KANSAS	54-87 K-8258-01	2007	230	556

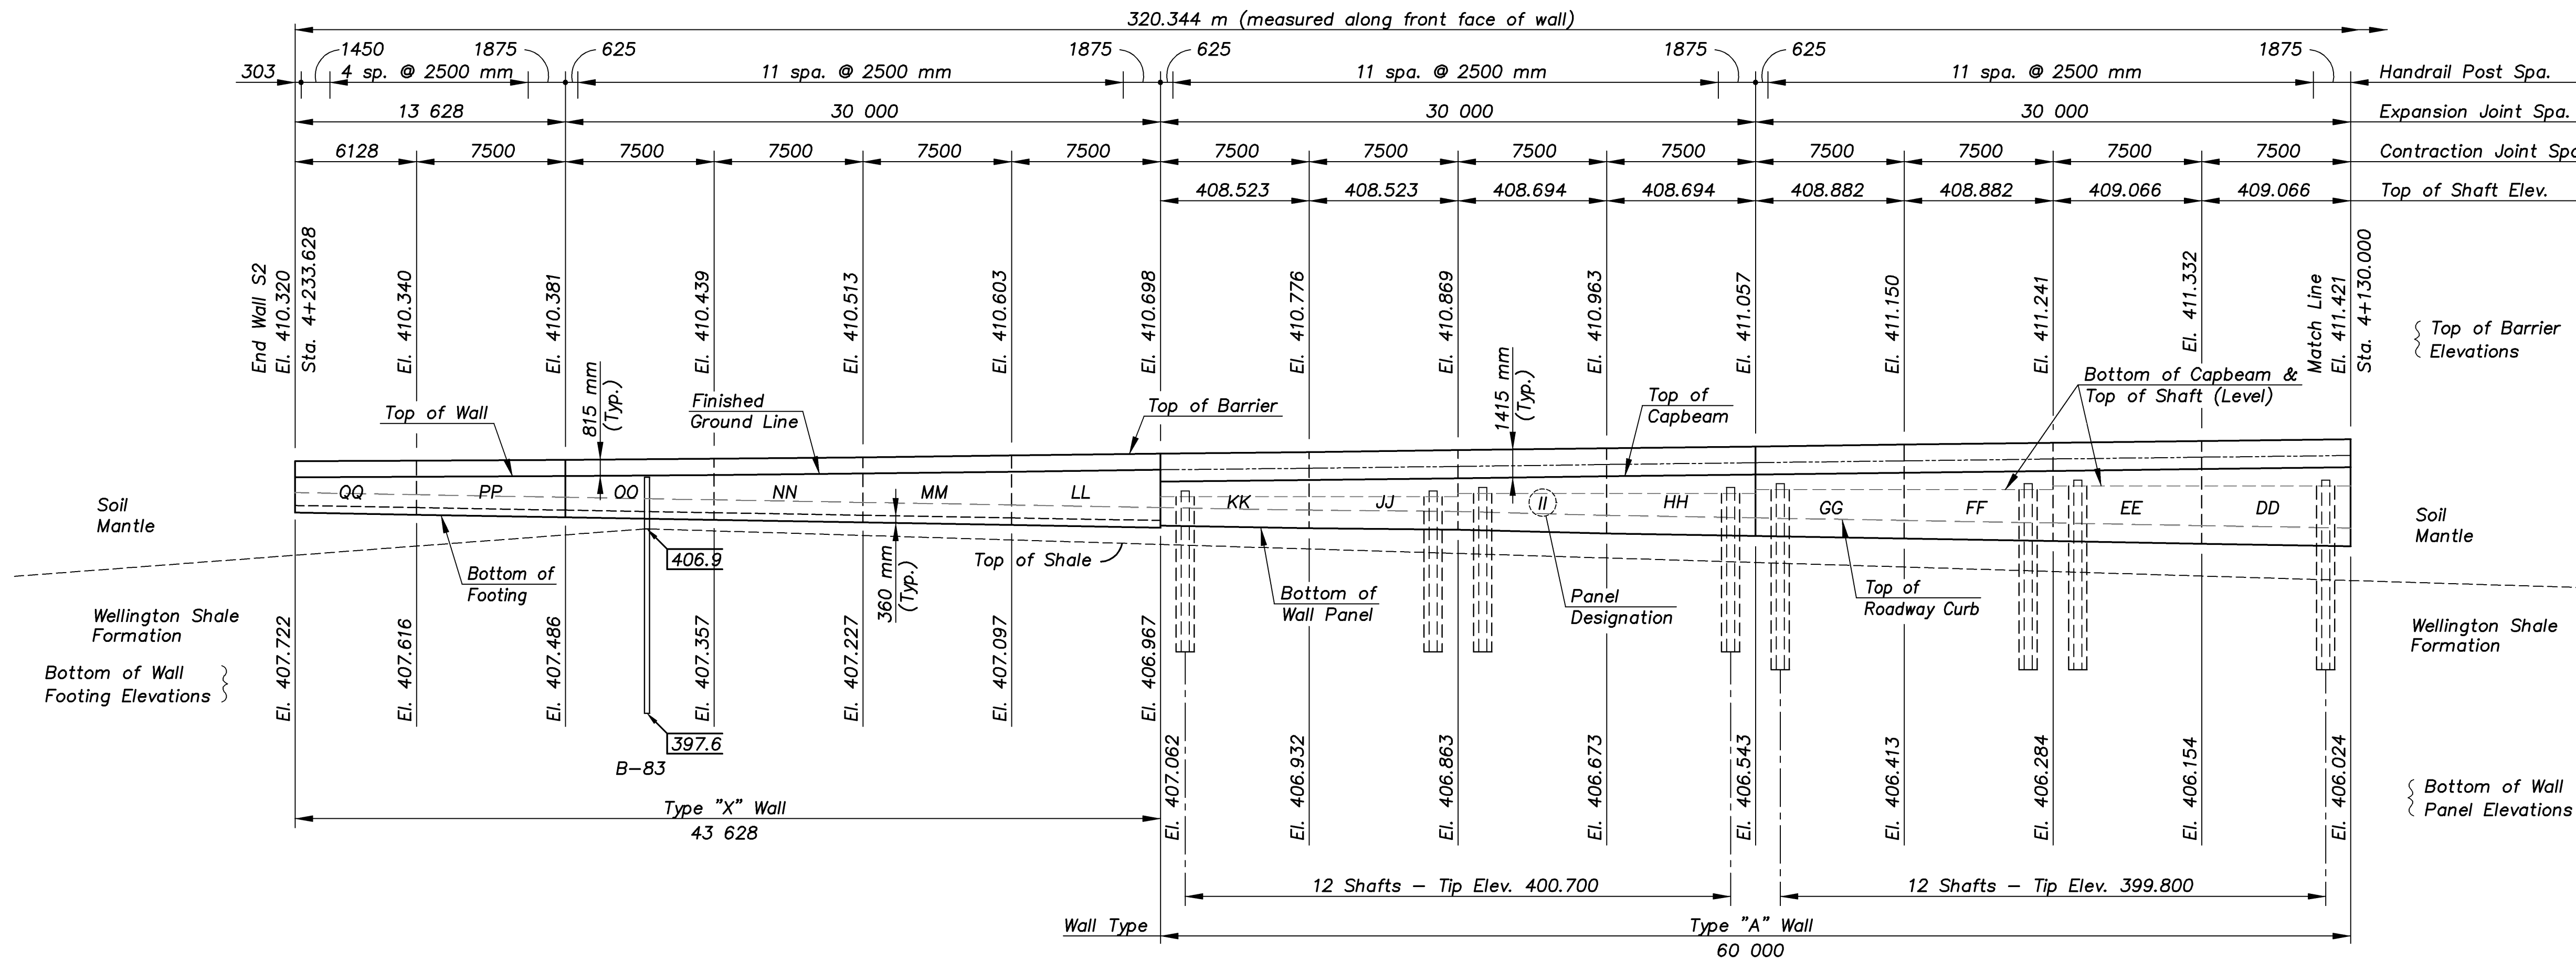

ELEVATION ALONG FRONT FACE OF WALL

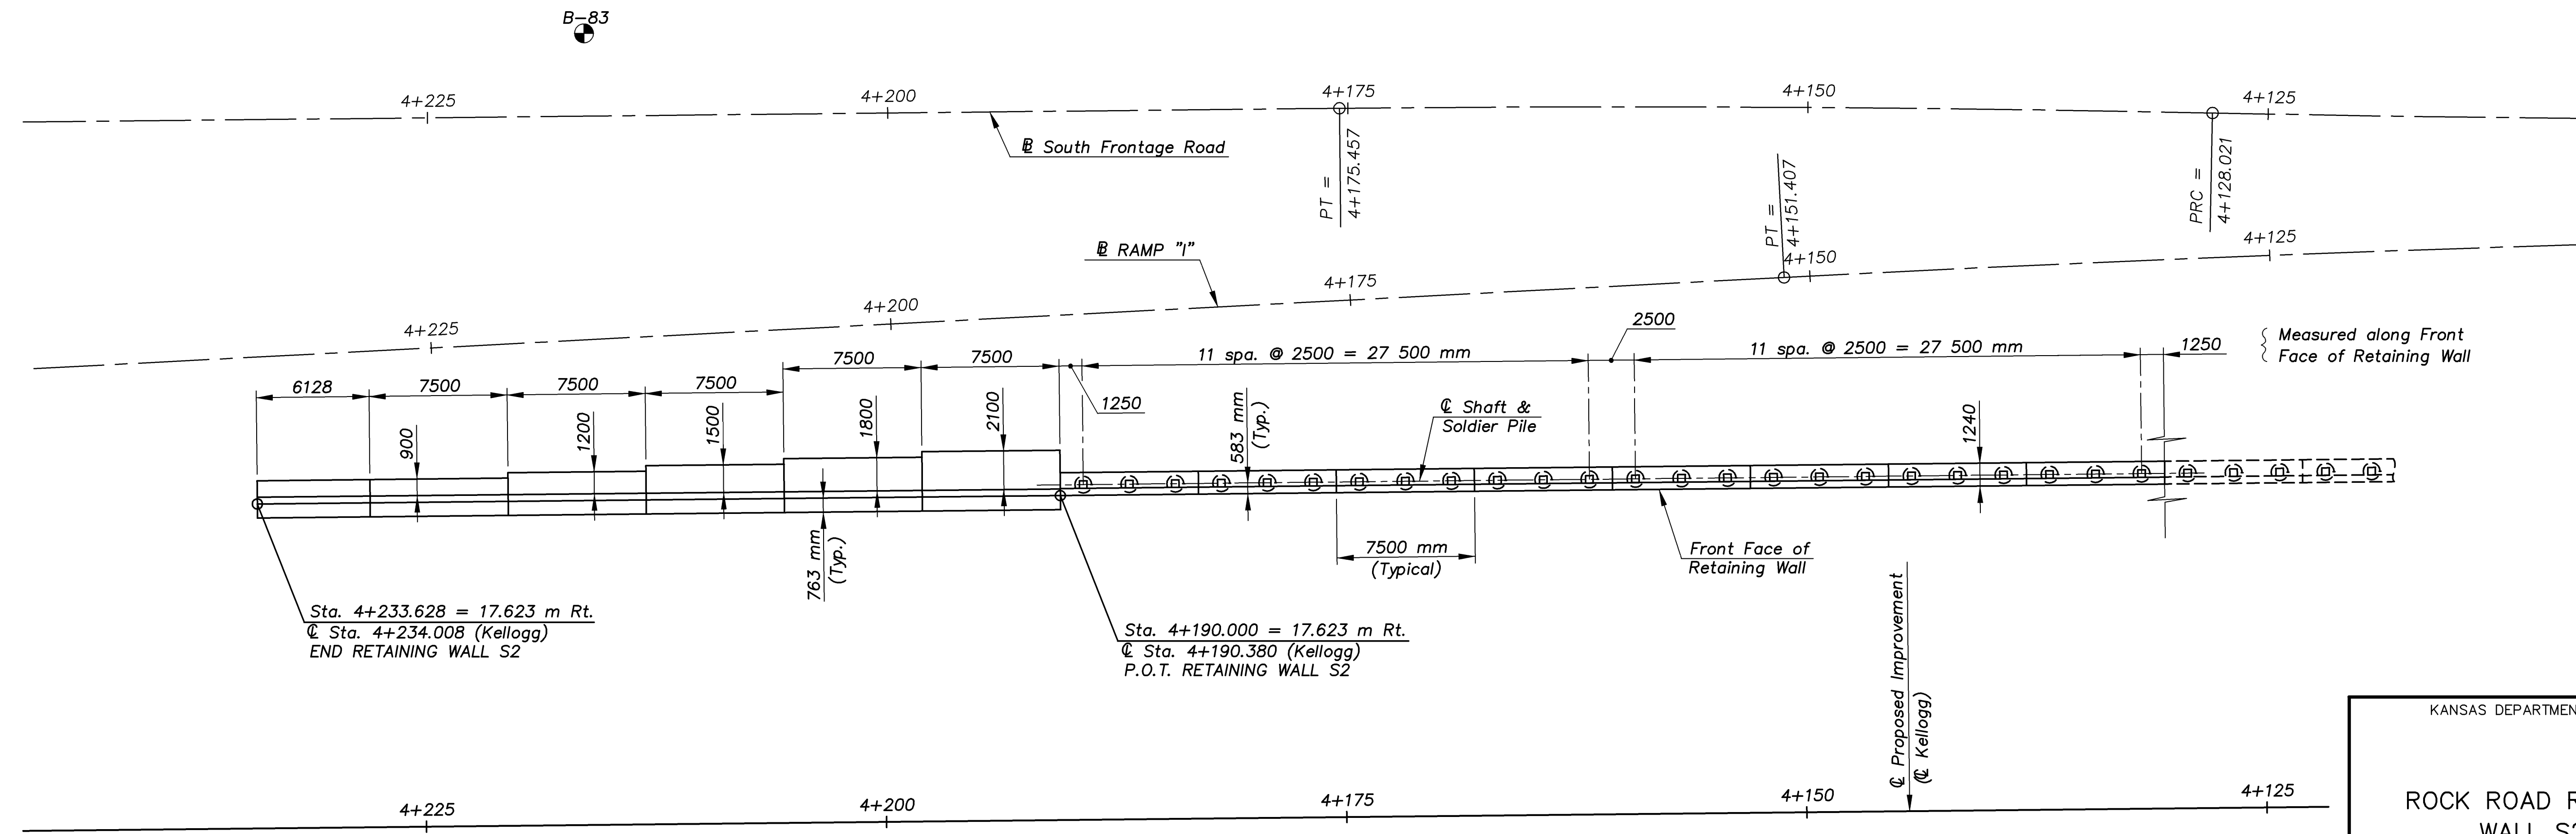

SCALE 1:200

NOTE: ALL RETAINING WALL STATIONING IS ALONG THE FACE OF THE WALL.

RETWALL/LAYOUT 1:200

PLAN

KANSAS DEPARTMENT OF TRANSPORTATION

CFS
Cook, Flatt & Strobel
ENGINEERS, P. A.

ROCK ROAD RETAINING WALL
WALL S2 LAYOUT

DESIGNED R.S.C. SCALE Noted
DETAILED T.R.G. DATE
QUANTITIES T.R.G. SHEET 11 OF 27

Proj. No. 54-87 K-8258-01 SEDGWICK COUNTY