


STATE	PROJECT NO.	YEAR	SHEET NO.	TOTAL SHEETS
KANSAS	54-87 K-8258-01	2007	249	556

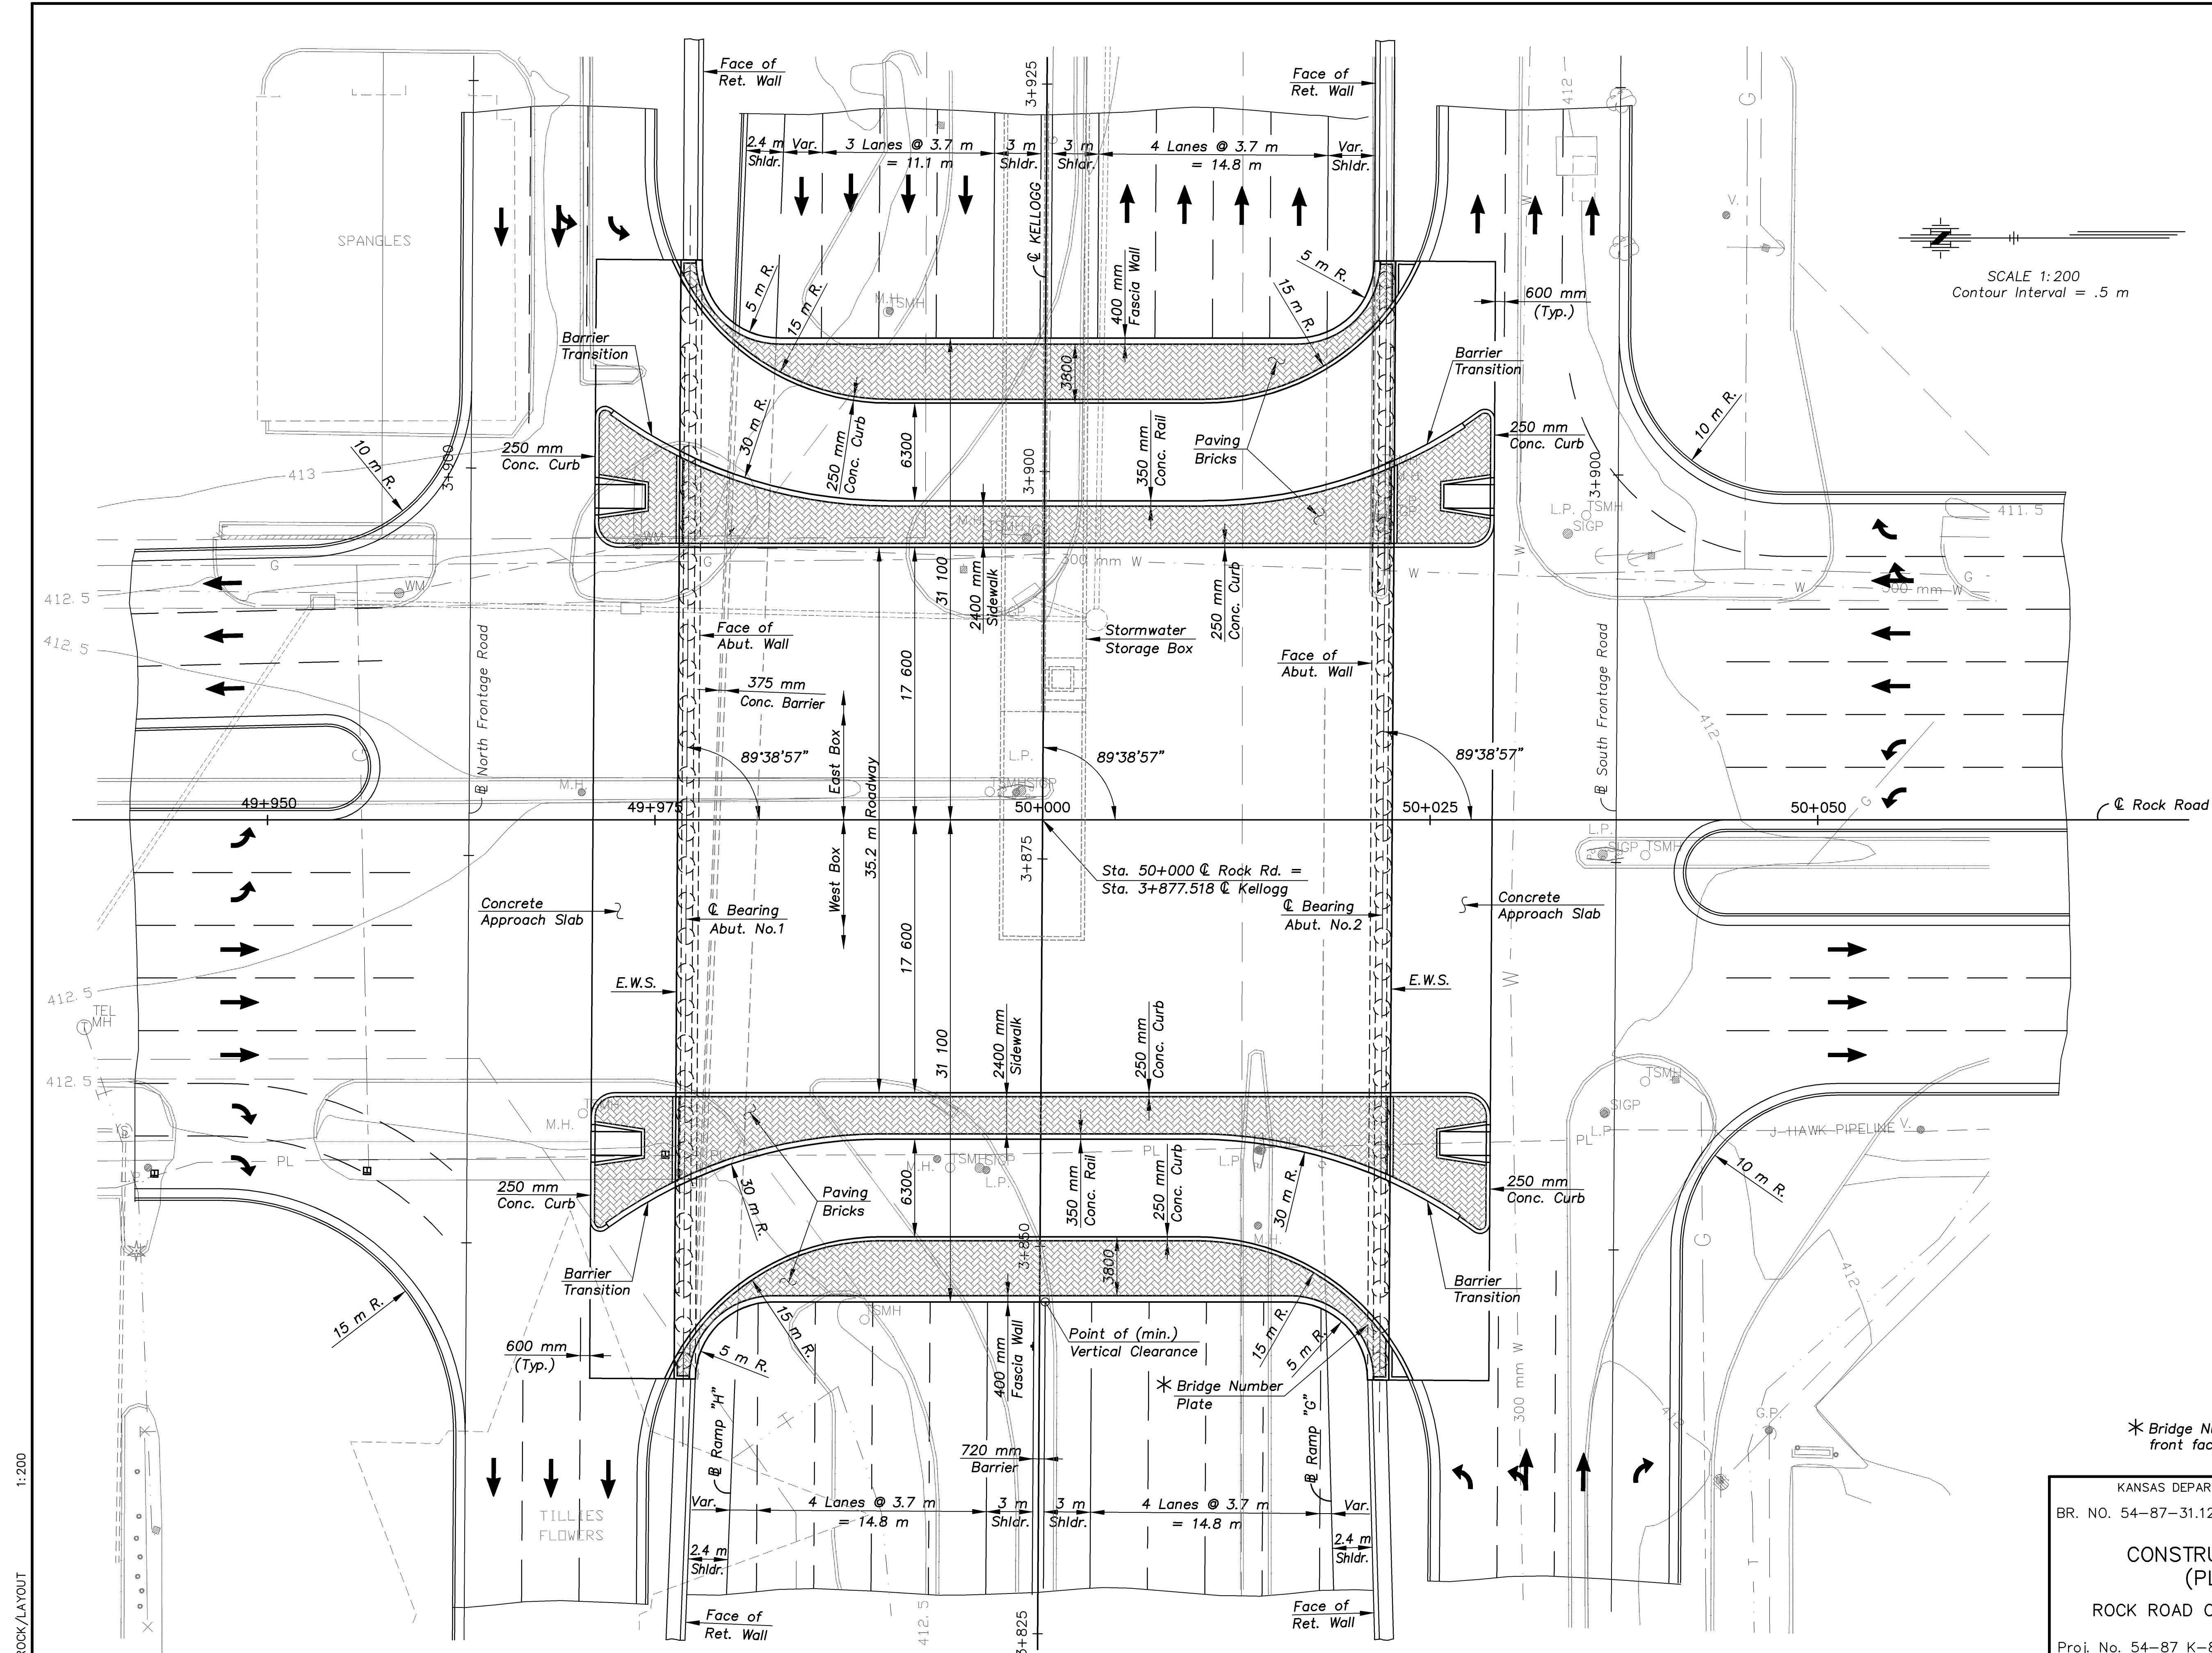

SCALE 1:200  
Contour Interval = .5 m

ROCK/LAYOUT  
1:200

\* Bridge Number Plate shall be located on the front face of the Abutment Wall Panel.

KANSAS DEPARTMENT OF TRANSPORTATION  
BR. NO. 54-87-31.12(702) STA. 3+877.518  
**CONSTRUCTION LAYOUT  
(PLAN VIEW)**  
ROCK ROAD OVER KELLOGG AVENUE  
Proj. No. 54-87 K-8258-01 SEDGWICK COUNTY

<b>CFS</b> Cook, Flatt & Strobel ENGINEERS, P. A.		DESIGNED R.S.C.	SCALE 1:200
		DATE	
QUANTITIES T.R.G.		DATE	
SHEET 3 OF 41			