



E.F. INDICATES EACH FACE.
 N.F. INDICATES NEAR FACE.
 F.F. INDICATES FAR FACE.

STATE	PROJECT NO.	YEAR	SHEET NO.	TOTAL SHEETS
KANSAS	54-87 K-8258-01	2007	250	556

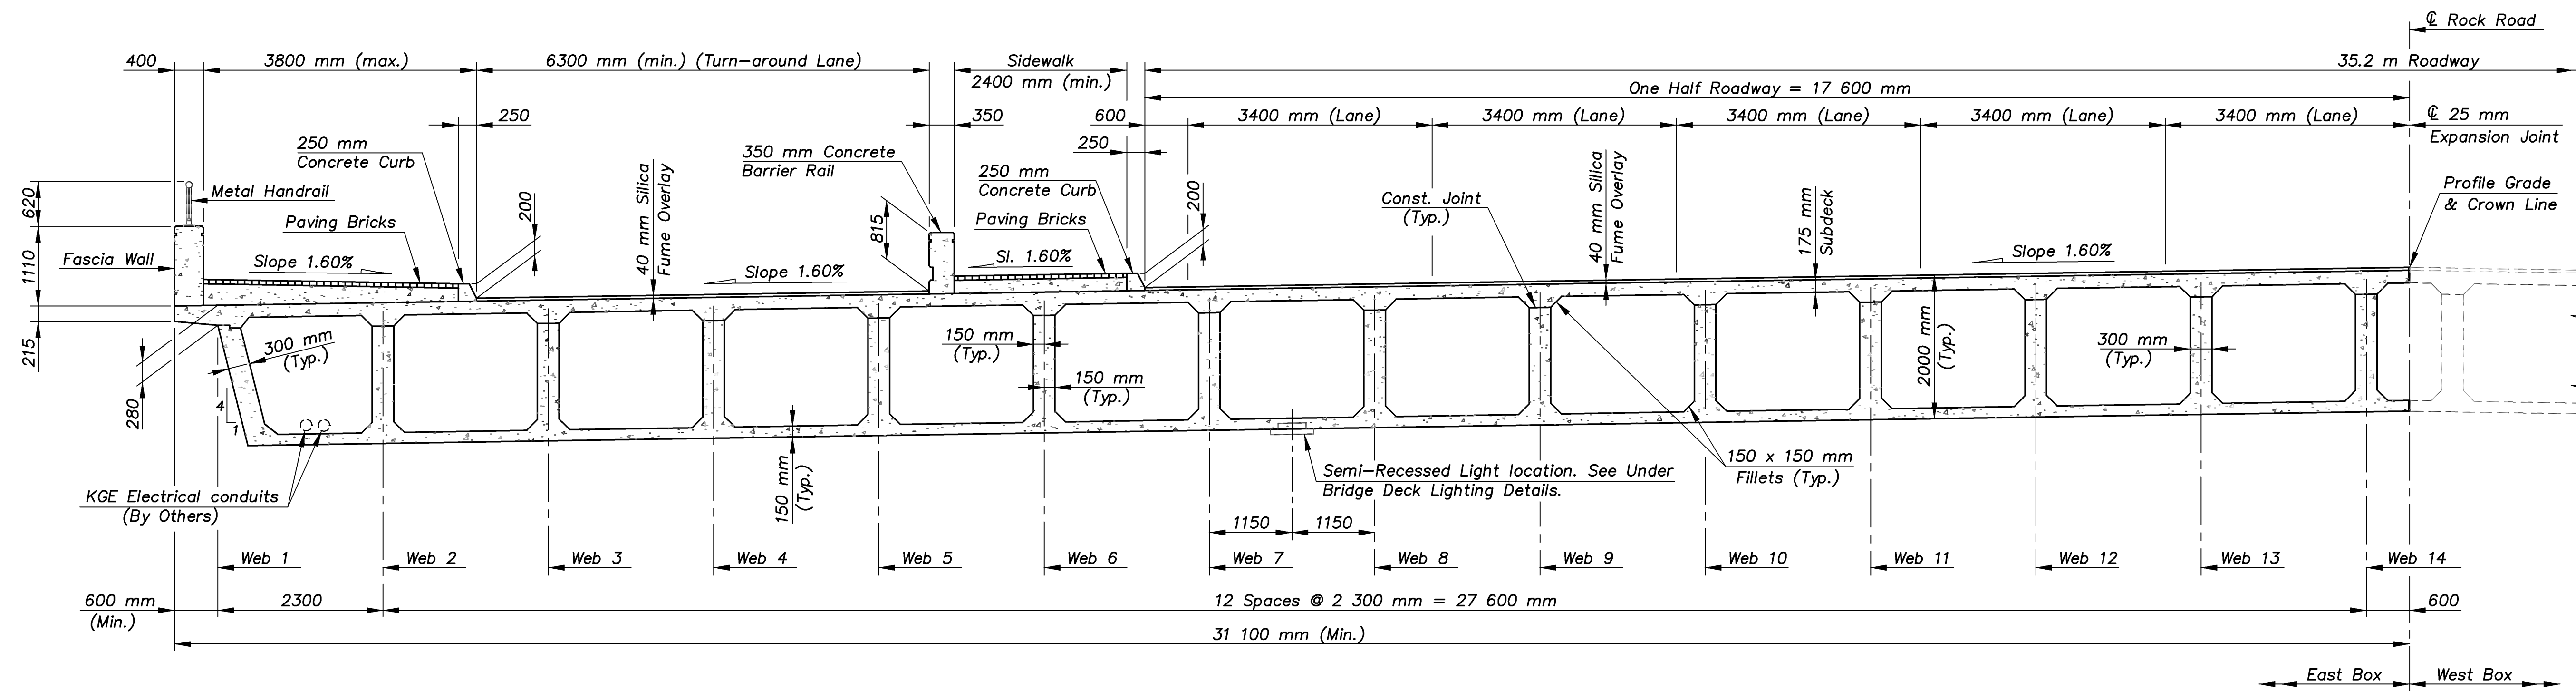

TYPICAL SECTION NORTHBOUND ROCK ROAD OVER KELLOGG
 (Looking Ahead Station near Mid-Span)

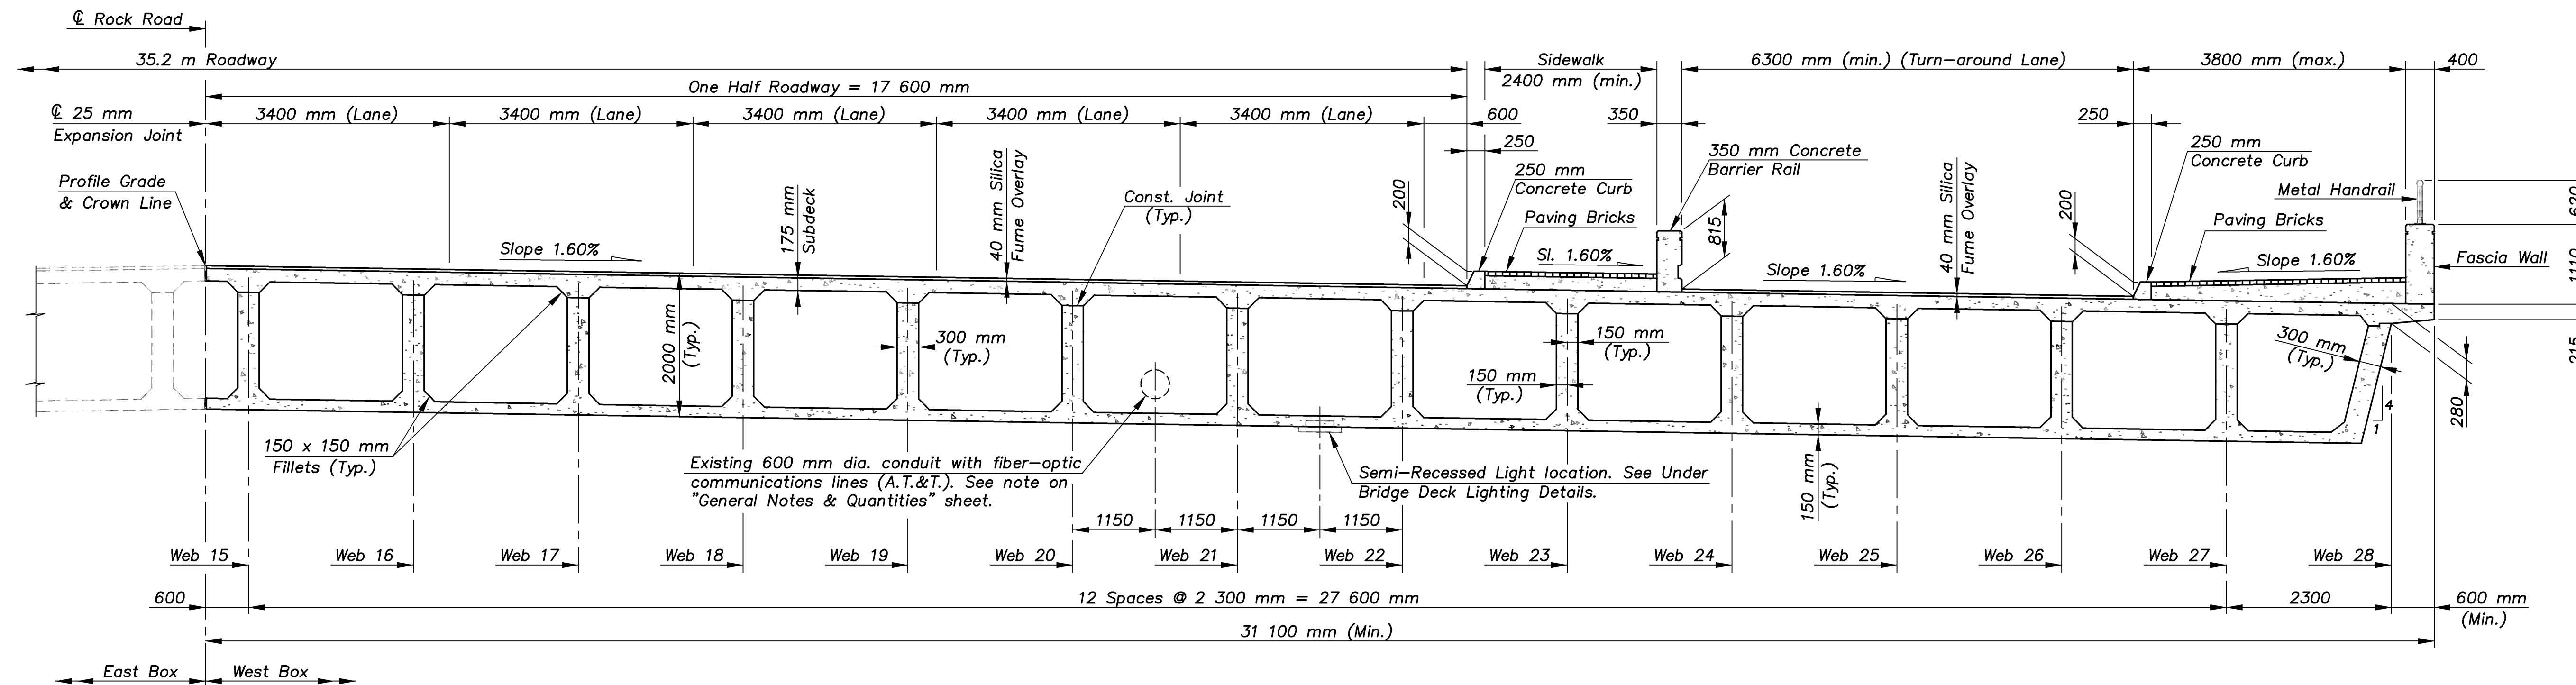

TYPICAL SECTION SOUTHBOUND ROCK ROAD OVER KELLOGG
 (Looking Ahead Station near Mid-Span)

Semi-Recessed Light location. See Under
 Bridge Deck Lighting Details.

ROCK/SECTION 1:100

KANSAS DEPARTMENT OF TRANSPORTATION	
BR. NO. 54-87-31.12(702)	STA. 3+877.518
TYPICAL BRIDGE SECTIONS	
ROCK ROAD OVER KELLOGG AVENUE	
Proj. No. 54-87 K-8258-01	SEDGWICK COUNTY

CFS	
Cook, Flatt & Strobel ENGINEERS, P. A.	
DESIGNED R.S.C.	SCALE Varies
DETAILED T.R.G.	DATE
QUANTITIES T.R.G.	SHEET 4 OF 41