
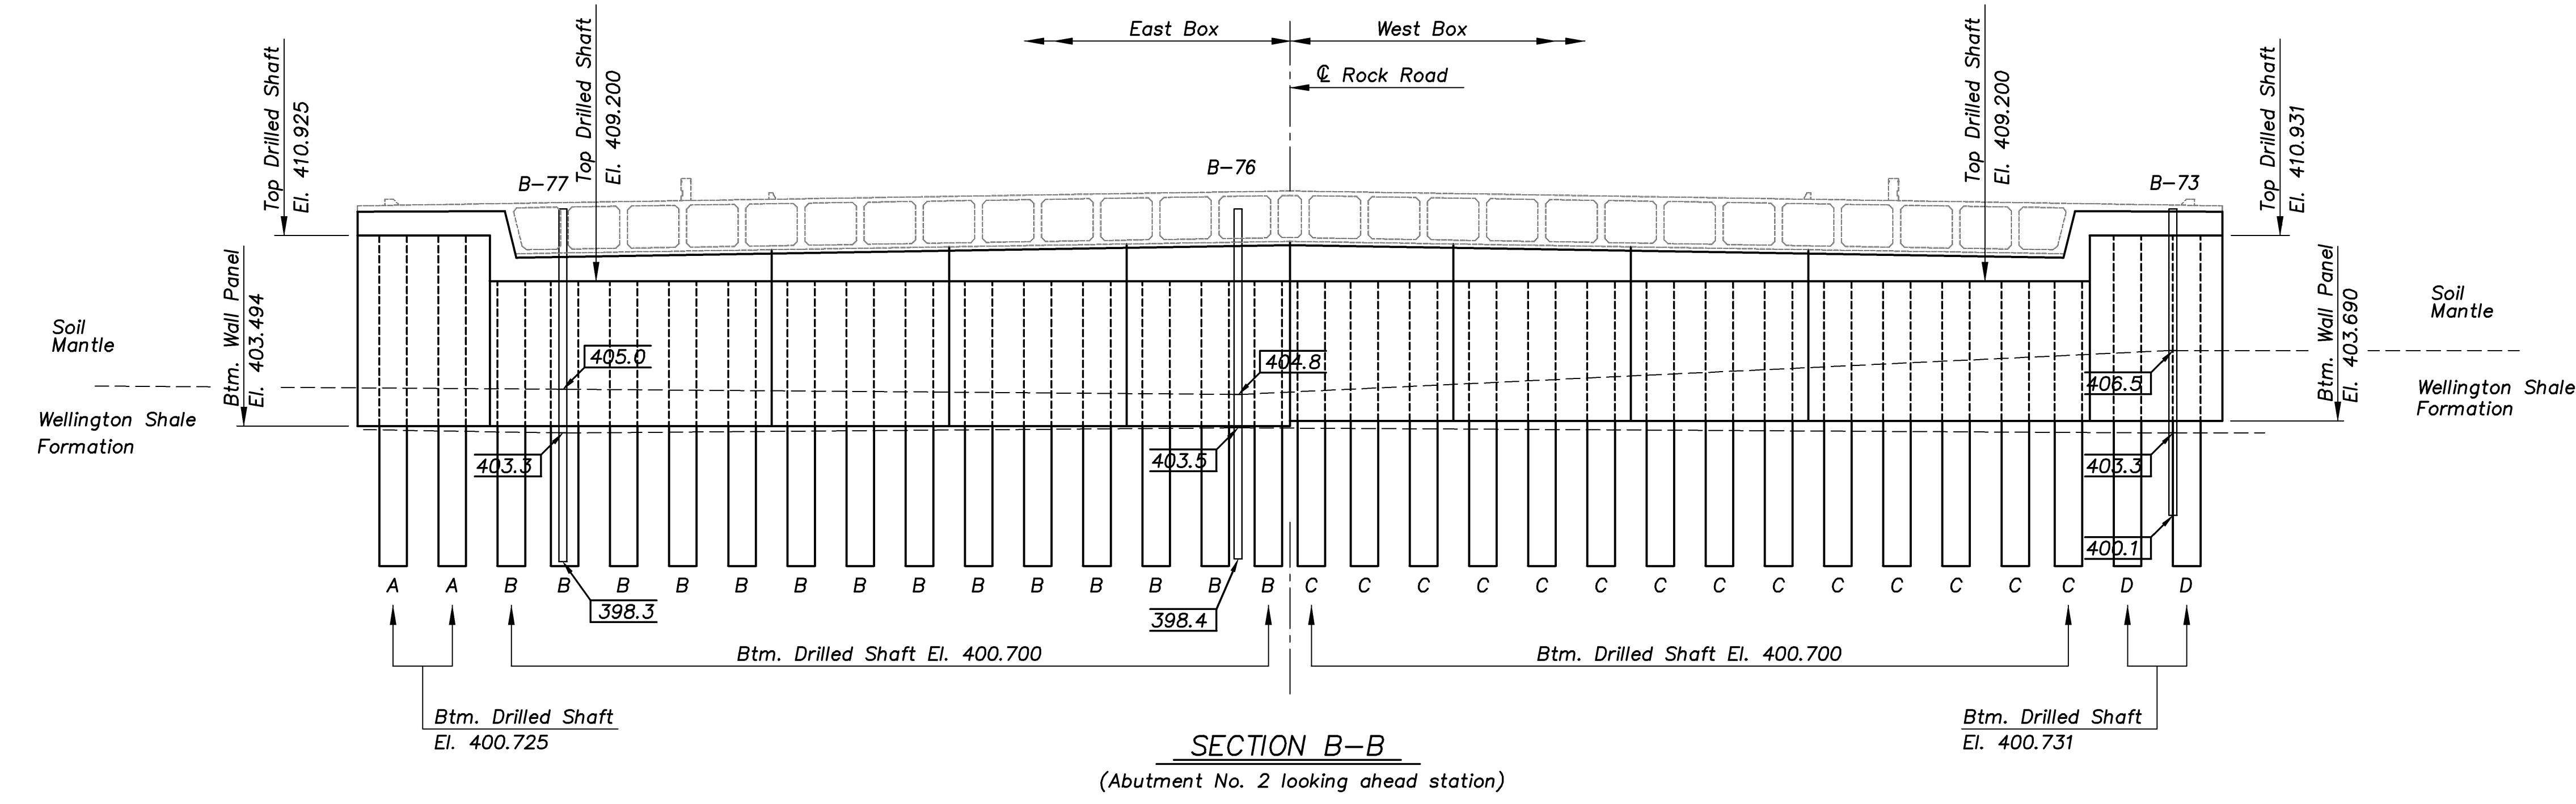


E.F. INDICATES EACH FACE.  
 N.F. INDICATES NEAR FACE.  
 F.F. INDICATES FAR FACE.


STATE	PROJECT NO.	YEAR	SHEET NO.	TOTAL SHEETS
KANSAS	54-87 K-8258-01	2007	252	556

DRILLED SHAFT LOCATION	Abutment No. 1			Abutment No. 2		
	Number	Top of Shaft El.	Length	Number	Top of Shaft El.	Length
A	2	411.317	10.6 m	2	410.925	10.2 m
B	14	409.537	8.8 m	14	409.200	8.5 m
C	14	409.537	8.8 m	14	409.200	8.5 m
D	2	411.317	10.6 m	2	410.931	10.2 m

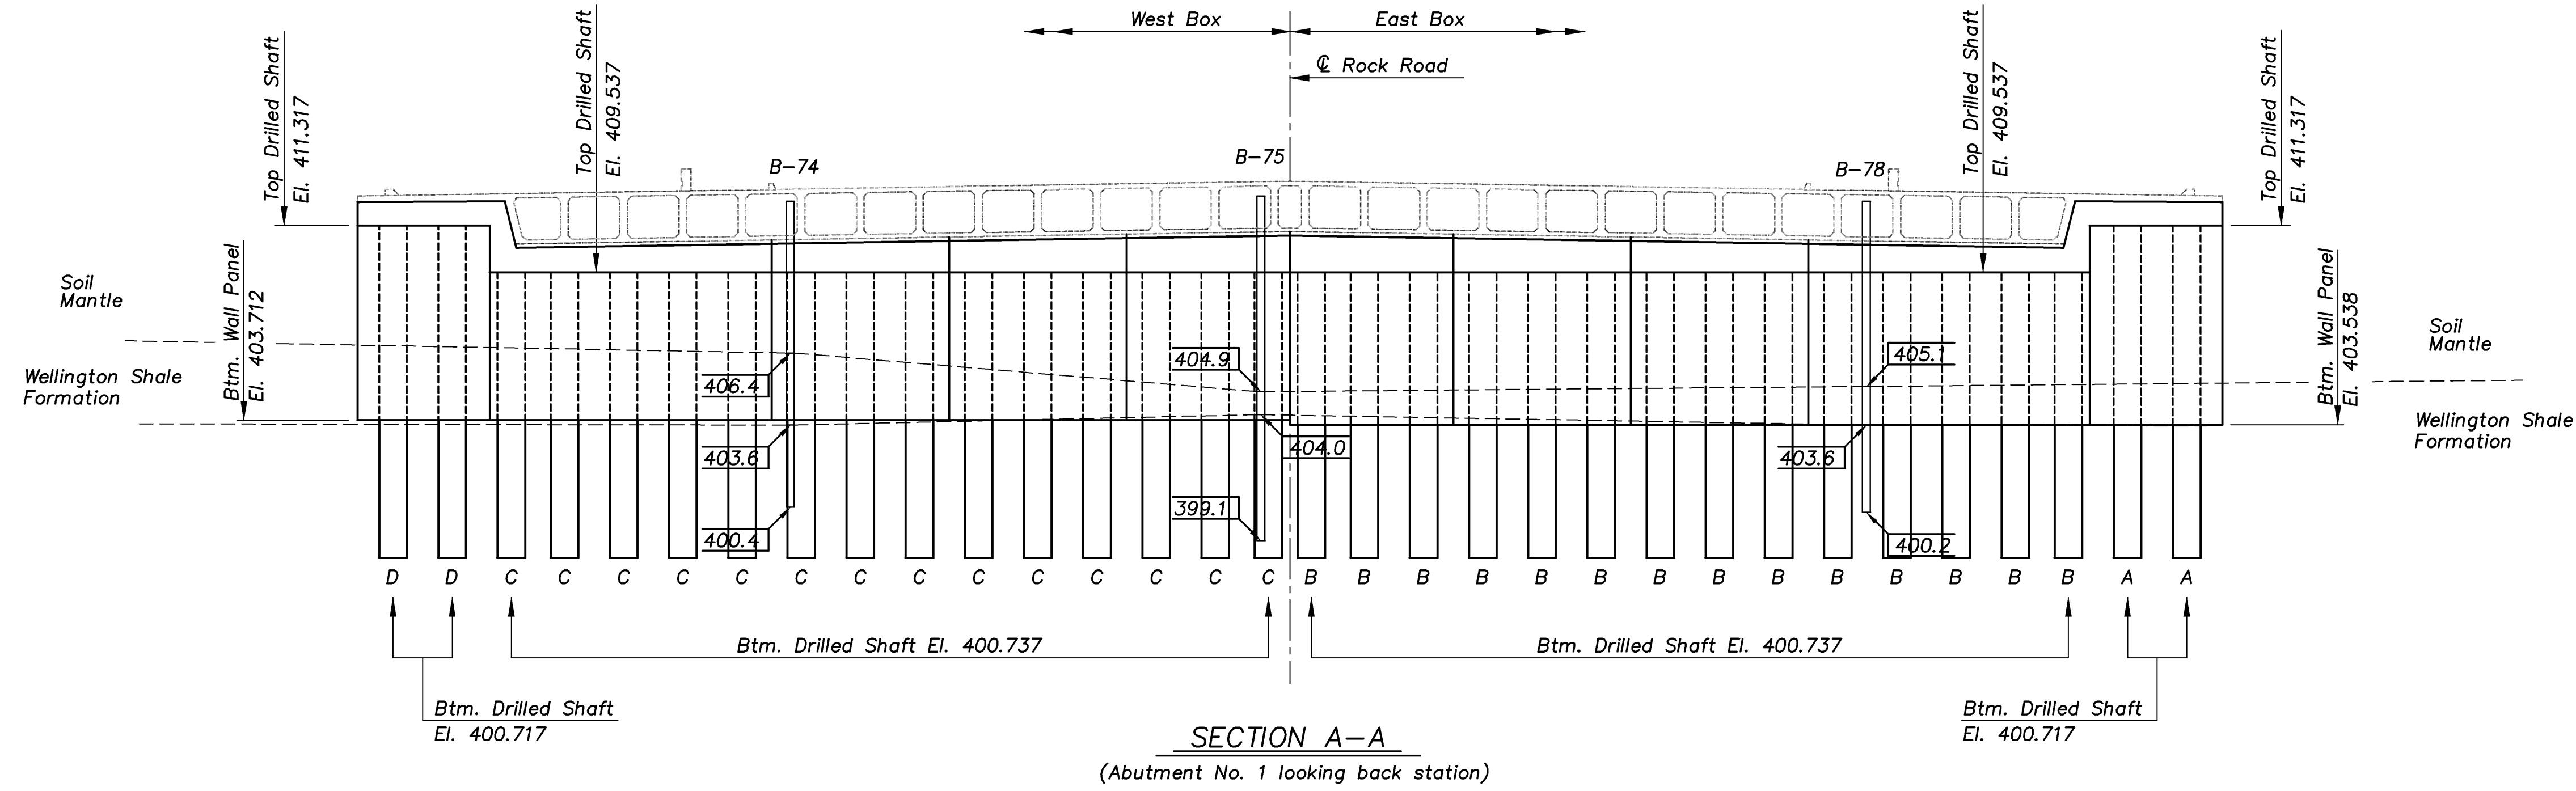

ROCK/GEOLG 1:250

KANSAS DEPARTMENT OF TRANSPORTATION	
BR. NO. 54-87-31.12(702)	STA. 3+877.518
<b>ENGINEERING GEOLOGY</b>	
ROCK ROAD OVER KELLOGG AVENUE	
Proj. No. 54-87 K-8258-01 SEDGWICK COUNTY	



**Cook, Flatt & Strobel**  
 ENGINEERS, P. A.

DESIGNED	R.S.C.	SCALE	Varies
DETAILED	T.R.G.	DATE	
QUANTITIES	T.R.G.	SHEET	6 OF 41