



E.F. INDICATES EACH FACE.
 N.F. INDICATES NEAR FACE.
 F.F. INDICATES FAR FACE.


| STATE | PROJECT NO. | YEAR | SHEET NO. | TOTAL SHEETS |
|--------|-----------------|------|-----------|--------------|
| KANSAS | 54-87 K-8258-01 | 2007 | 271 | 556 |

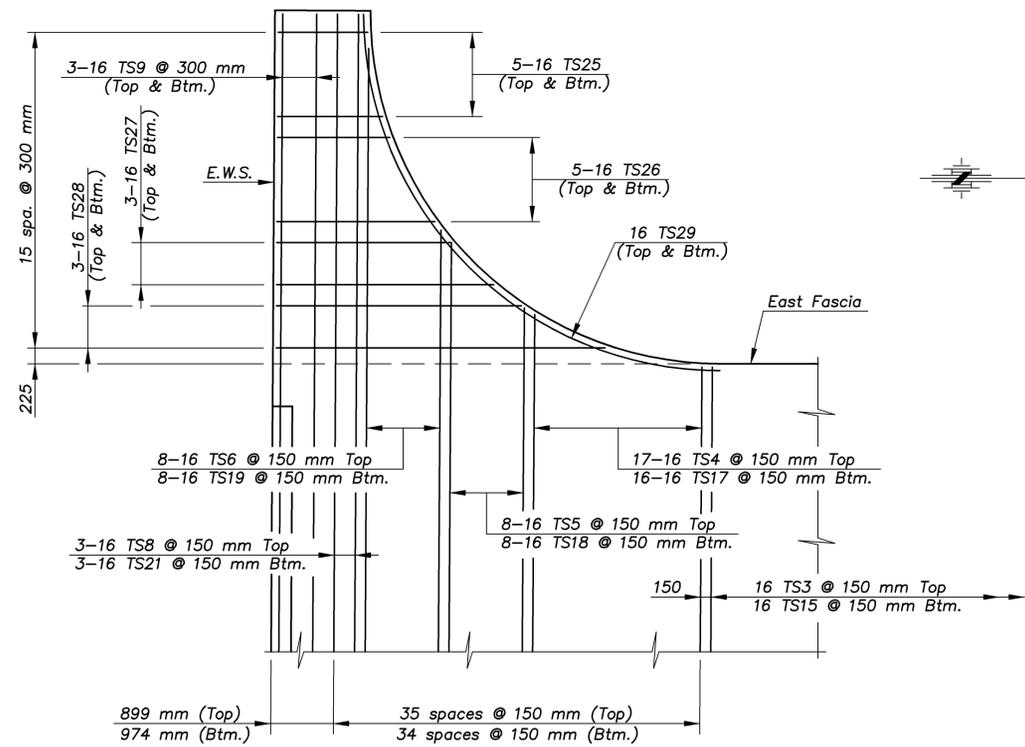


DETAIL "A"

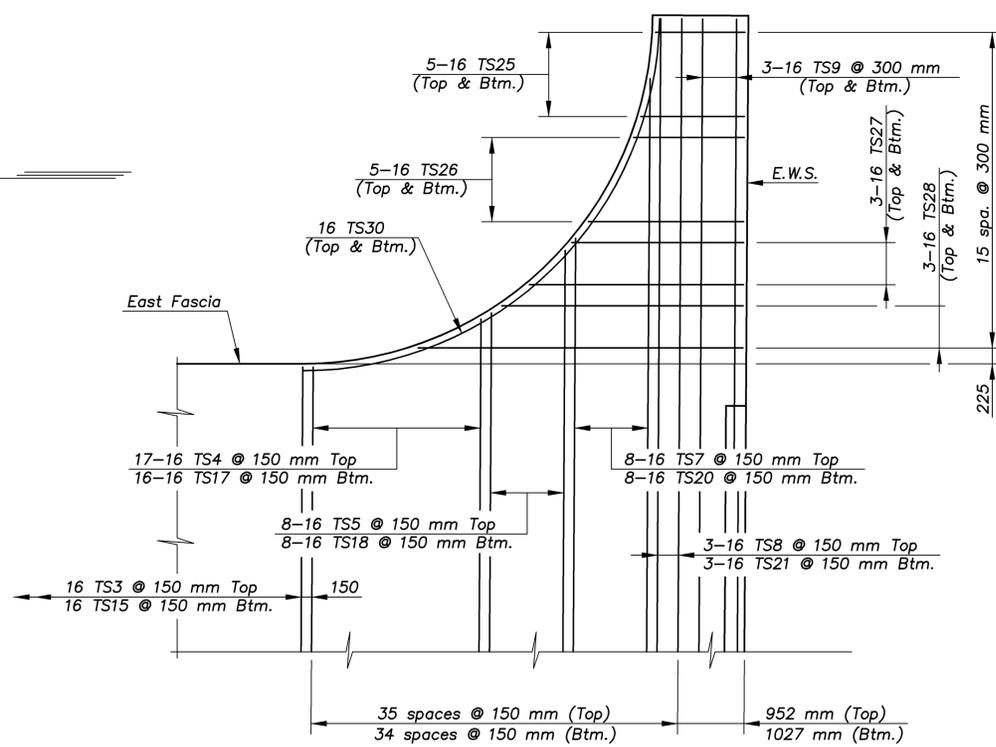

DETAIL "B"

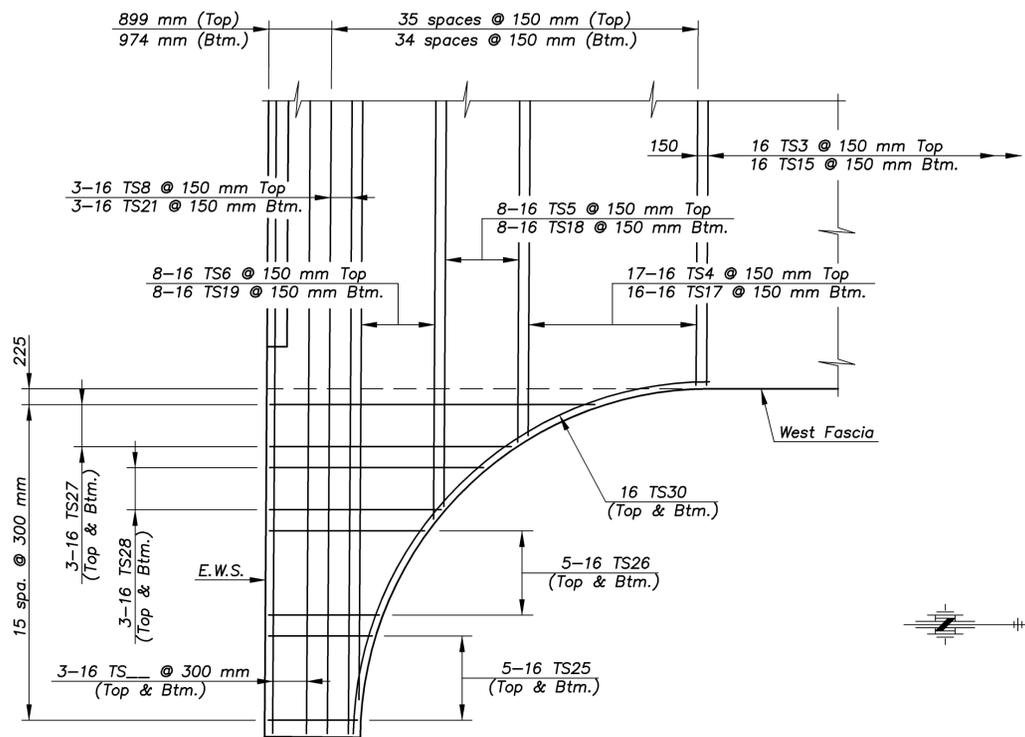

DETAIL "C"

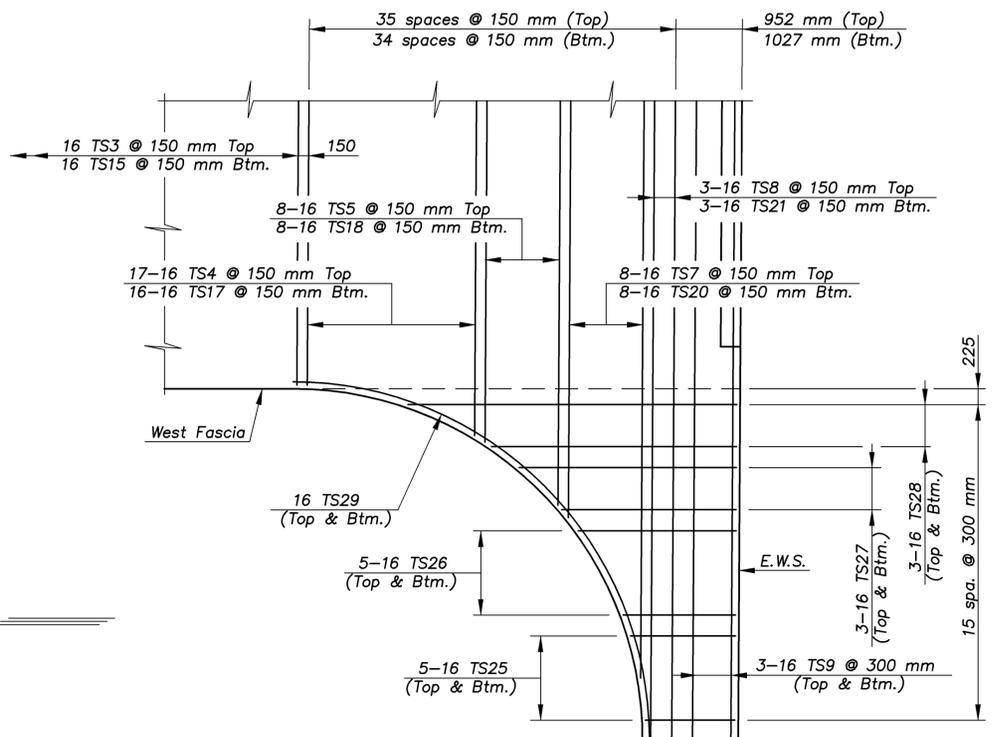

DETAIL "D"

ROCK/SLAB 1:100

KANSAS DEPARTMENT OF TRANSPORTATION
 BR. NO. 54-87-31.12(702) STA. 3+877.518
PLAN OF TOP SLAB
CANTILEVERED SECTIONS
 ROCK ROAD OVER KELLOGG AVENUE
 Proj. No. 54-87 K-8258-01 SEDGWICK COUNTY

CFS
Cook, Flatt & Strobel
 ENGINEERS, P. A.
 DESIGNED R.S.C. SCALE Varies
 DETAILED T.R.G. DATE
 QUANTITIES T.R.G. SHEET 25 OF 41