

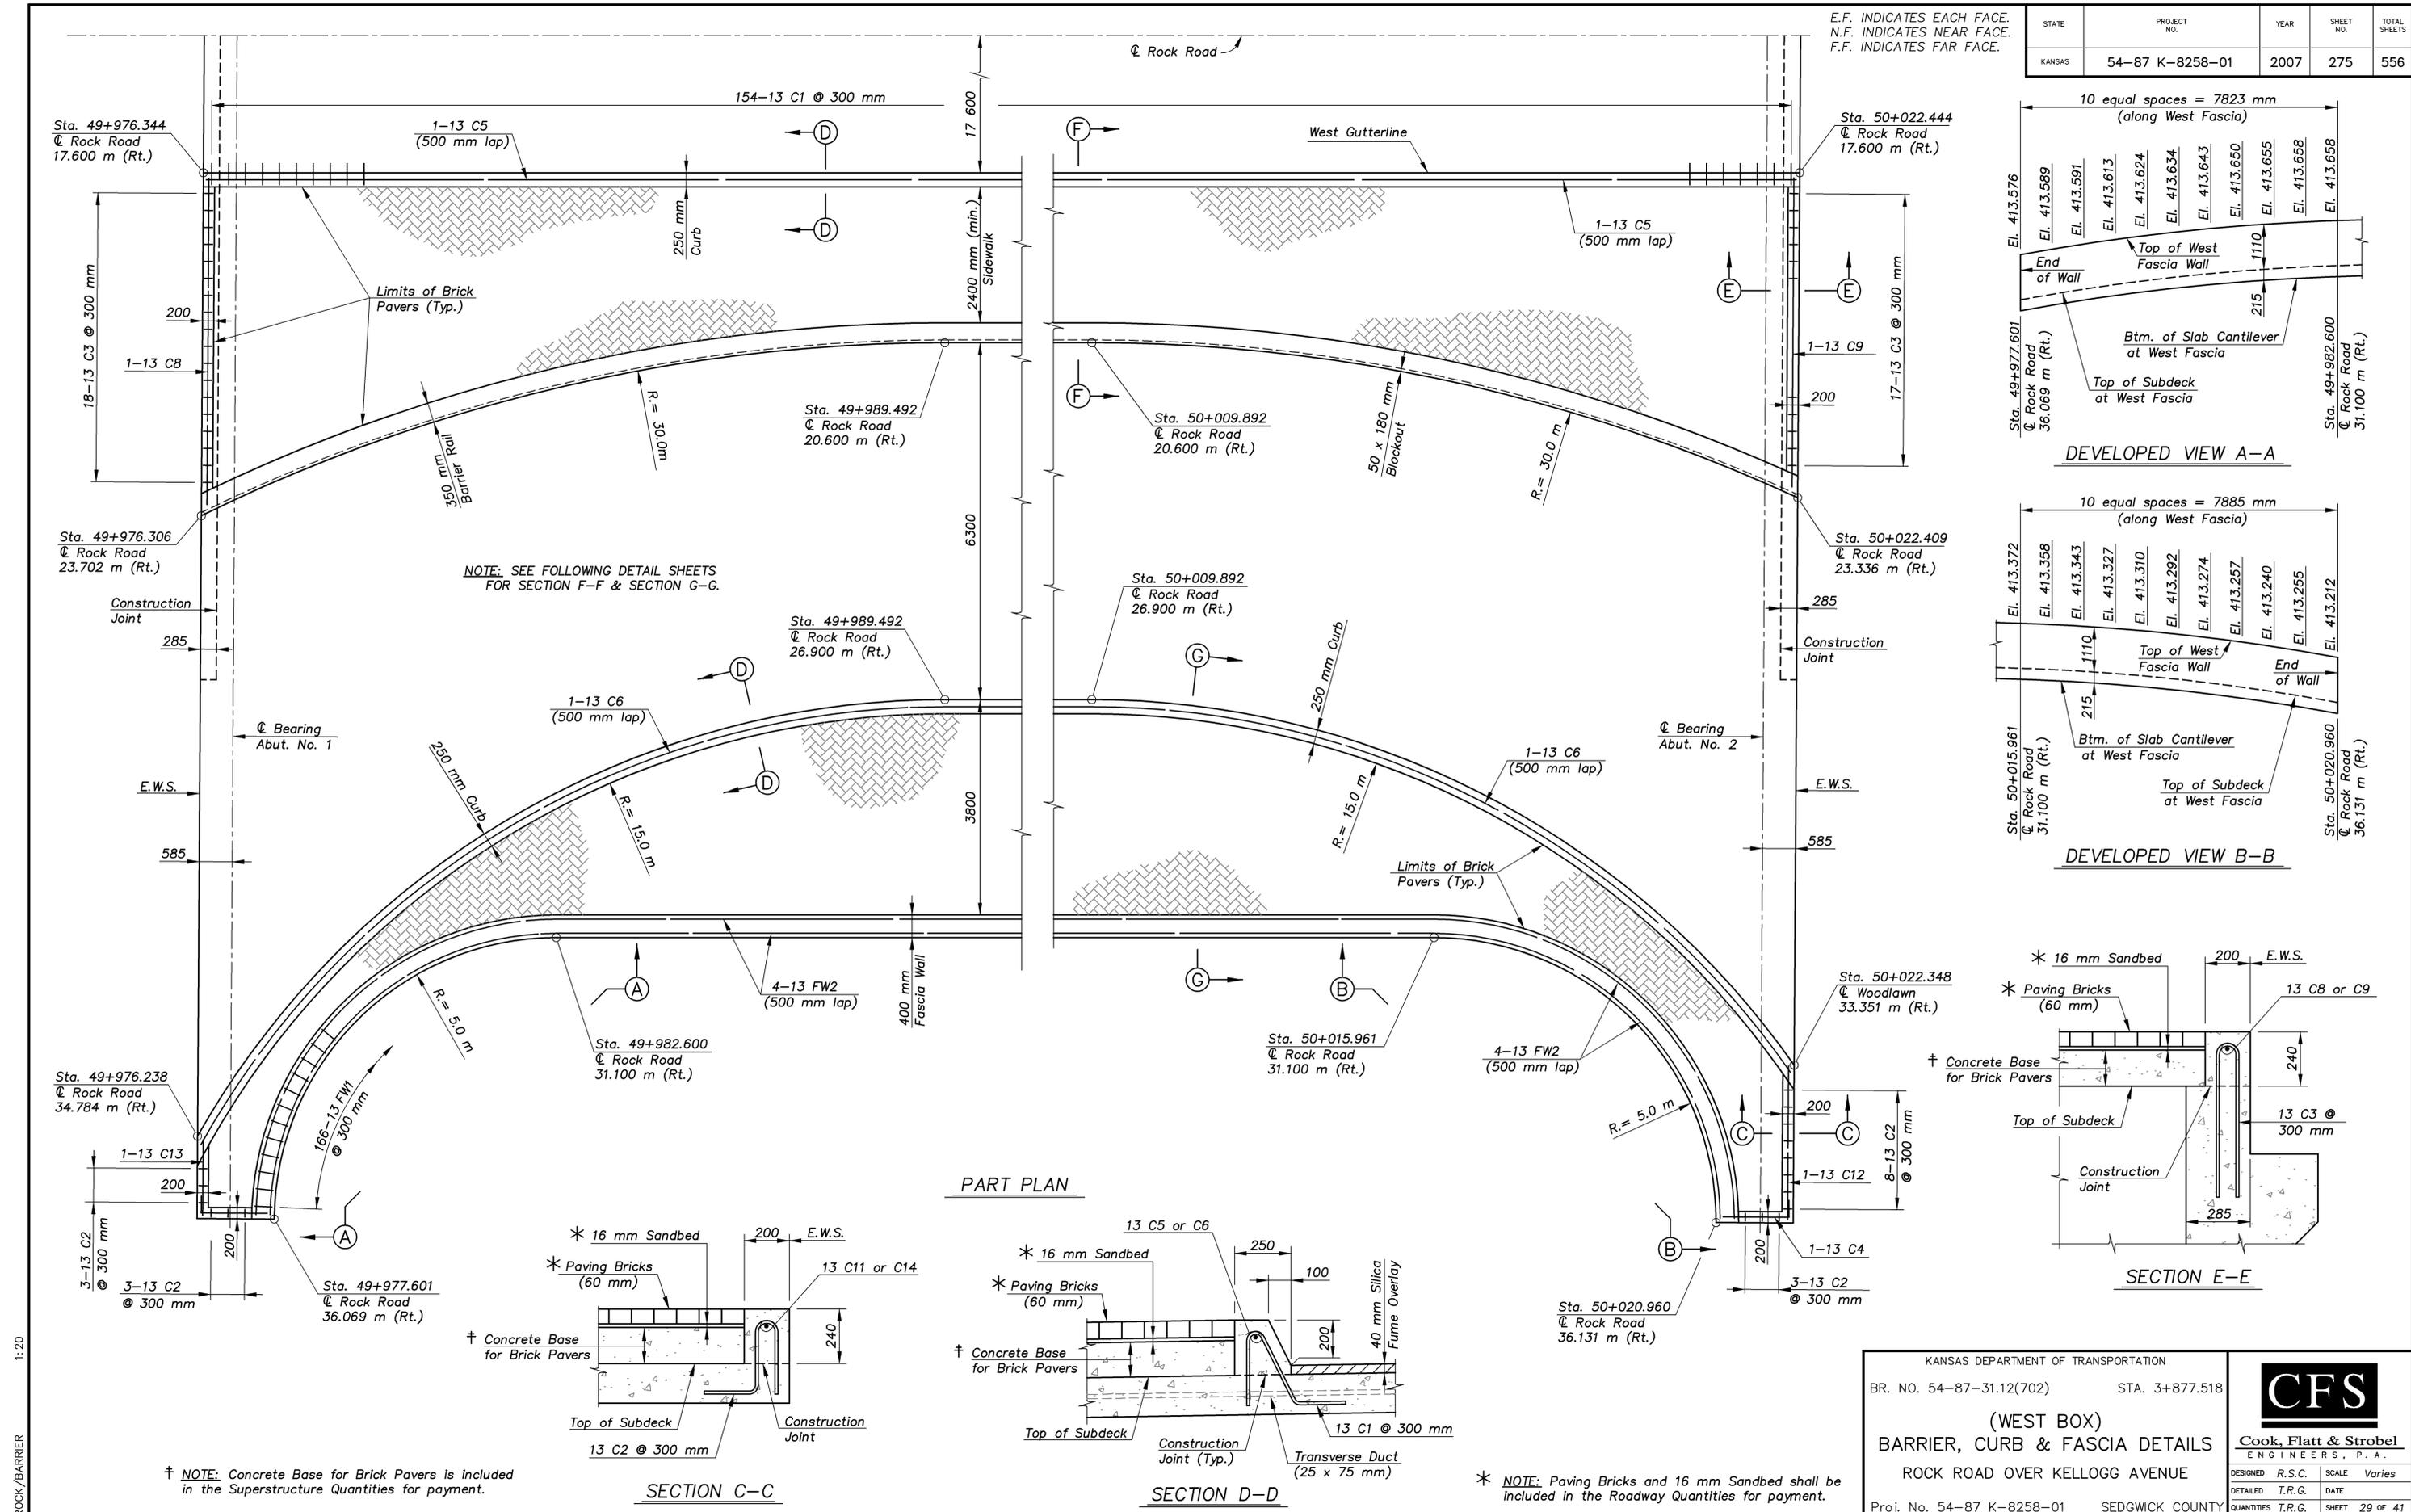
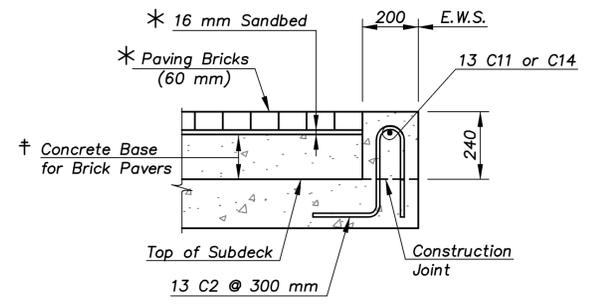
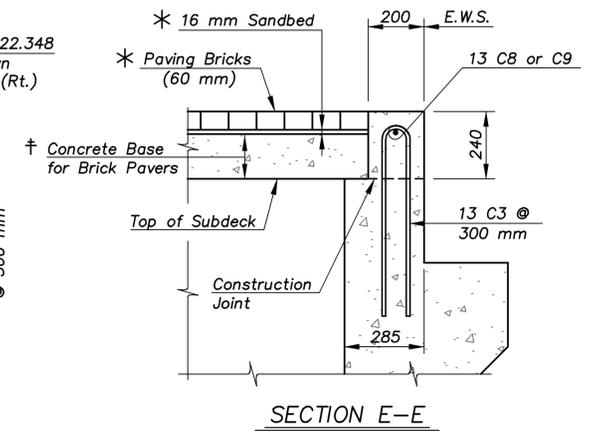


STATE	PROJECT NO.	YEAR	SHEET NO.	TOTAL SHEETS
KANSAS	54-87 K-8258-01	2007	275	556


E.F. INDICATES EACH FACE.
N.F. INDICATES NEAR FACE.
F.F. INDICATES FAR FACE.

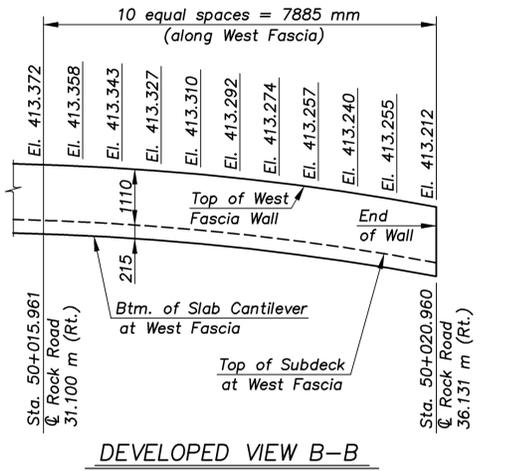

NOTE: SEE FOLLOWING DETAIL SHEETS FOR SECTION F-F & SECTION G-G.

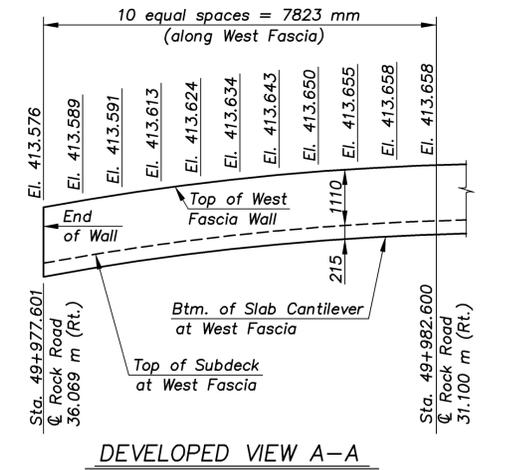

PART PLAN

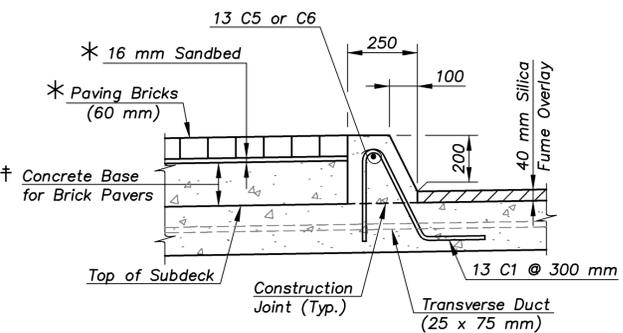

† NOTE: Concrete Base for Brick Pavers is included in the Superstructure Quantities for payment.

* NOTE: Paving Bricks and 16 mm Sandbed shall be included in the Roadway Quantities for payment.

KANSAS DEPARTMENT OF TRANSPORTATION
BR. NO. 54-87-31.12(702) STA. 3+877.518
(WEST BOX)
BARRIER, CURB & FASCIA DETAILS
ROCK ROAD OVER KELLOGG AVENUE
Proj. No. 54-87 K-8258-01 SEDGWICK COUNTY

CFS
Cook, Flatt & Strobel
ENGINEERS, P. A.
DESIGNED R.S.C. SCALE Varies
DETAILED T.R.G. DATE
QUANTITIES T.R.G. SHEET 29 OF 41

1:20
ROCK/BARRIER