


STATE	KDOT PROJECT NUMBER	YEAR	SHEET NUMBER	TOTAL SHEETS
KANSAS	54-87 K-8258-01	2007	312	556

LS-7

Match Line to Sheet LS-8
Station Point 4+850

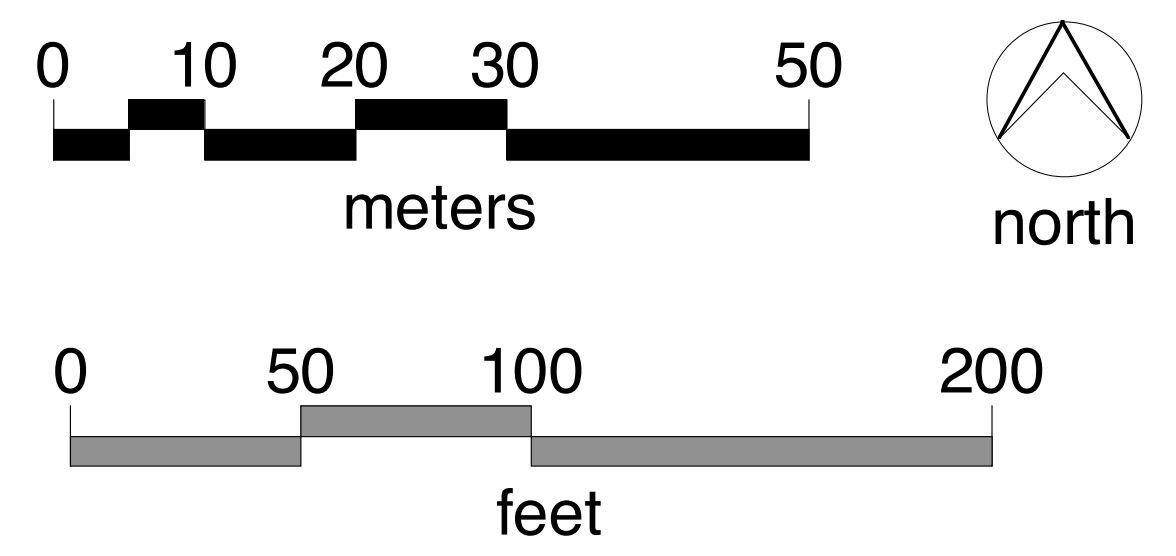


- Key**
- Steel Plant Bed Edging
 - - - Denotes Berm Shape (Note: NOT Contour Line)
 - ▨ Decorative Paving
 - ▩ Mulch
 - ▧ Fescue Sod — Irrigated
 - ▦ Fescue Seed — Not Irrigated
 - ▨ Bermuda Sod — Not Irrigated
 - ▩ Bermuda Sod — Repair Damage

CHECKED BY	DATE
DWF	07/24/06
DWF	10/04/06

Match Line to Sheet LS-6
Station Point 4+450

NOTE:
Landscape east of Eastern to be additionally developed as part of future project.

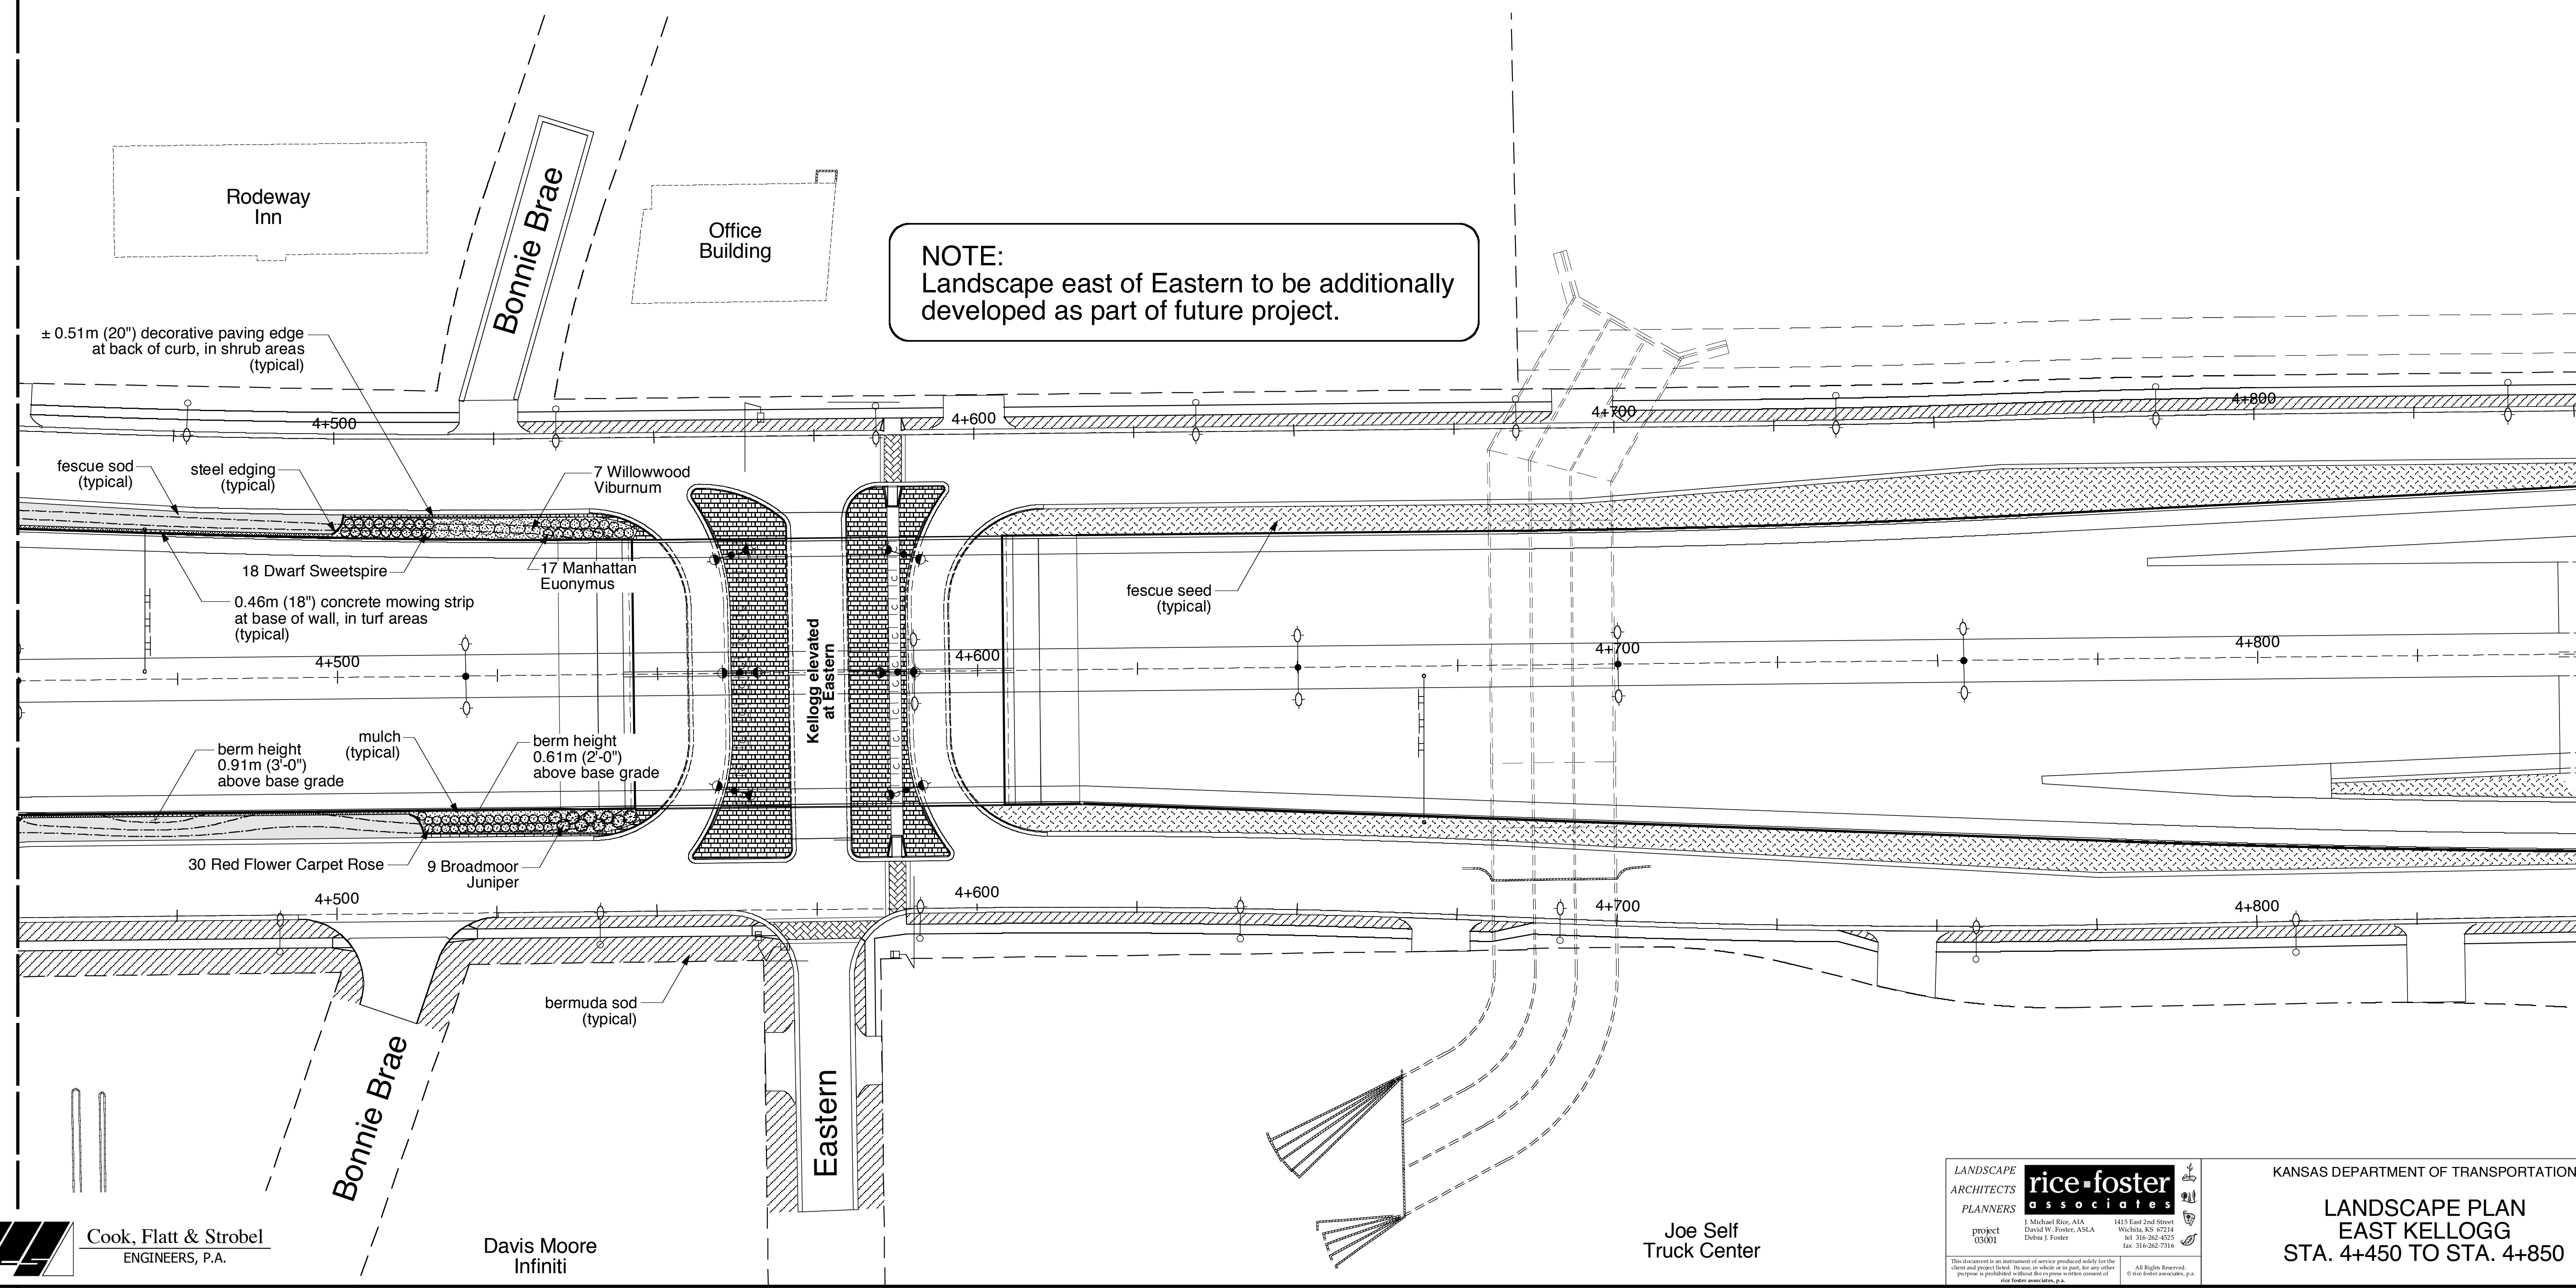

Drawn by: DJF
Plotted: 10/06/06
File: 03001_kellogg/rock
SCALE: 1:500

Cook, Flatt & Strobel
ENGINEERS, P.A.

Davis Moore
Infiniti

Joe Self
Truck Center

LANDSCAPE ARCHITECTS PLANNERS
rice-foster associates
project 03001
1 Michael Rice, ASLA
David W. Foster, ASLA
Debra E. Foster
1613 East 2nd Street
Wichita, KS 67214
tel: 316-262-4500
fax: 316-262-7316

KANSAS DEPARTMENT OF TRANSPORTATION
LANDSCAPE PLAN
EAST KELLOGG
STA. 4+450 TO STA. 4+850

This document is an instrument of service produced solely for the client and project listed. It may not be used for any other purpose without the written consent of rice-foster associates, p.c.
All Rights Reserved. © rice-foster associates, p.c.