




STATE	KDOT PROJECT NUMBER	YEAR	SHEET NUMBER	TOTAL SHEETS
KANSAS	54-87 K-8258-01	2007	327	556
			LS-22	

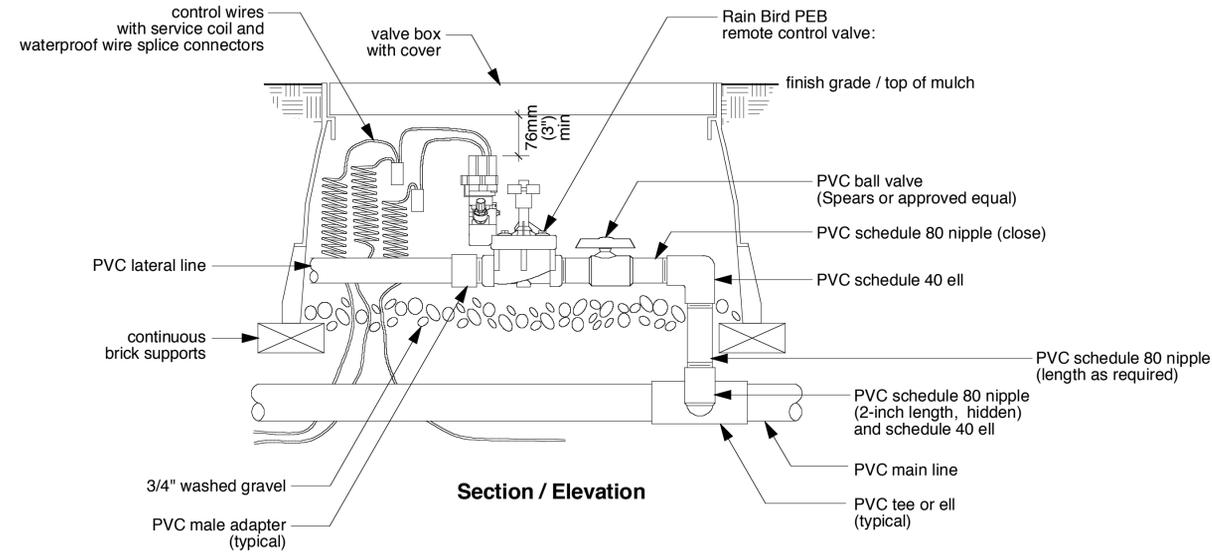

1 Electrical Control Valve (typical)
LS 22 no scale

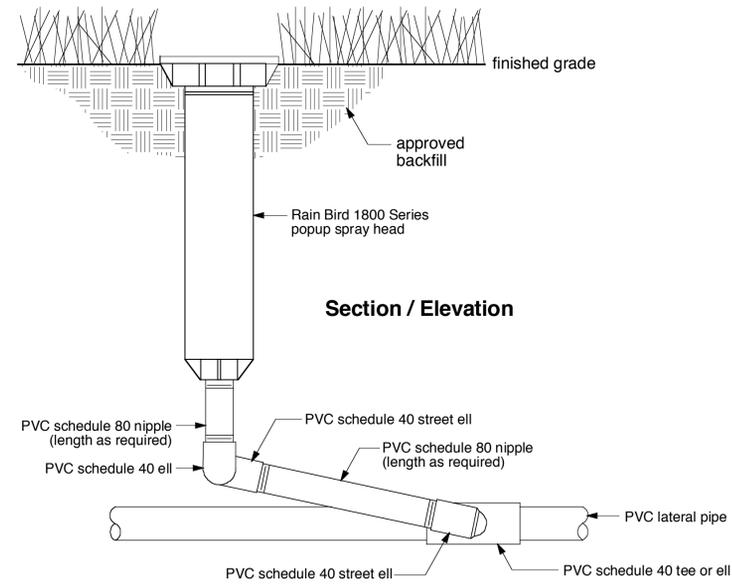


3 Pop-up Spray Head (typical)
LS 22 no scale

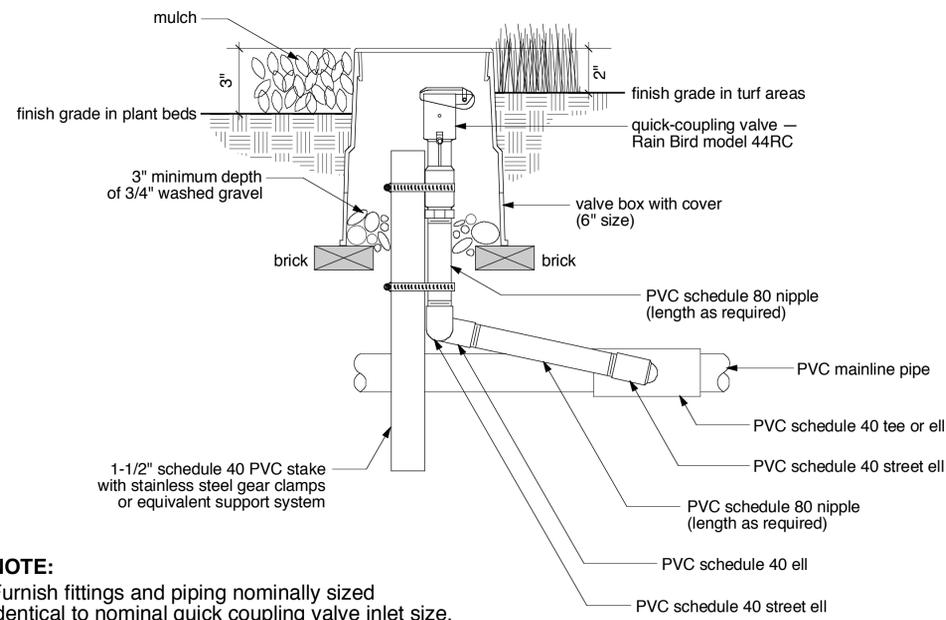

NOTE:
Furnish fittings and piping nominally sized identical to nominal quick coupling valve inlet size.

2 Quick Coupling Valve
LS 22 no scale

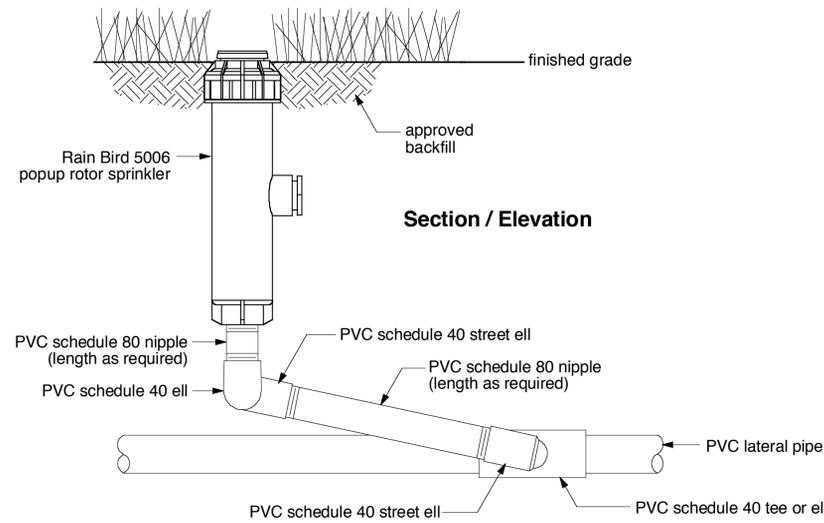

4 Rotor
LS 22 no scale

CHECKED BY	DATE
DWF	07/24/06
DWF	10/04/06

Drawn by: DJF
File: 036001_kellogg/rock
Plotted: 10/06/06
SCALE: 1/500