


STATE	PROJECT NO.	YEAR	SHEET NO.	TOTAL SHEETS
KANSAS	54-87 K-8258-01	2007	366	556

DATE
BY
REFERENCE NOTED
REFERENCE CHECKED

Drawn by:	SCALE
Plotted:	
File:	

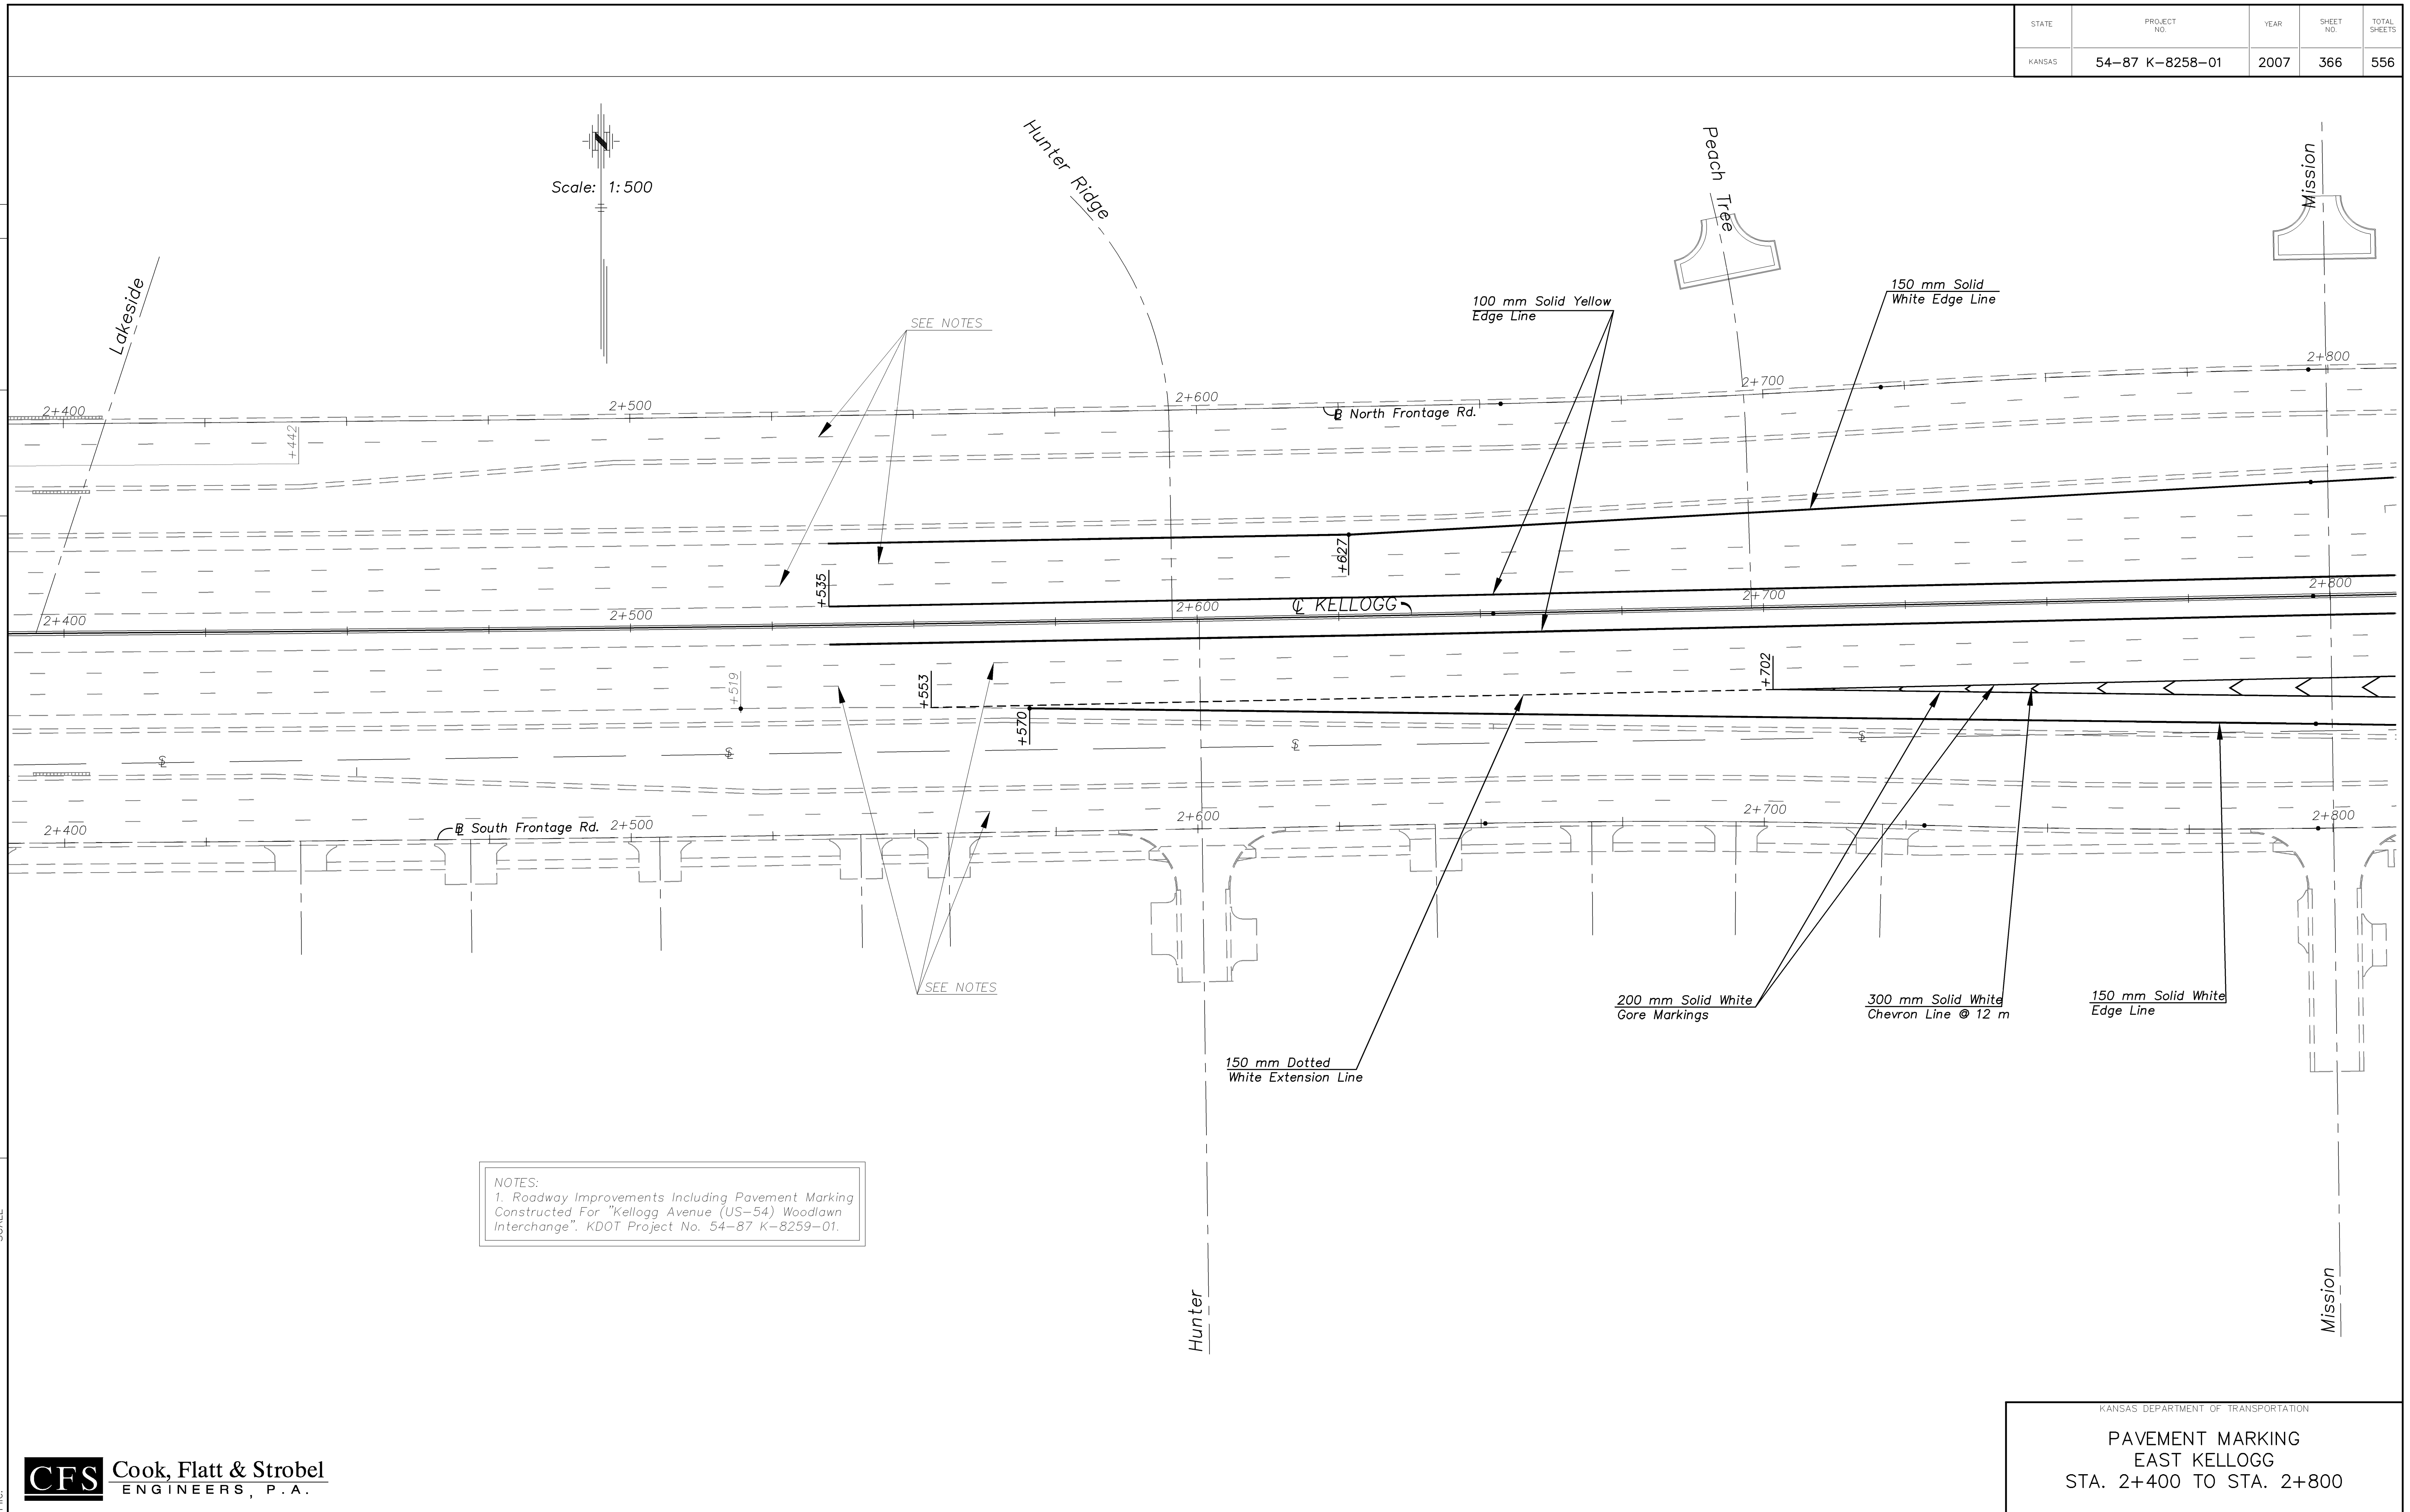

NOTES:  
 1. Roadway Improvements Including Pavement Marking Constructed For "Kellogg Avenue (US-54) Woodlawn Interchange". KDOT Project No. 54-87 K-8259-01.