



STATE	PROJECT NO.	YEAR	SHEET NO.	TOTAL SHEETS
KANSAS	54-87 K-8258-01	2007	376	556

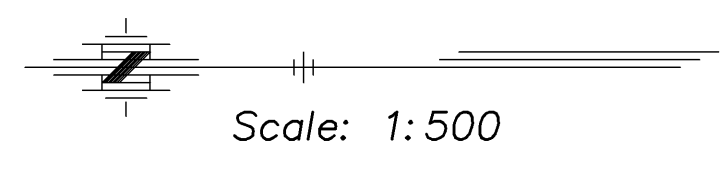

DATE	BY	REFERENCE NOTED	REFERENCE CHECKED

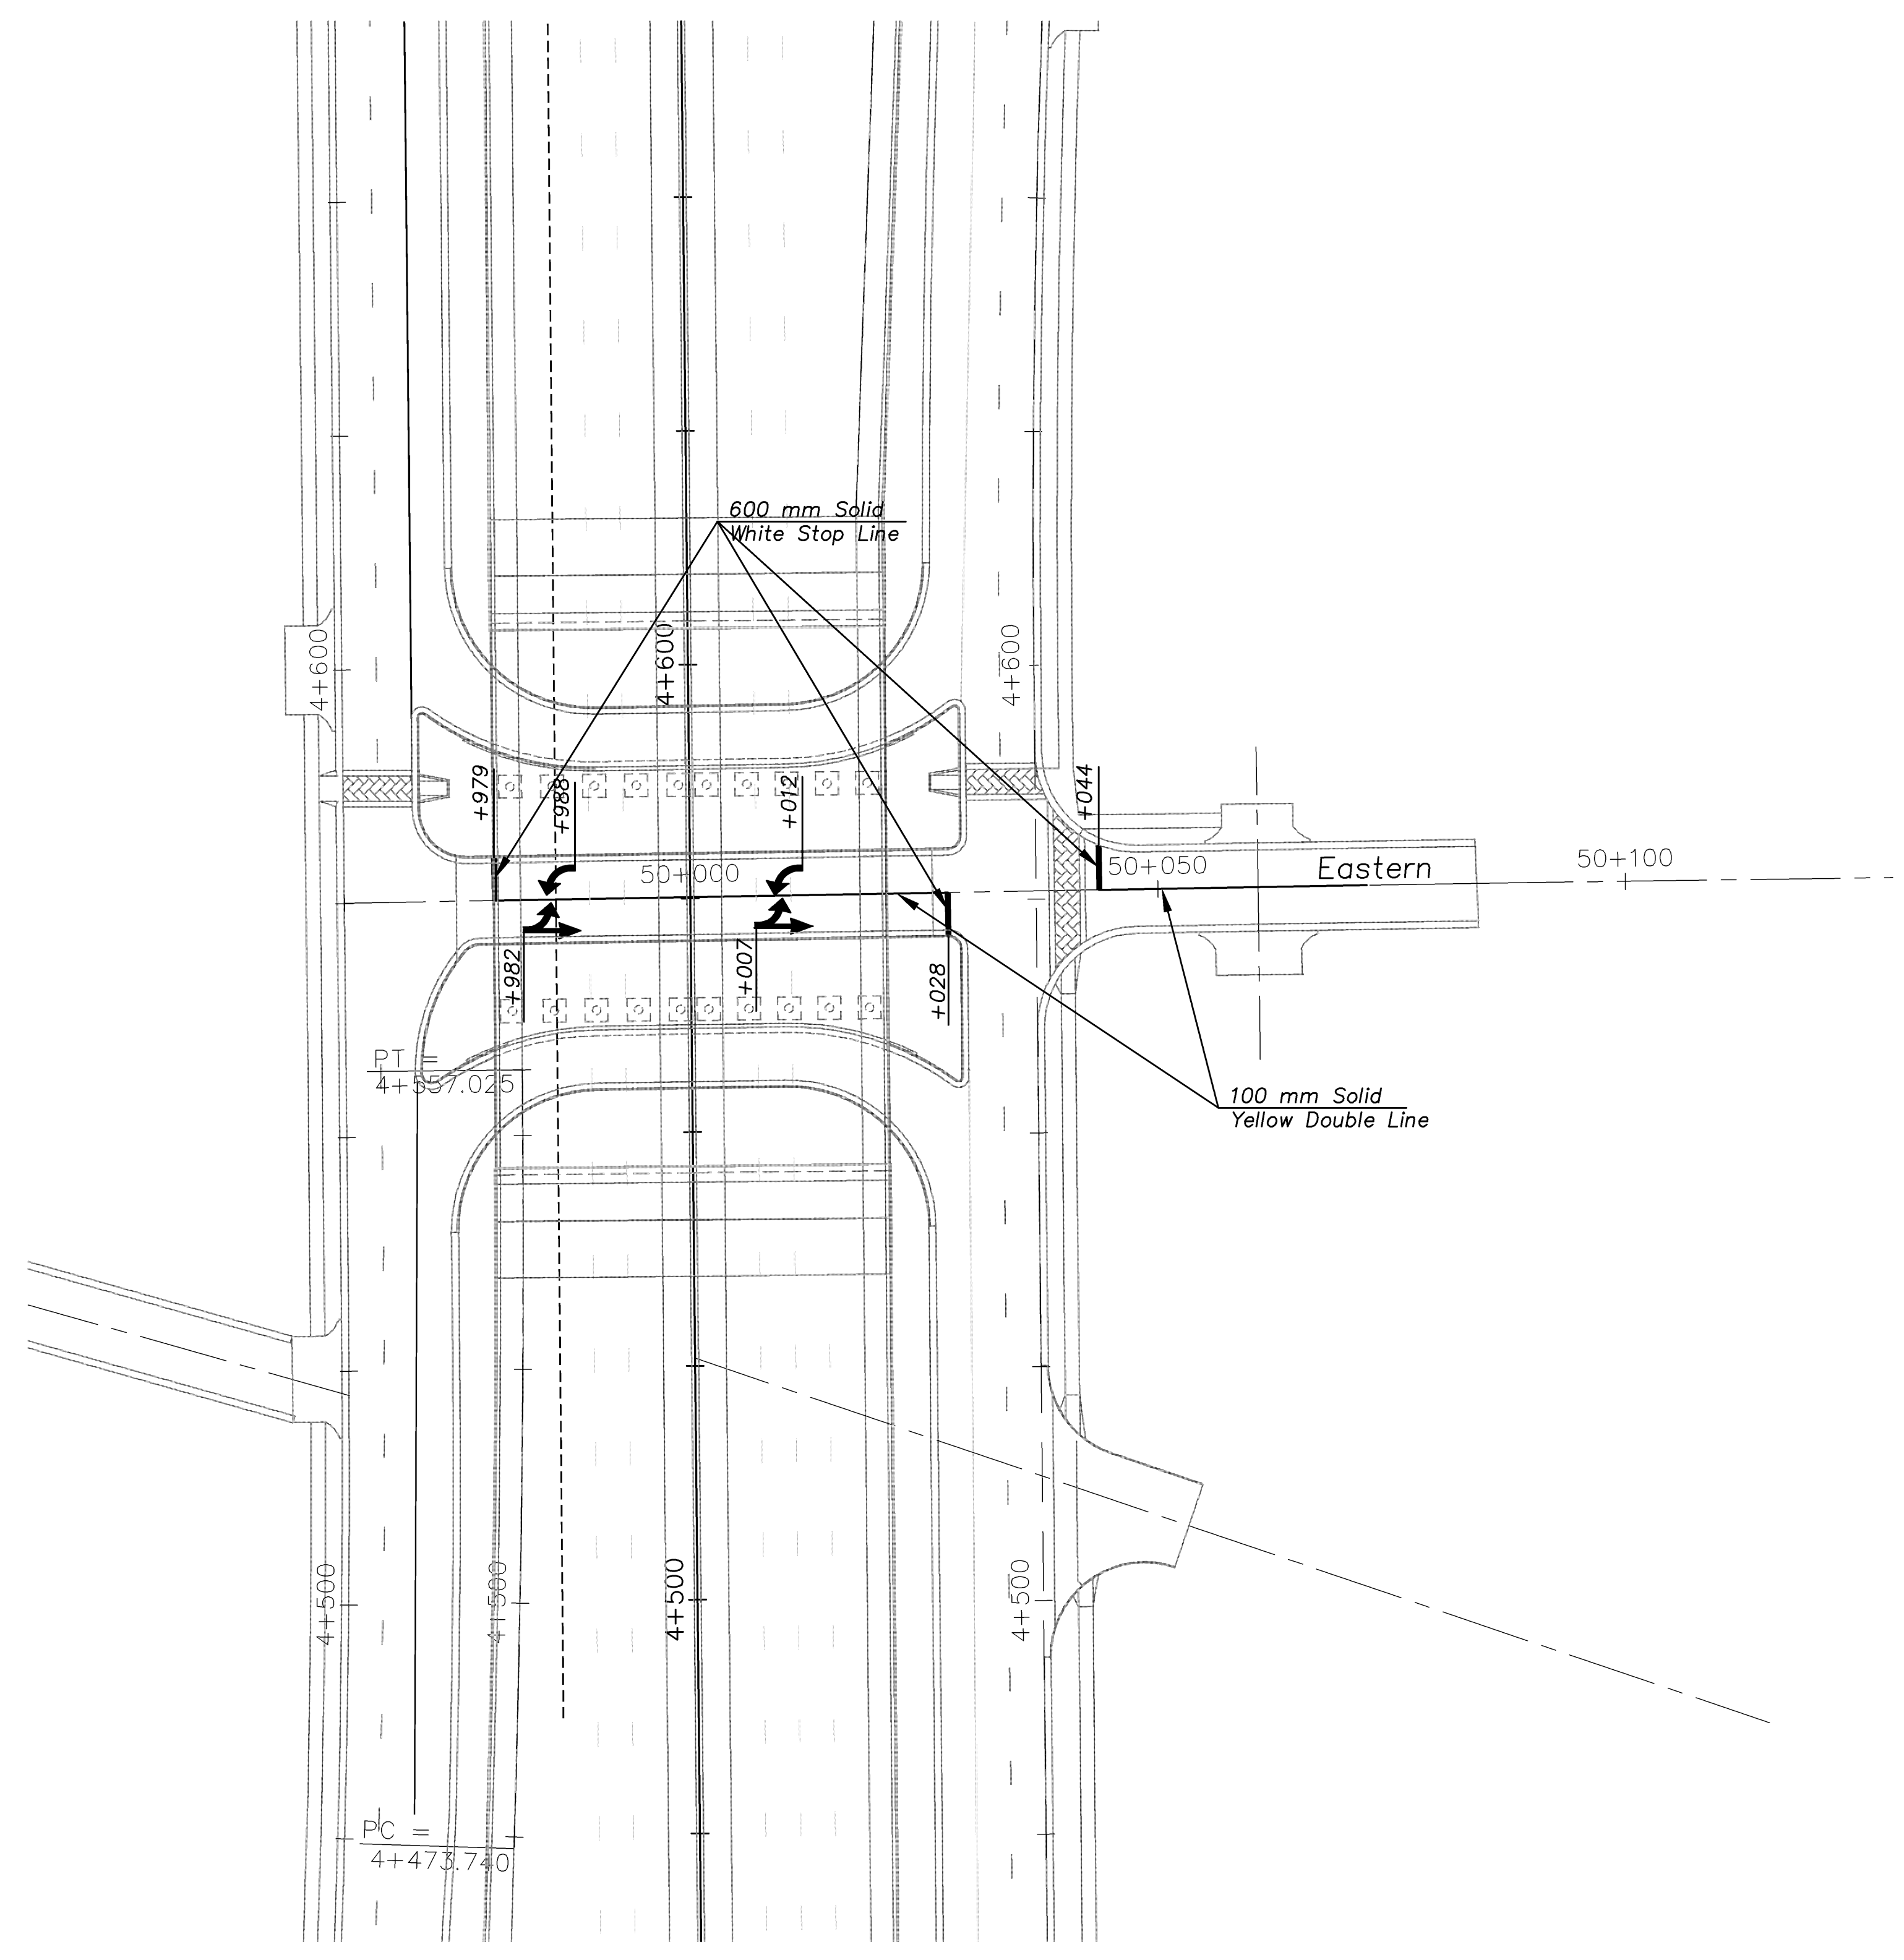

Drawn by: _____
 File: _____
 Plotted: _____
 SCALE



KANSAS DEPARTMENT OF TRANSPORTATION
PAVEMENT MARKING
EASTERN
 STA. 49+963 TO STA. 50+070