
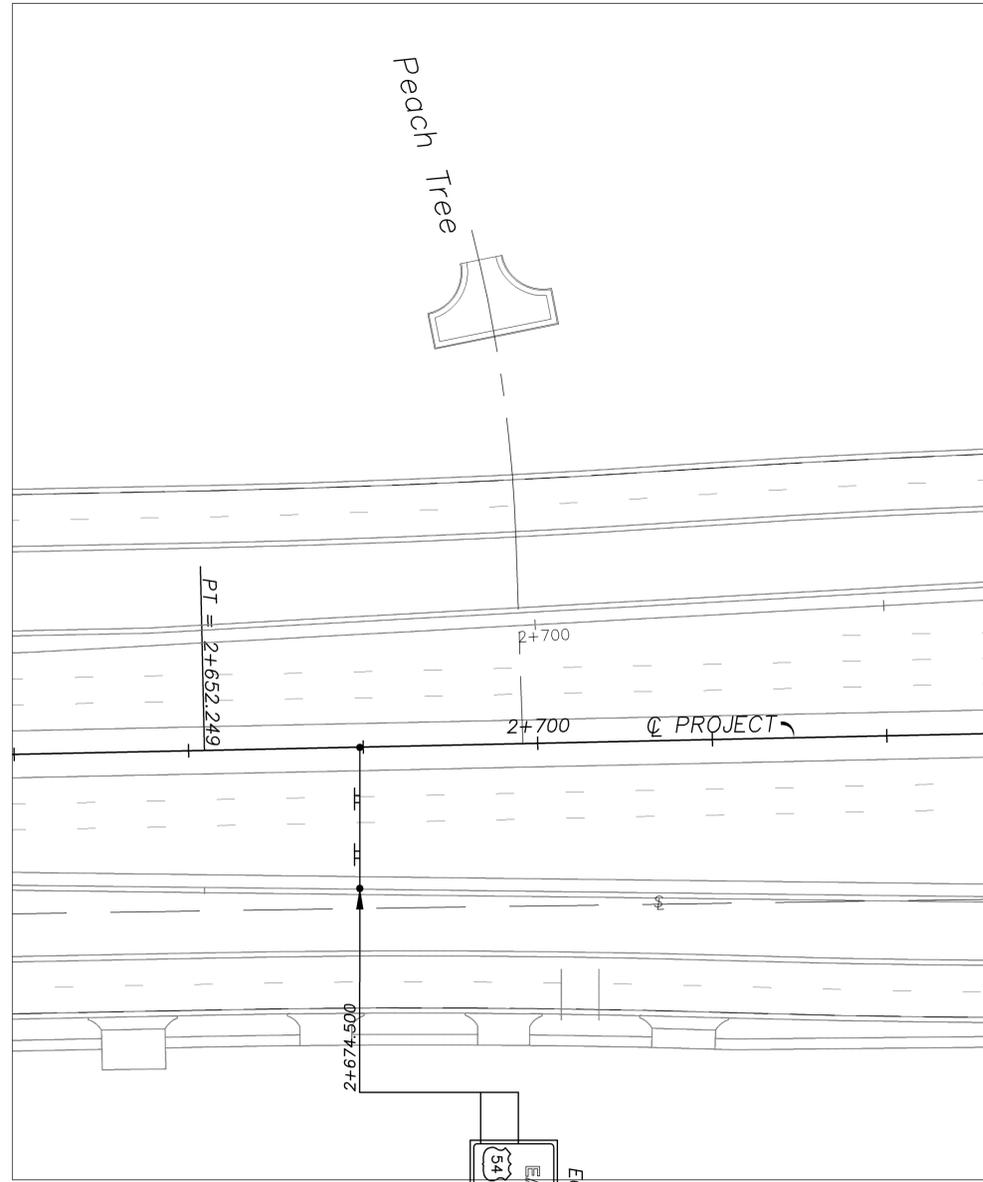
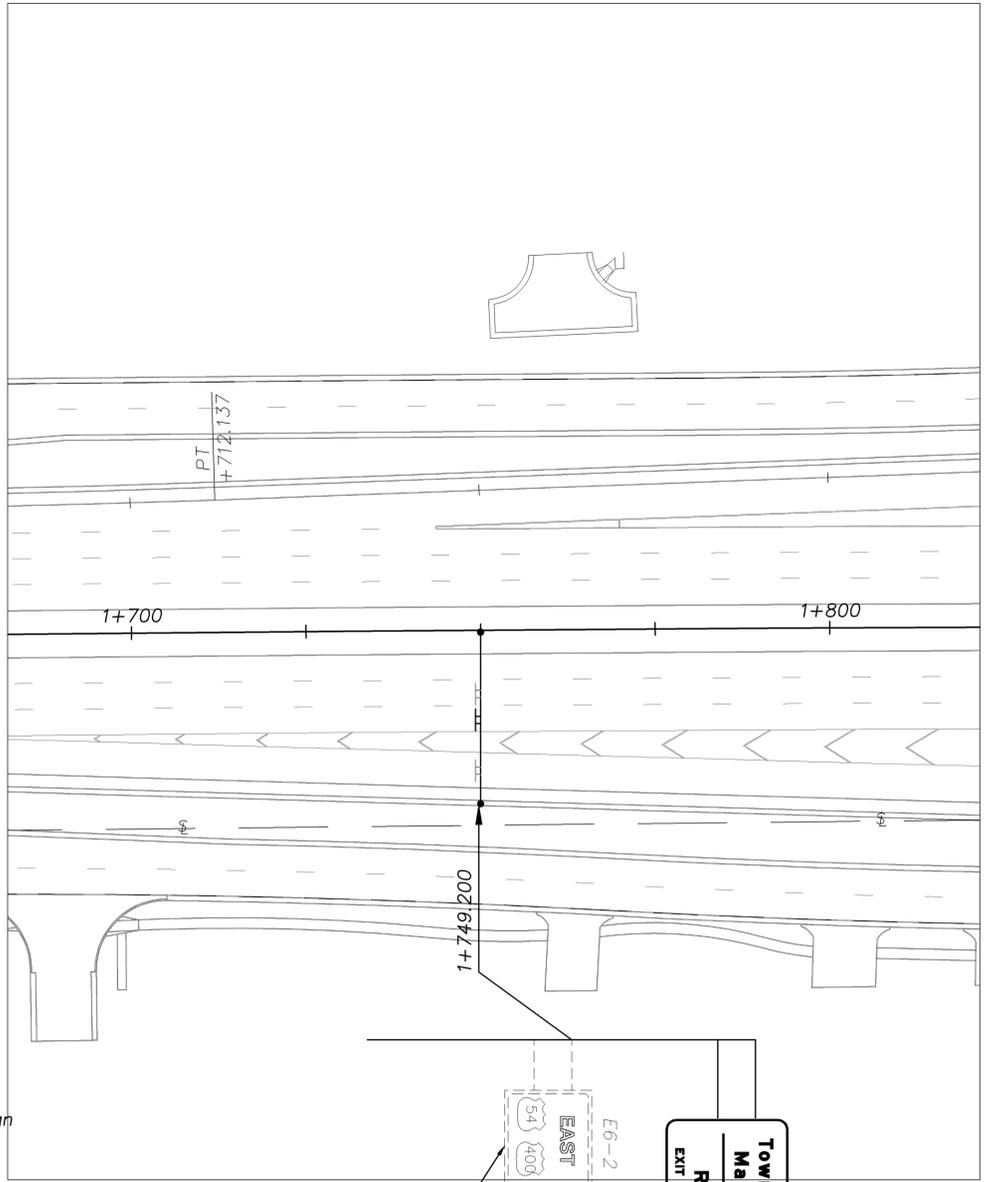


DATE	
BY	
REFERENCE NOTED	
REFERENCE CHECKED	


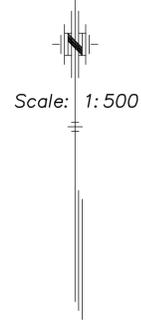


LEGEND

- Sign
- Cantilever Overhead Sign
- Overhead Truss Sign
- * Signs To Be Placed As Directed By The Engineer.
- * * Signs Mounted On Signal Mast Arms. These Signs Will Be Subsidiary To Signals. See Signal Plans For Details.
- Signs To Be Mounted On Signal Pole.
- Future Sign(s)

Remove Exist. Sign

Exist. Sign To Remain

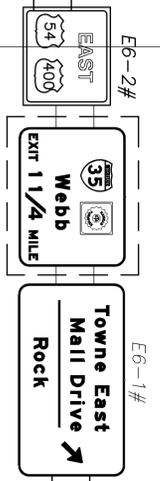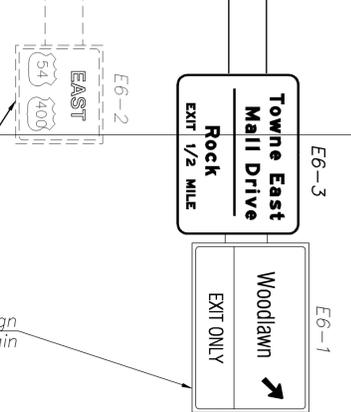

Contractor To Furnish And Erect The Sign Truss And Panels On Footings Constructed Under Previous Contract.

Drawn by: SCALE
 Plotted: File: