


FLEXIBLE DELINEATION				
	TYPE 'A'		TYPE 'B'	
	Type I	Type II	Type I	Type II
White	24	18	-	-
Yellow	-	-	-	-

RIGID DELINEATION #				
	TYPE 'A'		TYPE 'B'	
	U-Post	Bracket	U-Post	Bracket
White	-	-	-	-
Yellow	-	14	-	-

For information only. All bracket mounted delineators shall be subsidiary to concrete safety barrier or retaining wall. For details, see Sheet No.

DATE	
BY	
REFERENCE NOTED	
REFERENCE CHECKED	

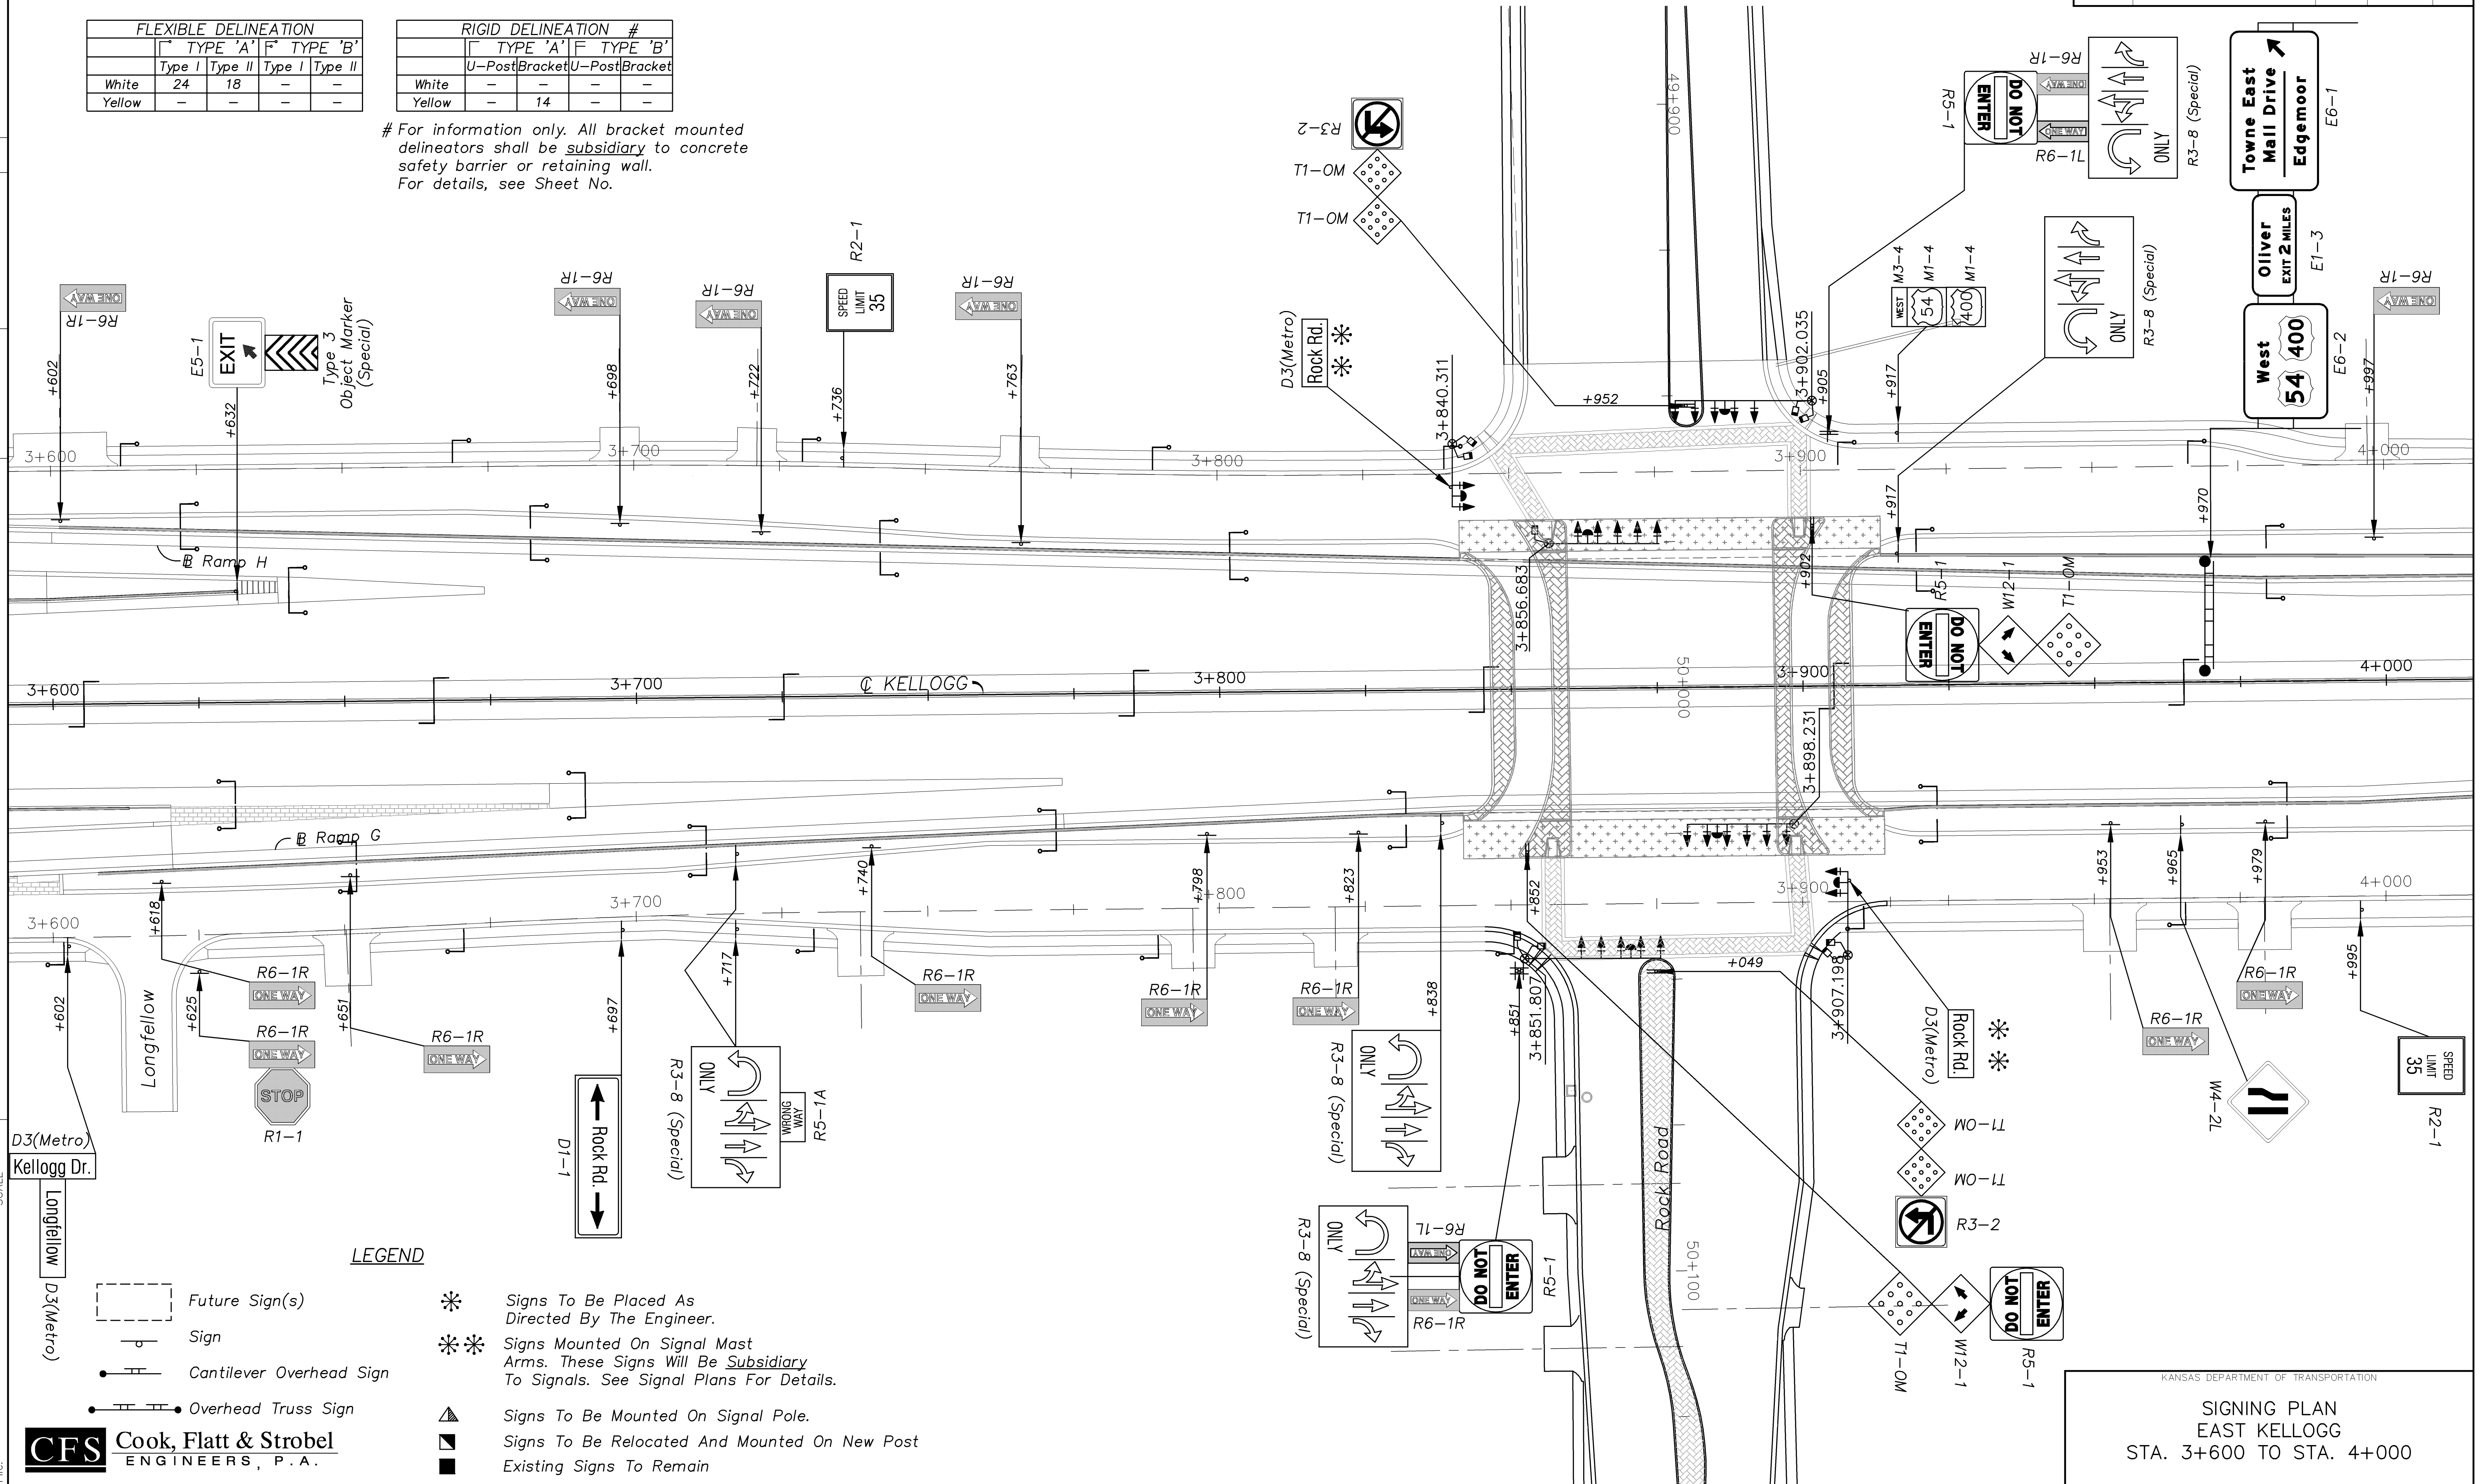

LEGEND

- Future Sign(s)
- Sign
- Cantilever Overhead Sign
- Overhead Truss Sign
- Signs To Be Placed As Directed By The Engineer.
- Signs Mounted On Signal Mast Arms. These Signs Will Be Subsidiary To Signals. See Signal Plans For Details.
- Signs To Be Mounted On Signal Pole.
- Signs To Be Relocated And Mounted On New Post
- Existing Signs To Remain

CFS Cook, Flatt & Strobel
ENGINEERS, P.A.

KANSAS DEPARTMENT OF TRANSPORTATION
SIGNING PLAN
EAST KELLOGG
STA. 3+600 TO STA. 4+000