


FLEXIBLE DELINEATION				
	TYPE 'A'		TYPE 'B'	
	Type I	Type II	Type I	Type II
White	26	18	-	-
Yellow	-	-	-	-

RIGID DELINEATION #				
	TYPE 'A'		TYPE 'B'	
	U-Post	Bracket	U-Post	Bracket
White	-	-	-	-
Yellow	-	14	-	-

# For information only. All bracket mounted delineators shall be subsidiary to concrete safety barrier or retaining wall. For details, see Sheet No.

DATE	
BY	
REFERENCE NOTED	
REFERENCE CHECKED	

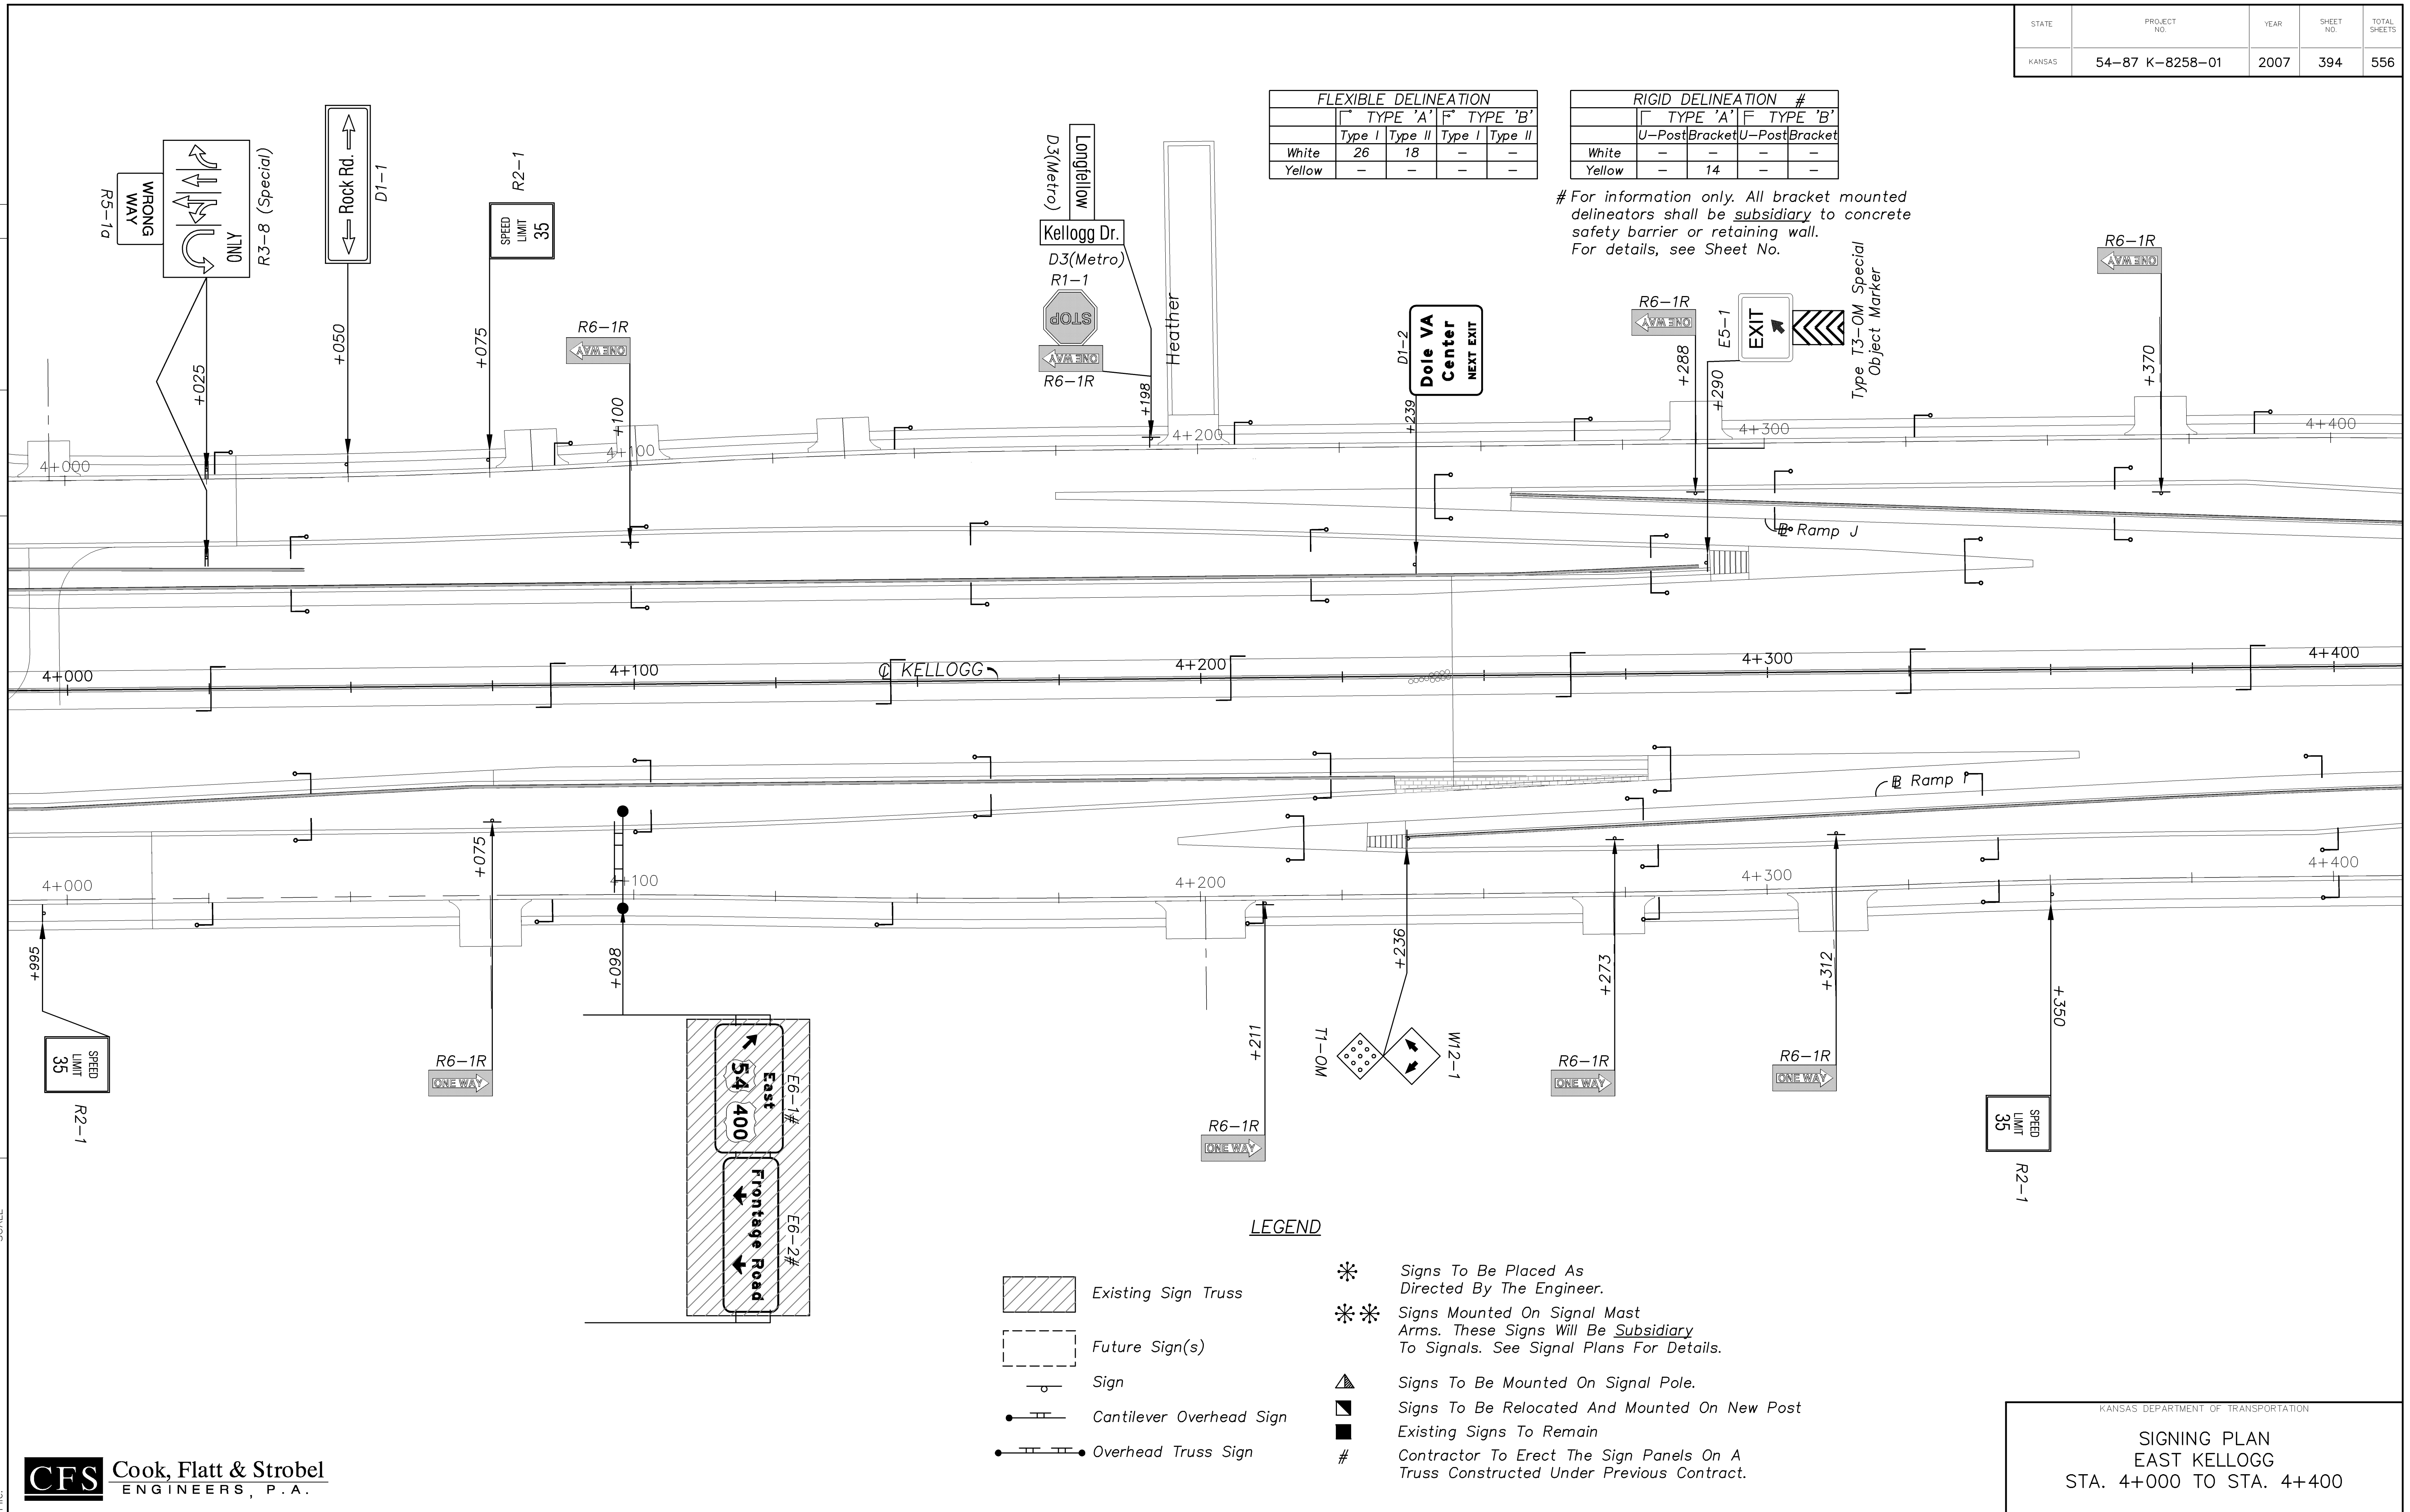

**LEGEND**

- Existing Sign Truss
- Future Sign(s)
- Sign
- Cantilever Overhead Sign
- Overhead Truss Sign
- Signs To Be Placed As Directed By The Engineer.
- Signs Mounted On Signal Mast Arms. These Signs Will Be Subsidiary To Signals. See Signal Plans For Details.
- Signs To Be Mounted On Signal Pole.
- Signs To Be Relocated And Mounted On New Post
- Existing Signs To Remain
- Contractor To Erect The Sign Panels On A Truss Constructed Under Previous Contract.

KANSAS DEPARTMENT OF TRANSPORTATION  
**SIGNING PLAN**  
 EAST KELLOGG  
 STA. 4+000 TO STA. 4+400