


STATE	PROJECT NO.	YEAR	SHEET NO.	TOTAL SHEETS
KANSAS	54-87 K-8258-01	2007	396	556

FLEXIBLE DELINEATION				
	TYPE 'A'		TYPE 'B'	
	Type I	Type II	Type I	Type II
White	0	0	-	-
Yellow	-	-	-	-

RIGID DELINEATION #				
	TYPE 'A'		TYPE 'B'	
	U-Post	Bracket	U-Post	Bracket
White	-	-	-	-
Yellow	-	6	-	-

For information only. All bracket mounted delineators shall be subsidiary to concrete safety barrier or retaining wall. For details, see Sheet No.

DATE	
BY	
REFERENCE NOTED	
REFERENCE CHECKED	

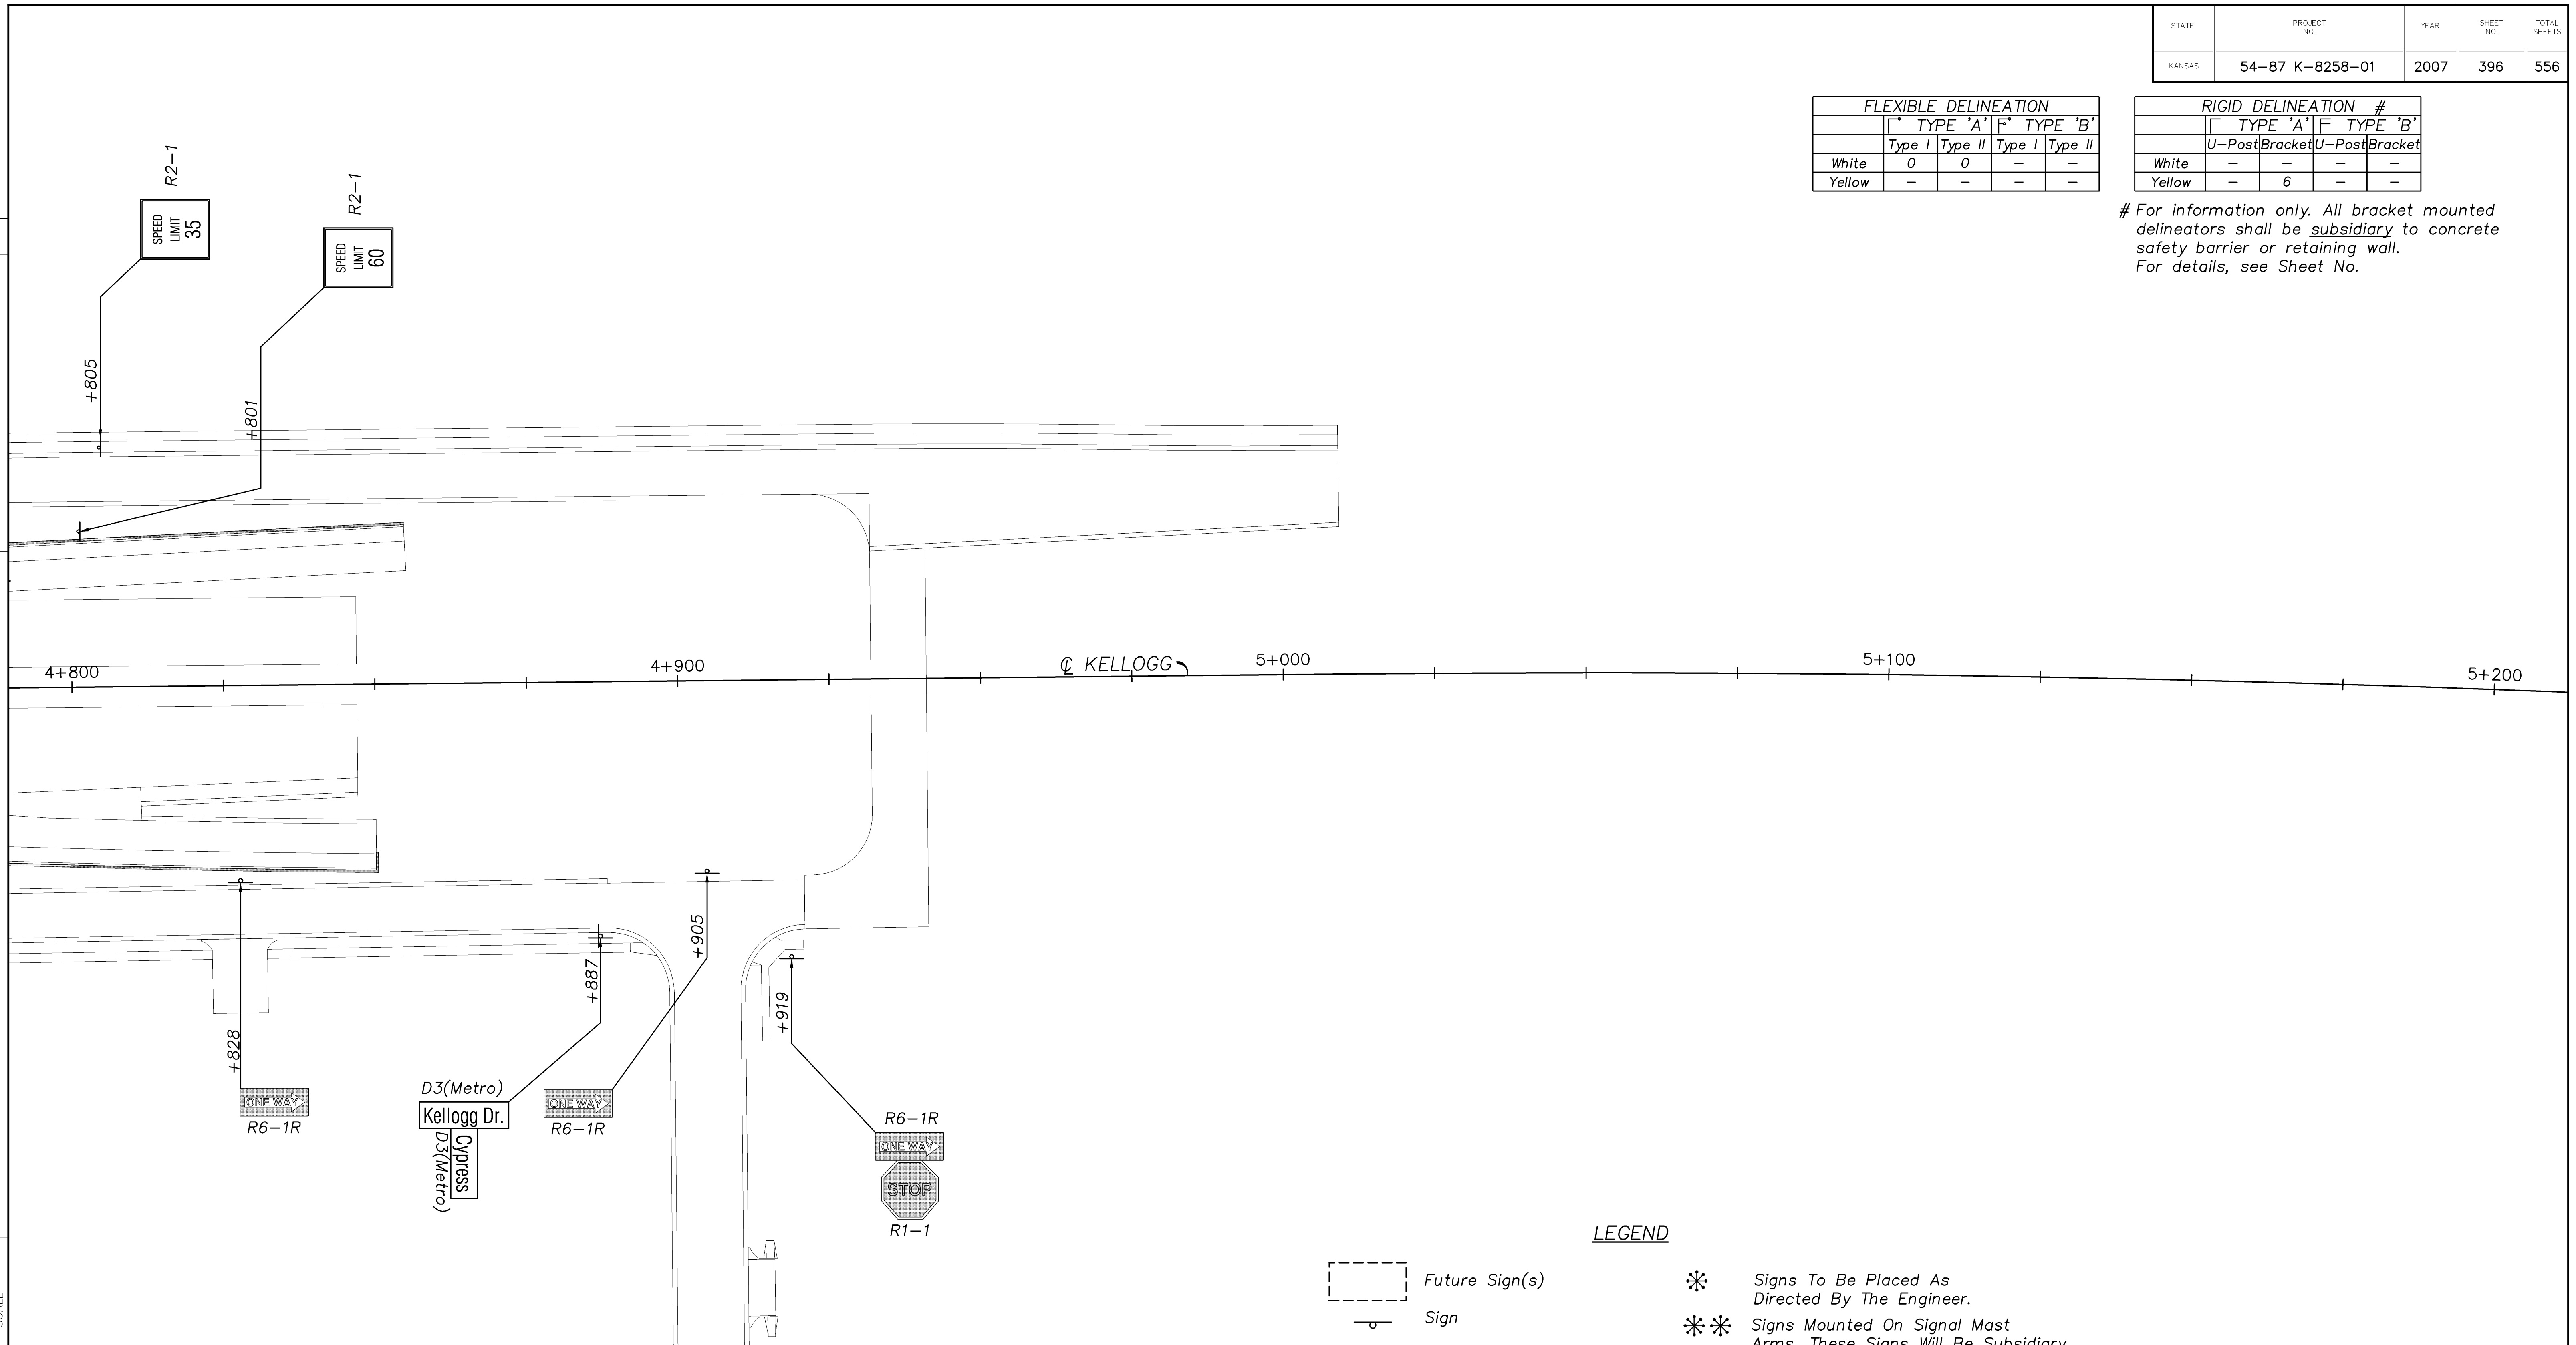

LEGEND

- Future Sign(s)
- Sign
- Cantilever Overhead Sign
- Overhead Truss Sign
- Signs To Be Placed As Directed By The Engineer.
- Signs Mounted On Signal Mast Arms. These Signs Will Be Subsidiary To Signs. See Signal Plans For Details.
- Signs To Be Mounted On Signal Pole.
- Signs To Be Relocated And Mounted On New Post
- Existing Signs To Remain

Drawn by: _____
 Plotted: _____
 File: _____
 SCALE



KANSAS DEPARTMENT OF TRANSPORTATION
SIGNING PLAN
 EAST KELLOGG
 STA. 4+800 TO STA. 5+200