



FLEXIBLE DELINEATION				
	TYPE 'A' Type I	TYPE 'A' Type II	TYPE 'B' Type I	TYPE 'B' Type II
White	0	0	5	0
Yellow	4	0	0	0

RIGID DELINEATION #		
	TYPE 'A' Bracket	TYPE 'B' Bracket
White	0	21
Yellow	12	0

For information only. All bracket mounted delineators shall be subsidiary to concrete safety barrier or retaining wall. For details, see Sheet No.

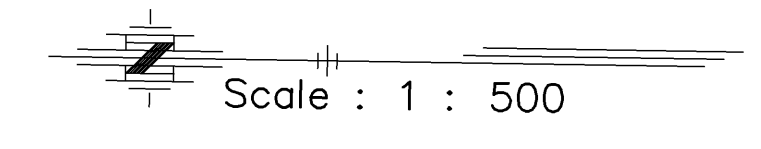

DATE	BY
REFERENCE NOTED	REFERENCE CHECKED

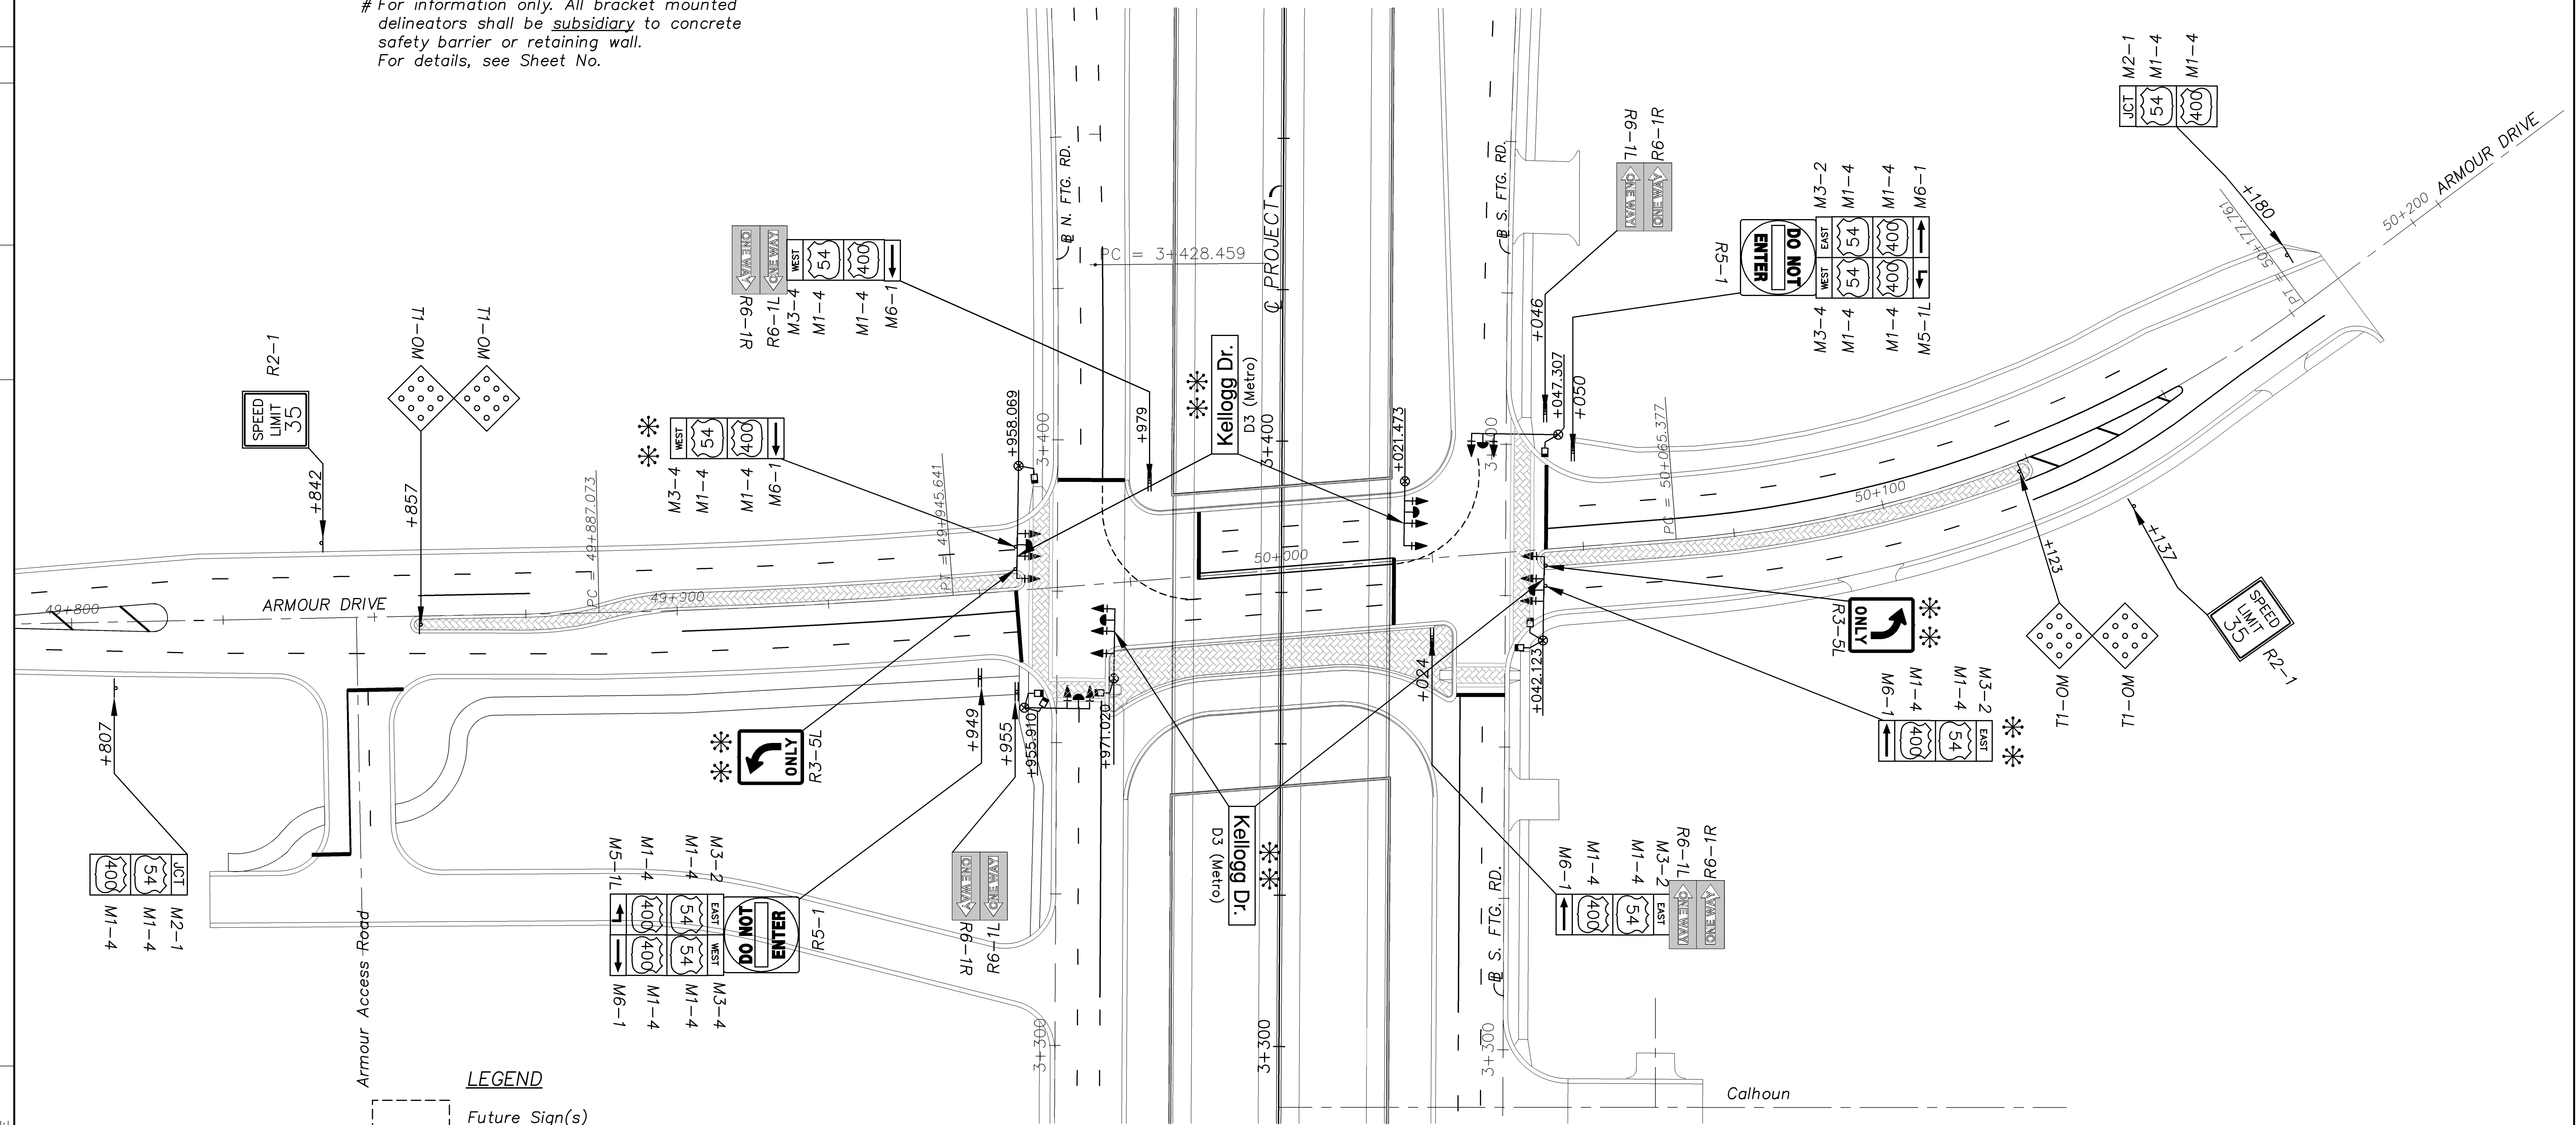

- LEGEND**
- Future Sign(s)
 - Sign
 - Cantilever Overhead Sign
 - Overhead Truss Sign
 - * Signs To Be Placed As Directed By The Engineer.
 - * * Signs Mounted On Signal Mast Arms. These Signs Will Be Subsidiary To Signals. See Signal Plans For Details.
 - ▲ Signs To Be Mounted On Signal Pole.
 - Signs To Be Relocated And Mounted On New Post
 - Existing Signs To Remain

KANSAS DEPARTMENT OF TRANSPORTATION
SIGNING PLAN
 ARMOUR
 STA. 49+745 to STA. 50+185