


STATE	PROJECT NO.	YEAR	SHEET NO.	TOTAL SHEETS
KANSAS	54-87 K-8258-01	2007	402	556

Scale: 1:500

NOTE:
 Signs shown as "Signing Removals" were in place when the multi-phased Rock Road Interchange Project was started. Significant changes have occurred. Coordinate removals with the Resident Project Representative. Cost is incidental to "Signing".

DATE	BY

REFERENCE NOTED	REFERENCE CHECKED

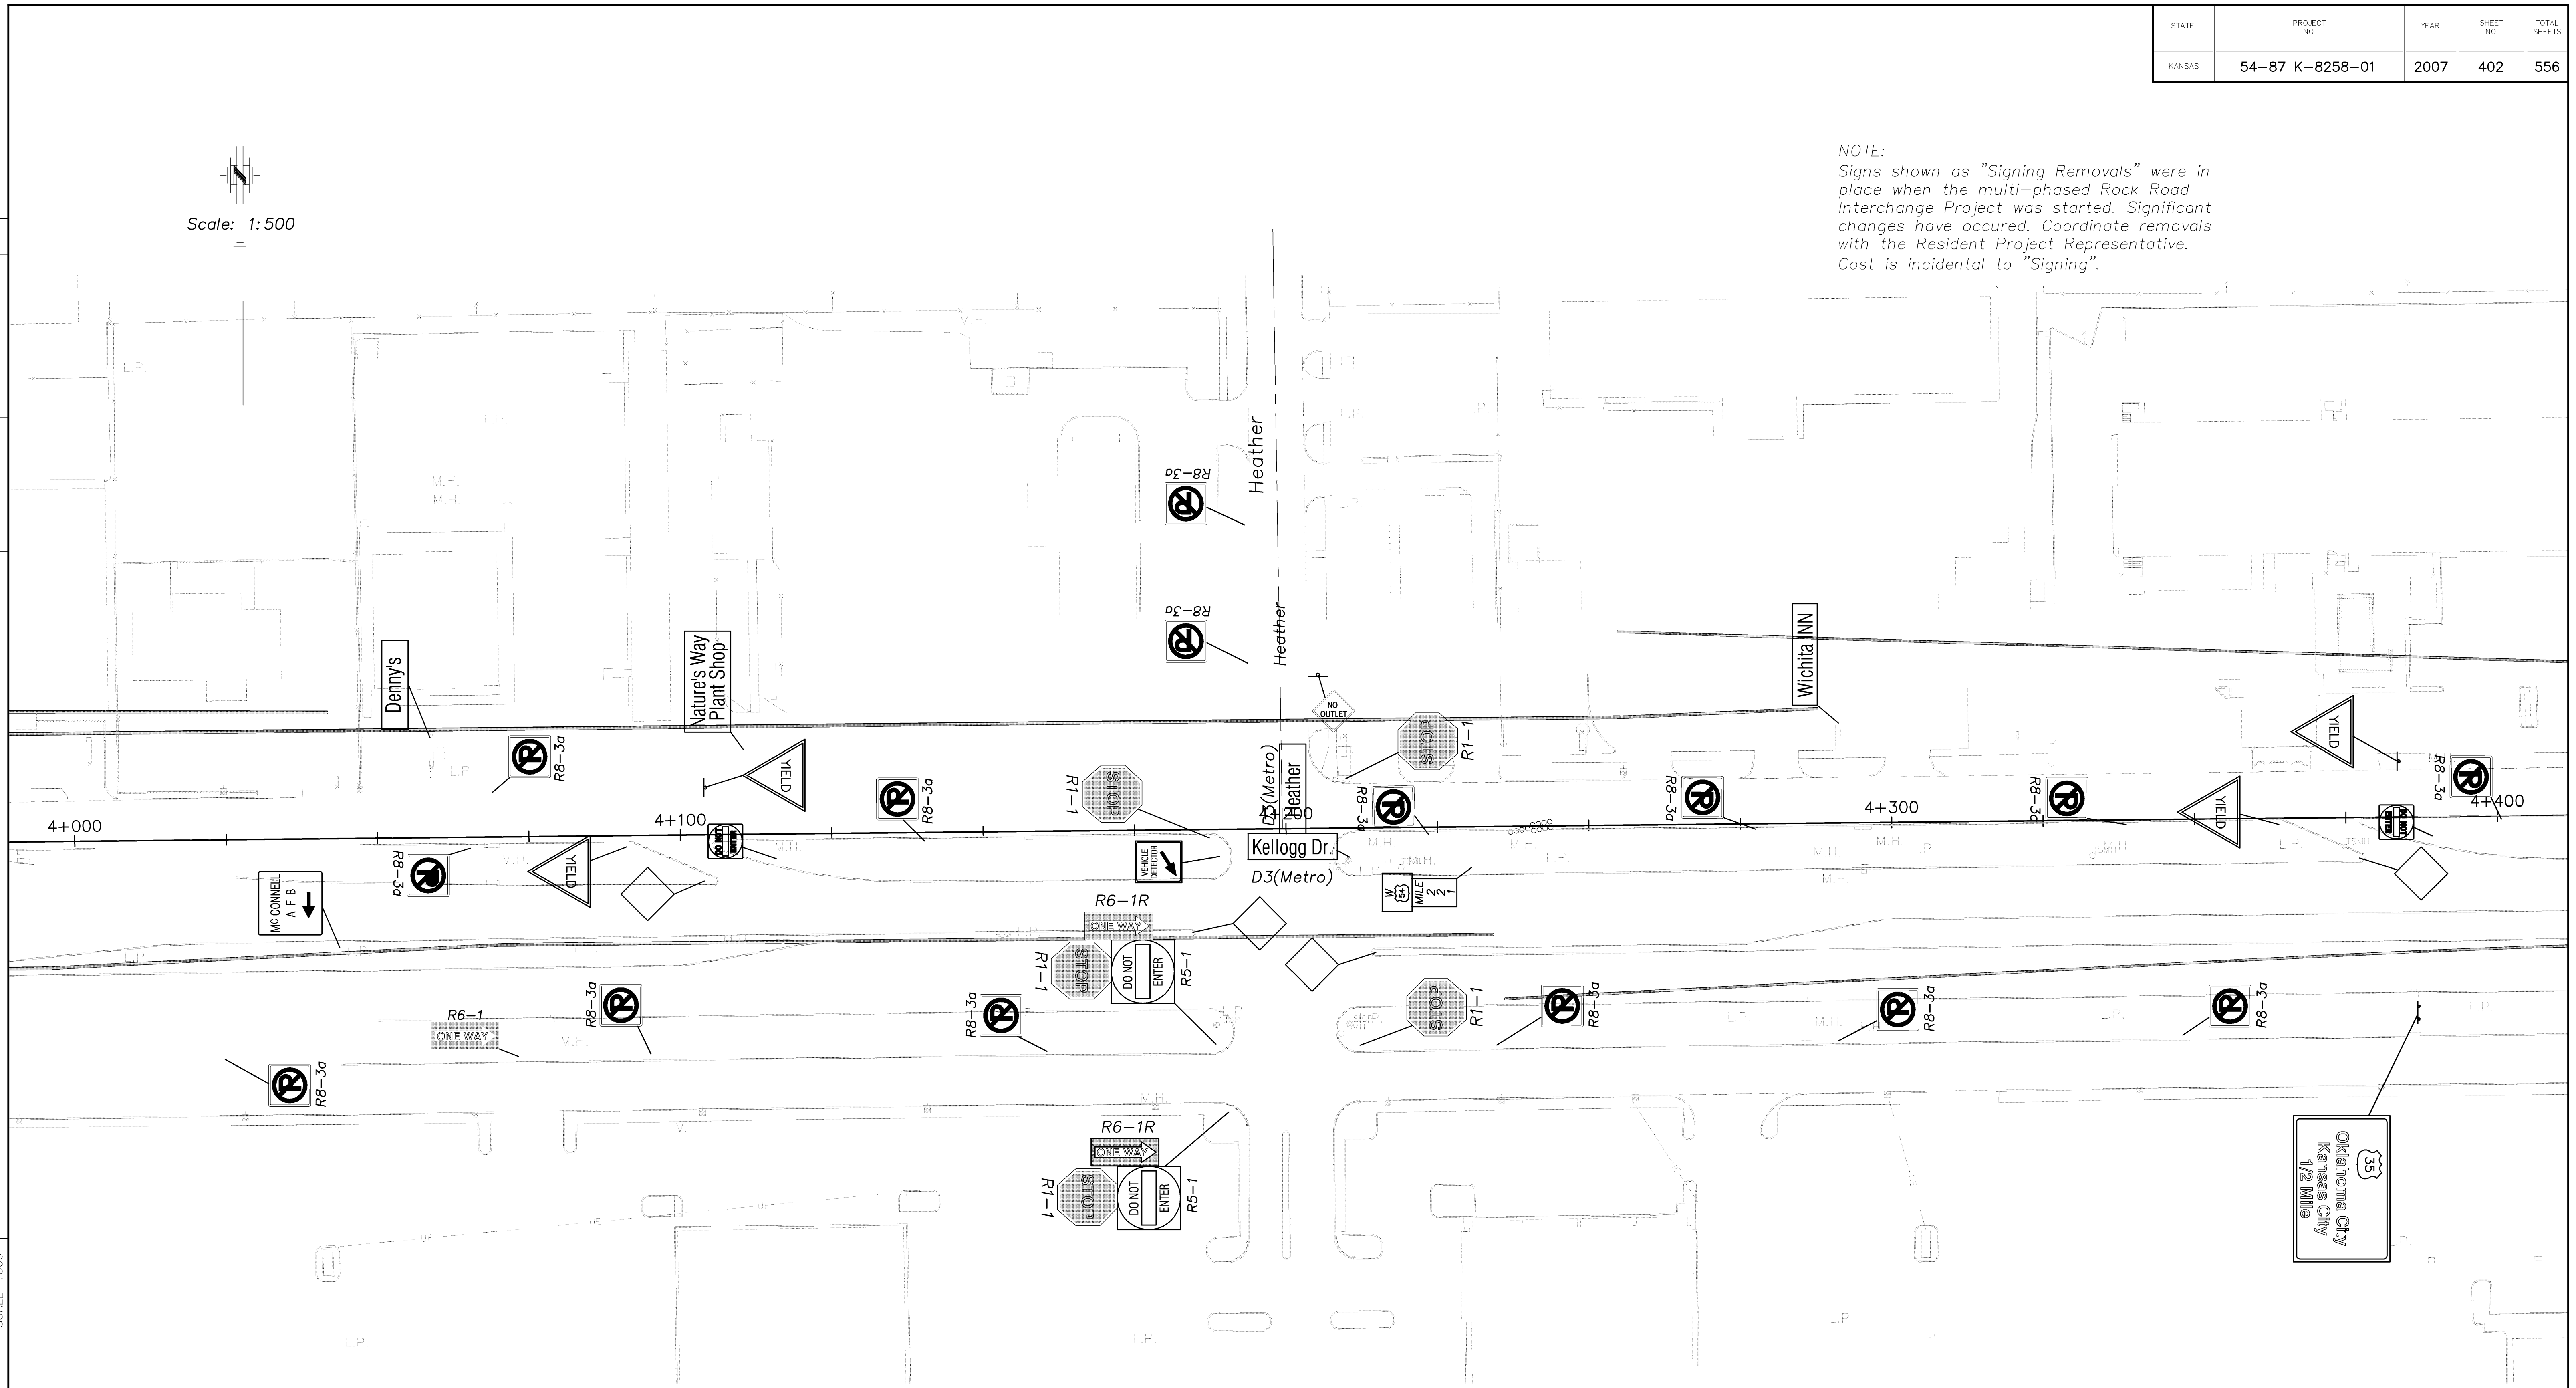

Oklahoma City
 Kansas City
 1/2 Mile

SCALE IN METERS
 PLAN: Lat. & Long. 0 5 10 15 20 25

CFS Cook, Flatt & Strobel
 ENGINEERS, P.A.

KANSAS DEPARTMENT OF TRANSPORTATION
 SIGNING REMOVALS
 EAST KELLOGG
 STA. 4+000 to STA. 4+400