


STATE	PROJECT NO.	YEAR	SHEET NO.	TOTAL SHEETS
KANSAS	54-87 K-8258-01	2007	403	556

NOTE:  
 Signs shown as "Signing Removals" were in place when the multi-phased Rock Road Interchange Project was started. Significant changes have occurred. Coordinate removals with the Resident Project Representative. Cost is incidental to "Signing".

BY	DATE

Scale: 1:500

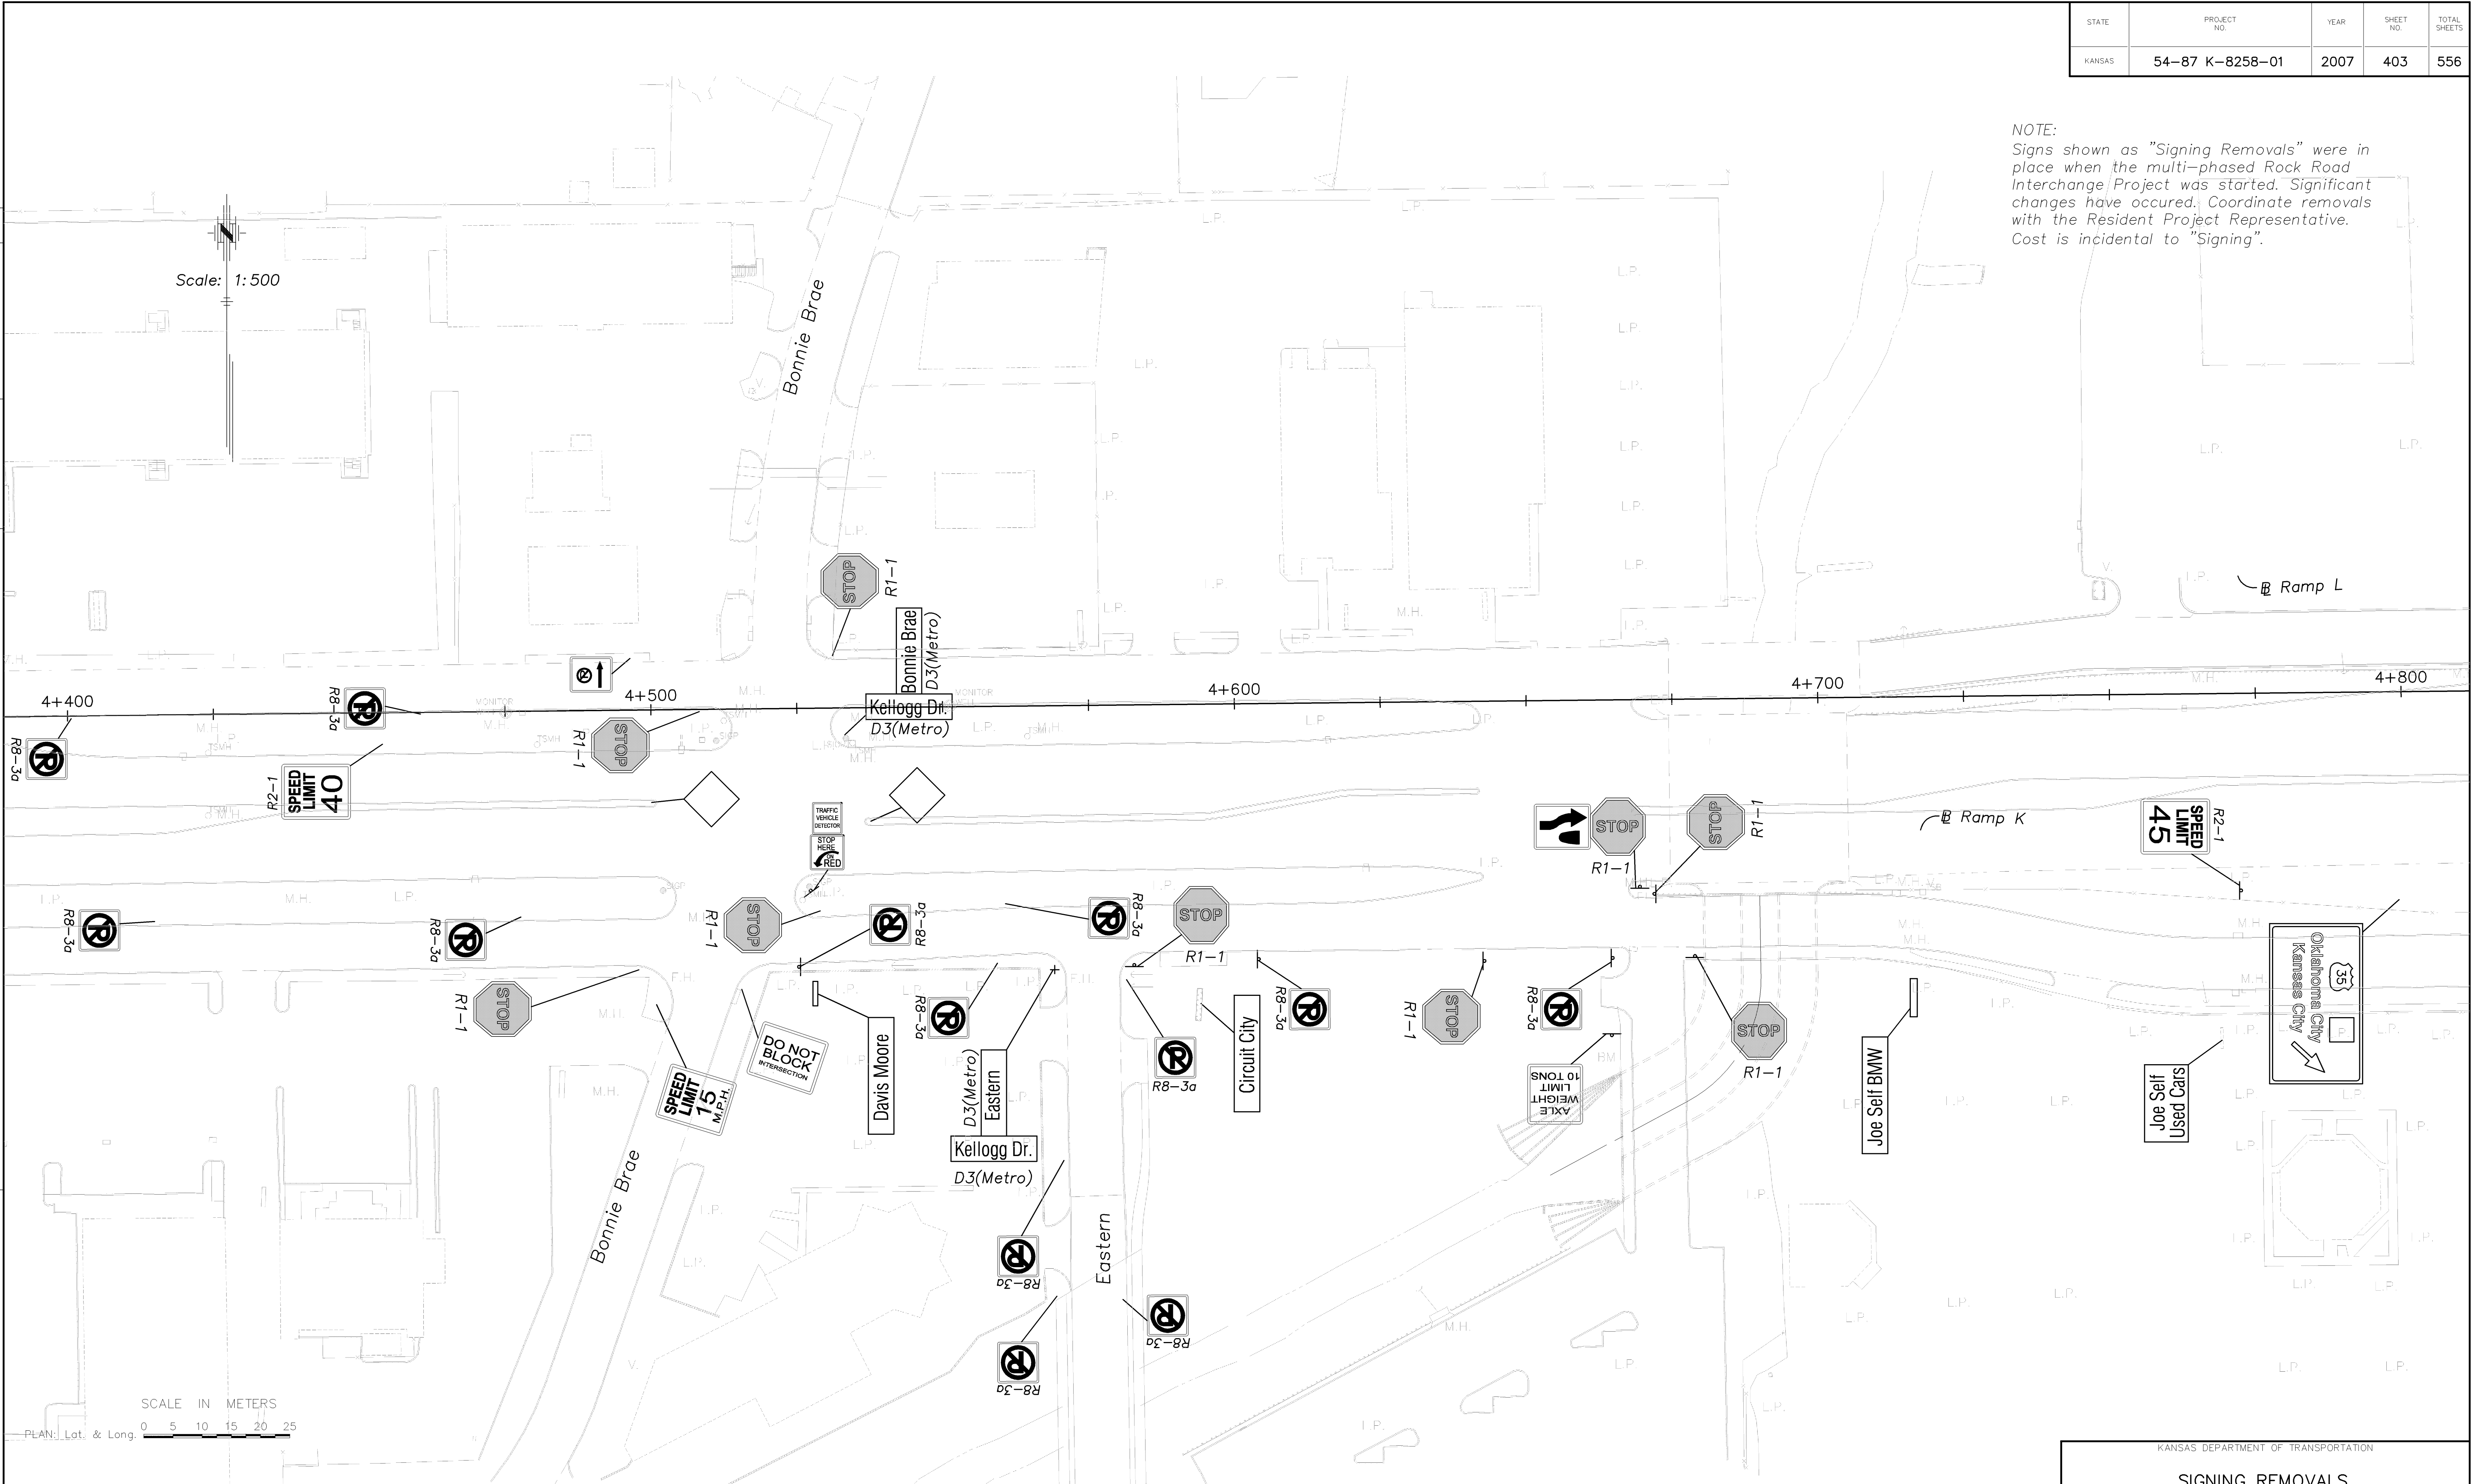

SCALE IN METERS  
 0 5 10 15 20 25

Drawn by: [Name]  
 File: [Name]  
 SCALE 1:500



KANSAS DEPARTMENT OF TRANSPORTATION  
**SIGNING REMOVALS**  
**EAST KELLOGG**  
**STA. 4+400 TO STA. 4+800**  
 City Of Wichita Sedgwick, Co.