



Typical Mounting

SECTION A-A


BEAM	A
S75X8.5	11 mm
W150X13	19 mm
W250X18	32 mm
W250X33	32 mm

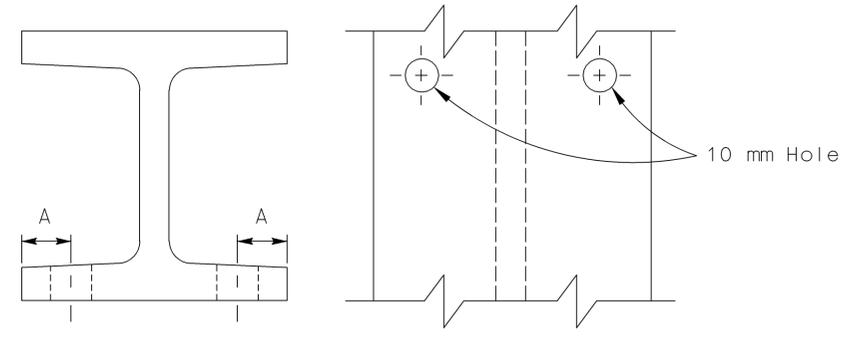

Typical I-Beam

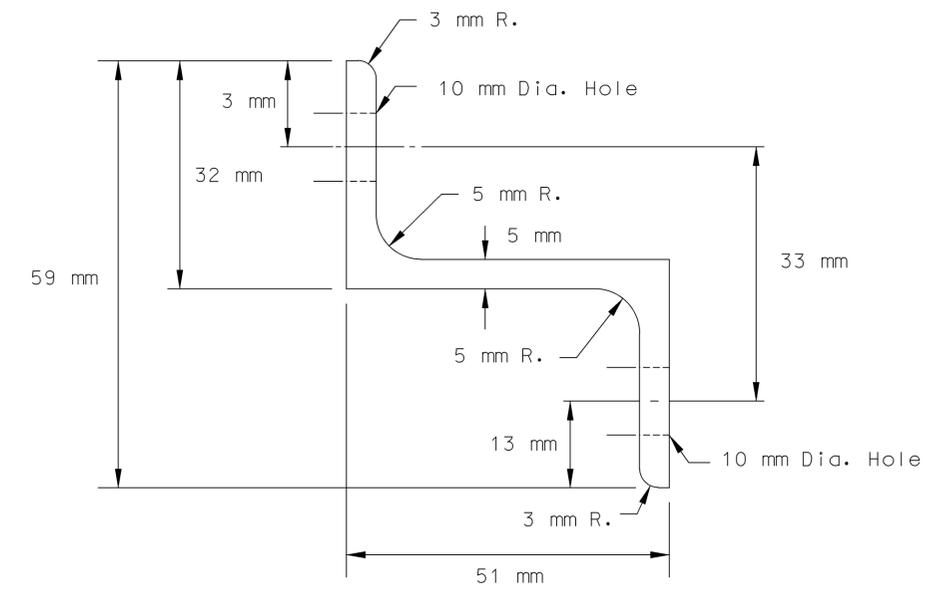

Typical Zee Bar

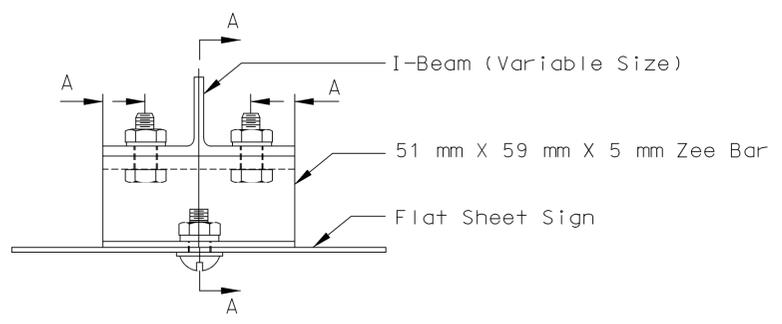

NOTE:  
All bolts, nuts, washers & machine screws shall be steel.

All dimensions are in millimeters.

NO.	DATE	REVISIONS	BY	APP'D
3				
2				
1				

KANSAS DEPARTMENT OF TRANSPORTATION  
DETAILS FOR MOUNTING  
FLAT SHEET SIGN ON  
STEEL I-BEAM POST  
TE487si 07-01-03

DESIGNED	DDG	DETAILED	BXK	QUANTITIES	TRACED
DESIGN CK.	SAB	DETAIL CK.	DDG	QUAN. CK.	TRACE CK.

Plotted By : @USERNAM@  
 Plot File : @DGN@  
 Plot Date : @TIME@