

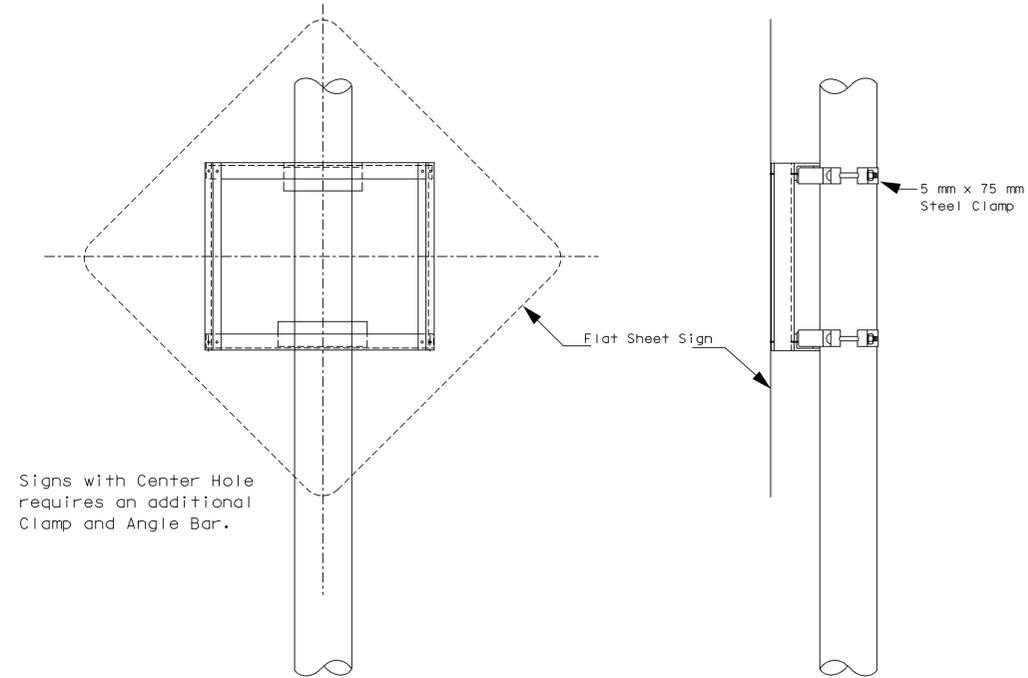
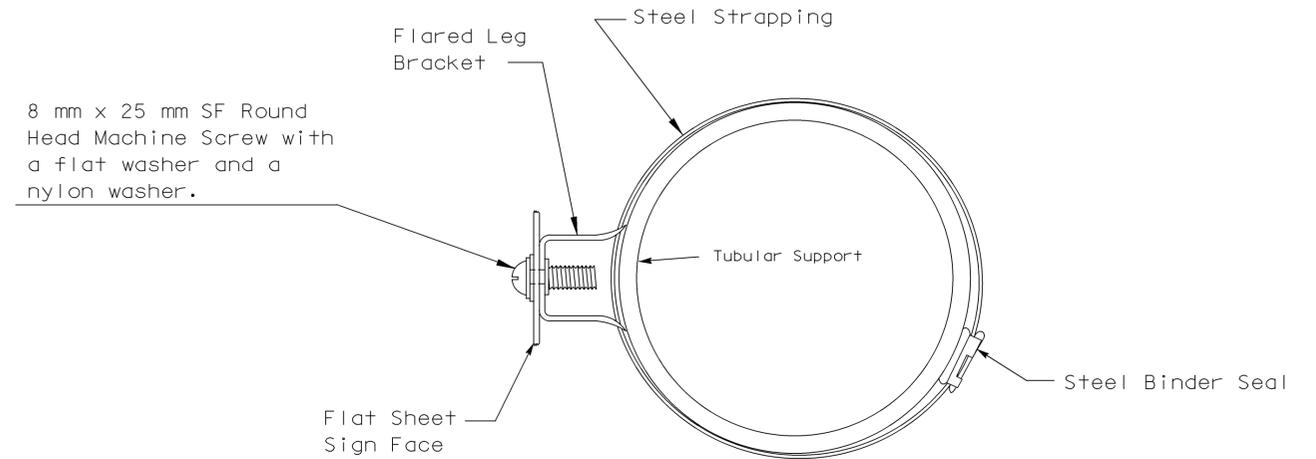



STATE	PROJECT NO.	YEAR	SHEET NO.	TOTAL SHEETS
KANSAS	54-87 K-8258-01	2007	427	556

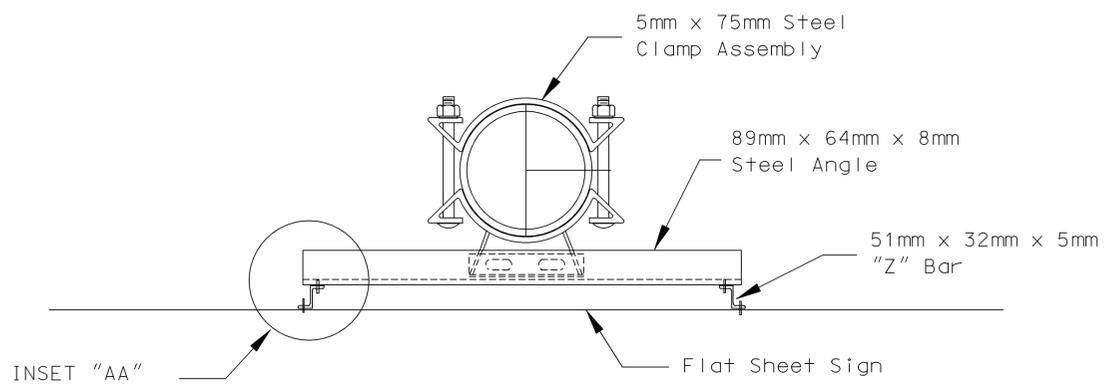


Signs with Center Hole requires an additional Clamp and Angle Bar.

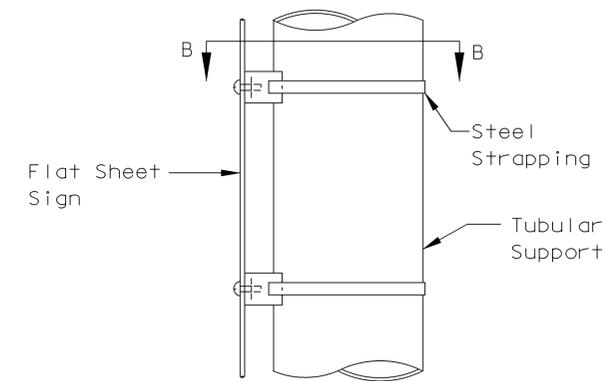

SECTION BB

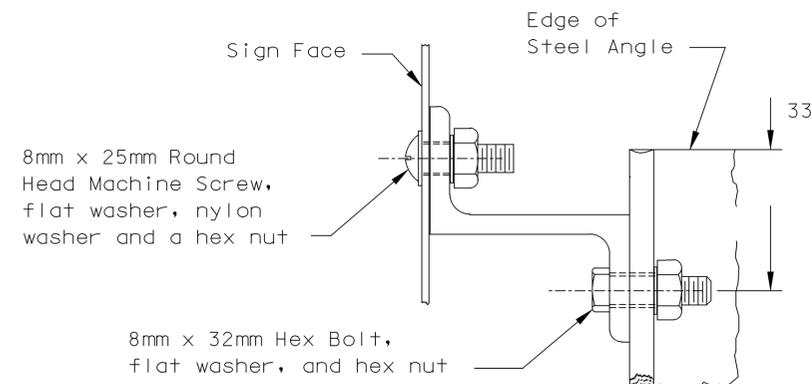

INSET AA

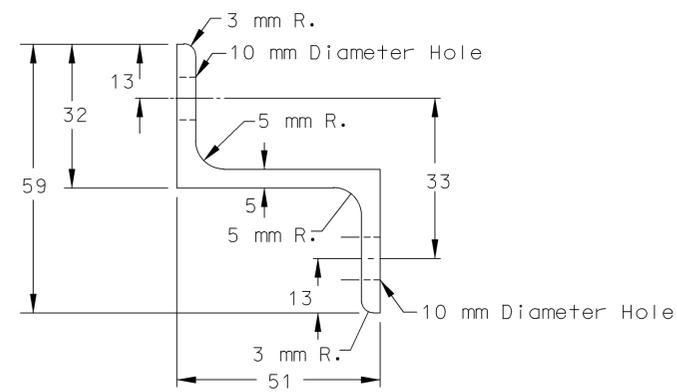

Aluminum "Z" Bar

NOTES:  
The Steel Strapping, Steel Clamp Assembly, Angle Bar, 'Z' Bar, and Fasteners are subsidiary to the bid item "Flat Sheet Signs".

All Dimensions are in millimeters.

3					
2					
1					
NO.	DATE	REVISIONS	BY	APP'D	

**KANSAS DEPARTMENT OF TRANSPORTATION**  
**DETAILS FOR MOUNTING**  
**FLAT SHEET SIGNS**  
**ON VERTICAL SUPPORTS**

TE493si 07-01-03

FHWA APPROVAL 07-22-2003	APP'D Steven A. Buckley
DESIGNED DDG	QUANTITIES TRACED
DESIGN CK. SAB	TRACE CK.

Plotted By : @USER@NAME@  
 Plot File : @@SYTIME@  
 Thacher Bldg., 4th Floor  
 @@@@SYTIME@@@@