




SIGN SIZE	A	B	C	T	AREA
150 X 150	152	152	76	1.6	0.023

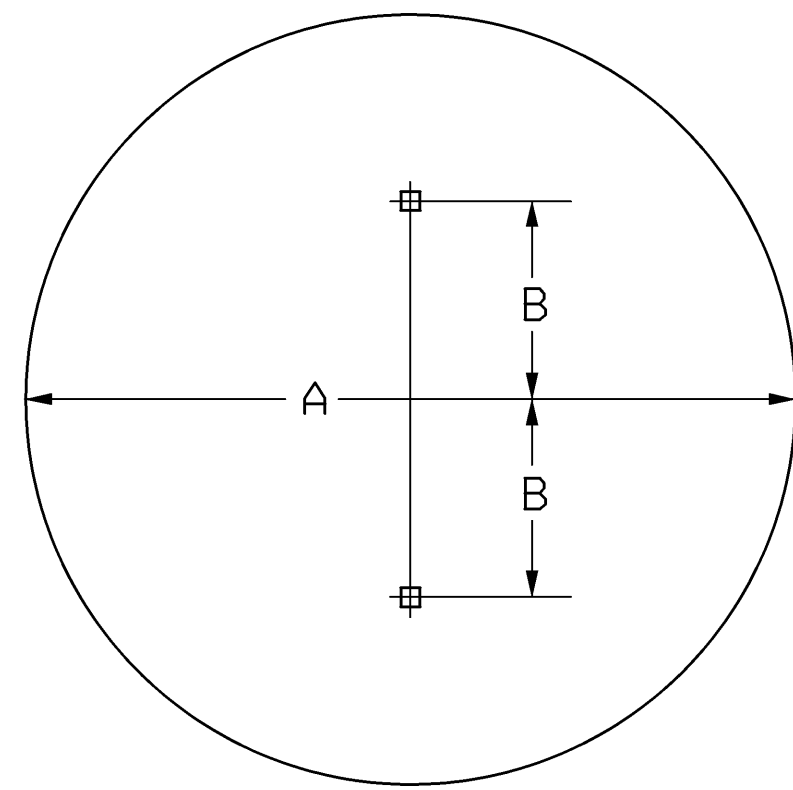


SIGN SIZE	A	B	T	AREA
900 Dia	914	305	2	0.657

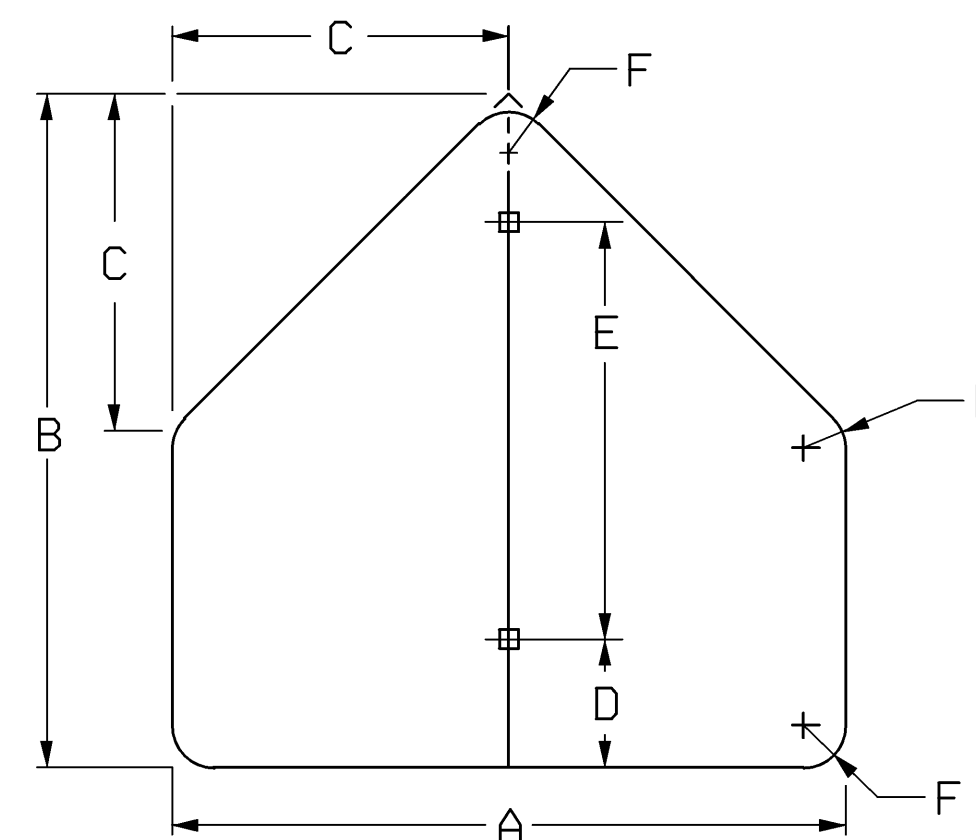

SIGN SIZE	A	B	C	D	E	F	T	AREA
750 X 750	762	762	381	76	610	48	2	0.436
900 X 900	914	914	457	152	610	57	2	0.628

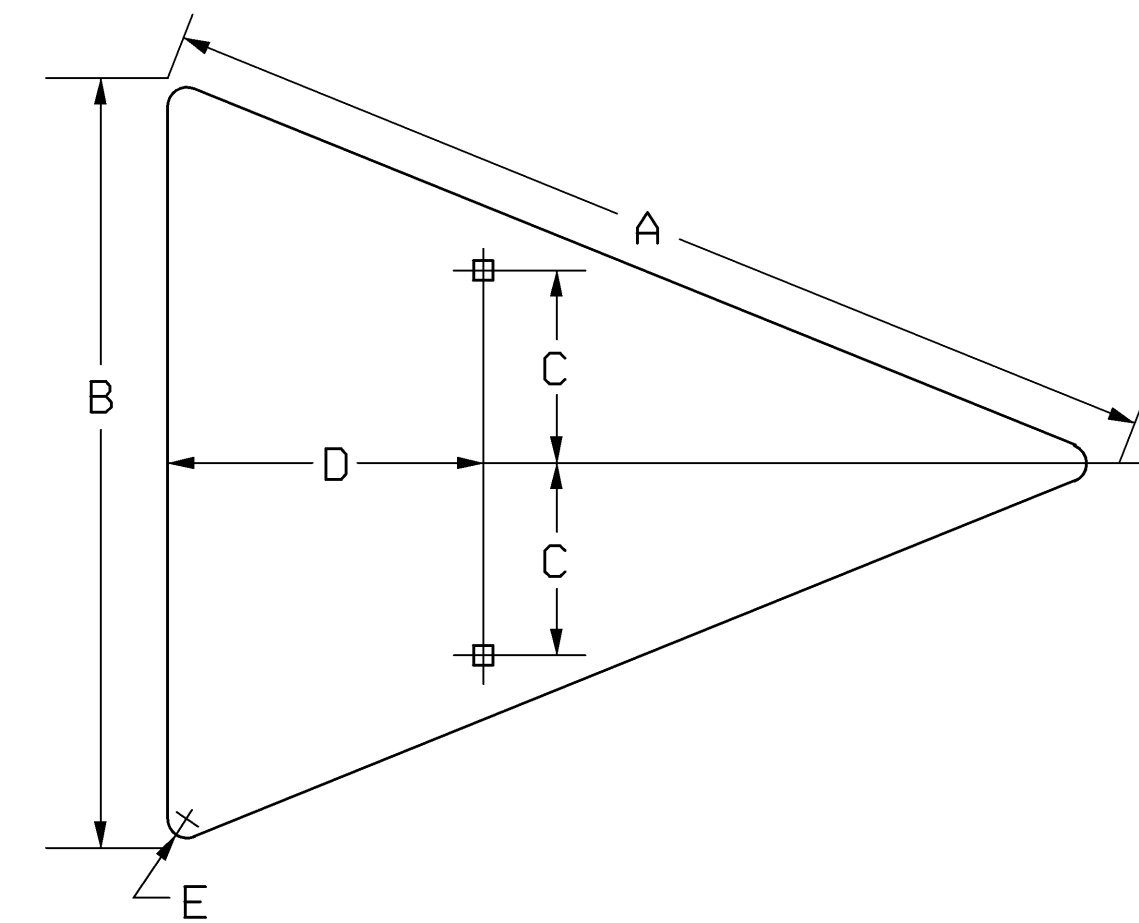


SIGN SIZE	A	B	C	D	E	T	AREA
1200 X 900	1219	914	228.5	375	57	3	0.517

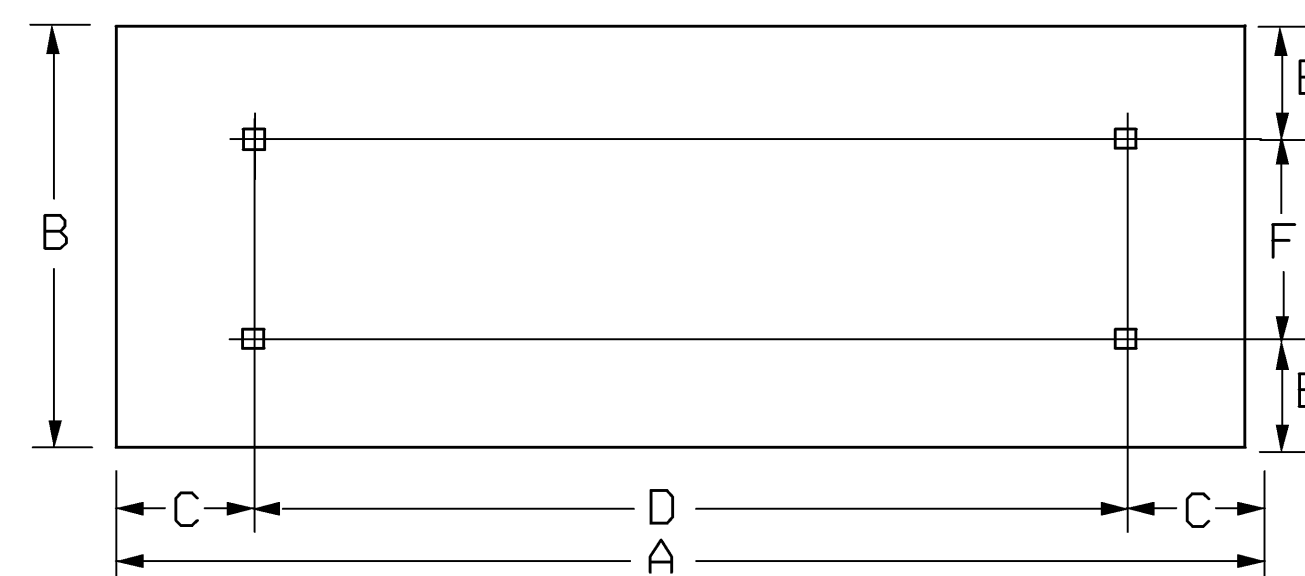

SIGN SIZE	A	B	C	D*	E	F	T	AREA
2550 X 450	2591	457	76.5	13 holes @ 203.2 spacing	76	305	2.5	1.184

\* 3.2 mm dia. holes

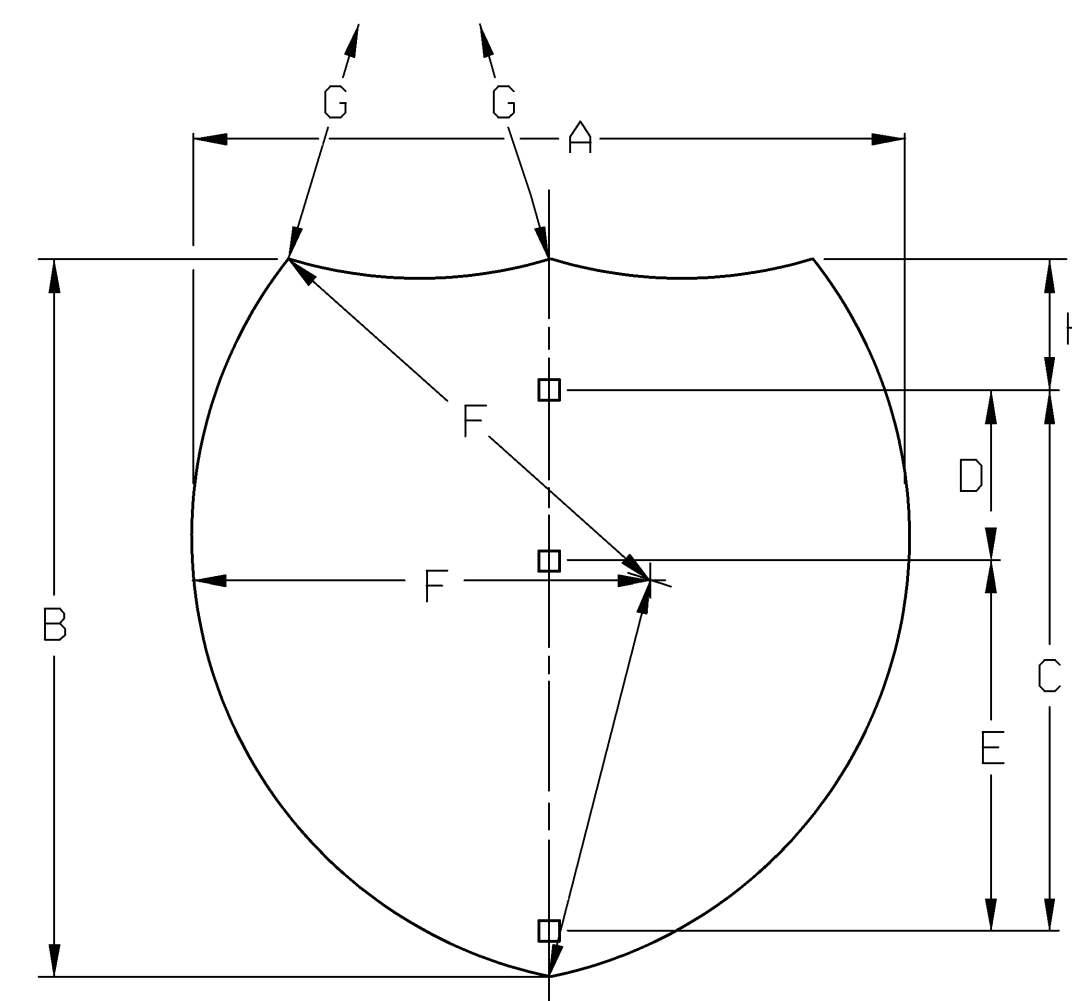

Independent Use

Dimensions ( mm )										
Size	A	B	C	D	E	F	G	H	T	AREA
600 X 600	610	610	457	-	-	381	381	76	2	0.297
900 X 900	914	914	762	305	457	572	572	76	2	0.671
750 X 600	762	610	457	-	-	432	610	76	2	0.467
1125 X 900	1143	914	762	305	457	648	914	76	2.5	1.036

NOTES:

All holes are 10mm square, unless otherwise noted.  
The dimension "T" is the thickness of the aluminum blank.

All dimensions are in millimeters.

3				
2				
1				
NO.	DATE	REVISIONS	BY	APP'D

KANSAS DEPARTMENT OF TRANSPORTATION  
SIGN BLANK DETAILS FOR  
FLAT SHEET SIGNS

TE509si	07-01-03
FHWA APPROVAL 07-22-2003	APP'D Steven A. Buckley
DESIGNED DDG	DETAILED XAB
QUANTITIES	TRACED
DESIGN CK. SAB	DETAIL CK. DDG
QUAN. CK.	TRACE CK.