

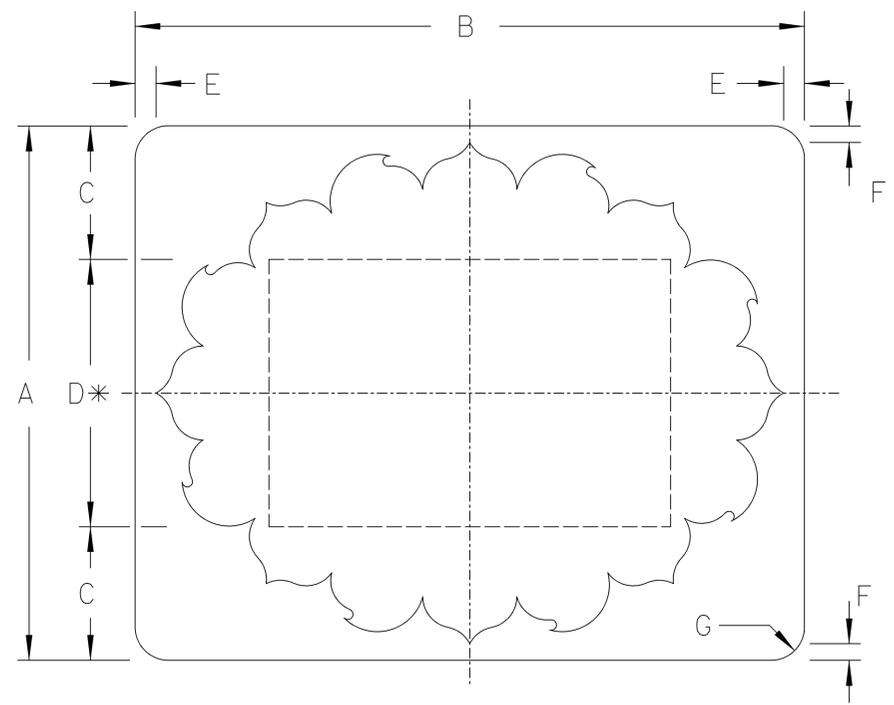


1 or 2 Digits

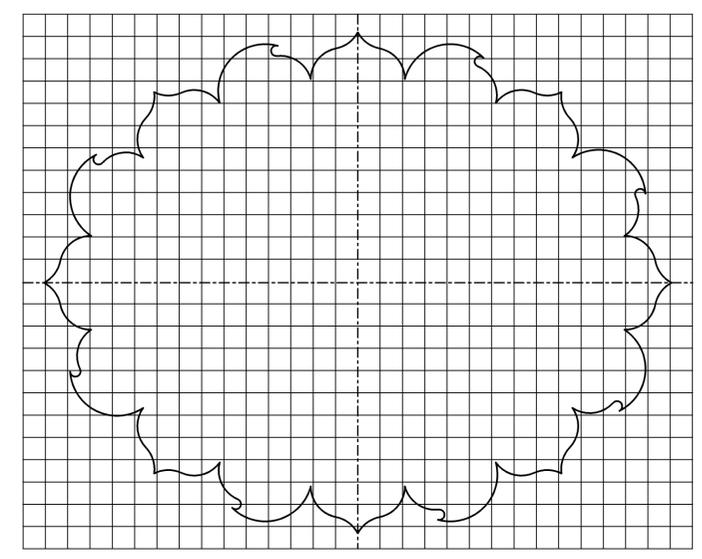

3 Digits

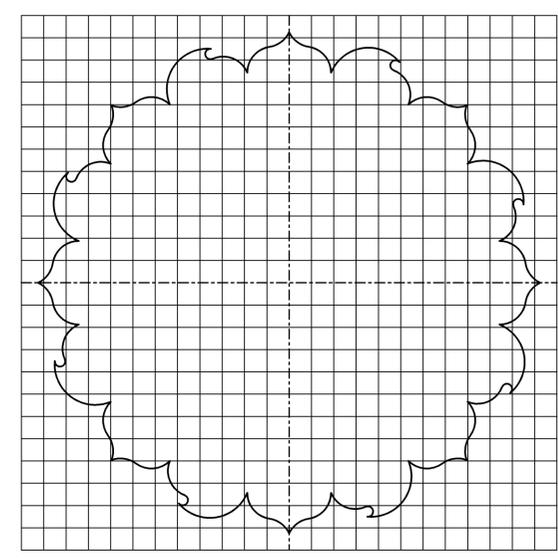

COLORS
 BACKGROUND AROUND SUNFLOWER - BLACK
 SUNFLOWER - YELLOW
 NUMERALS - BLACK

SIZE	A	B	C	D	E	F	G
600 x 600	610	610	152.5	305 D	19	19	38
750 x 600	610	762	152.5	305 D	24	19	38

All dimensions in millimeters

Note:
 See plan, quantity, or sign design layout sheets for numerals to be used. The numerals shall be series "D" legend. Optically space numerals about vertical centerline.

See standard plan sheet TE590SI for detailed specifications.

Plotted By : @USERNAME@ Thatcher Bldg., 4th Floor
 Plot File : @DGN@DGNSEC@
 Plot Date : @SYTIME@

3					
2					
1					
NO.	DATE	REVISIONS	BY	APP'D	

KANSAS DEPARTMENT OF TRANSPORTATION
PROCESSED SIGN DETAILS
KANSAS ROUTE MARKERS

TE515si 07-01-03

FHWA APPROVAL	07-22-2003	APP'D	Steven A. Buckley
DESIGNED	DDG	DETAILED	BXX
DESIGN CK.	SAB	DETAIL CK.	DDG
		QUANTITIES	TRACED
		QUAN. CK.	TRACE CK.