
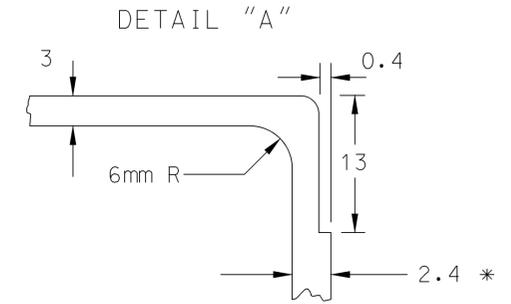
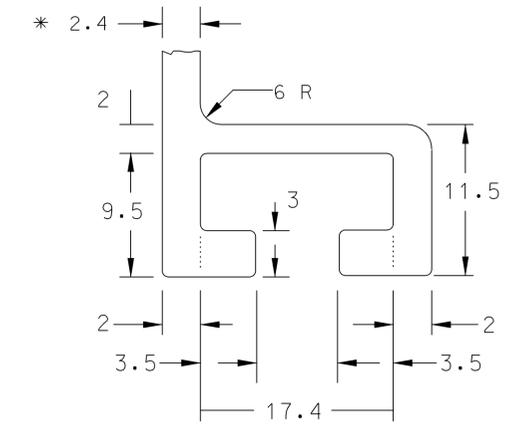
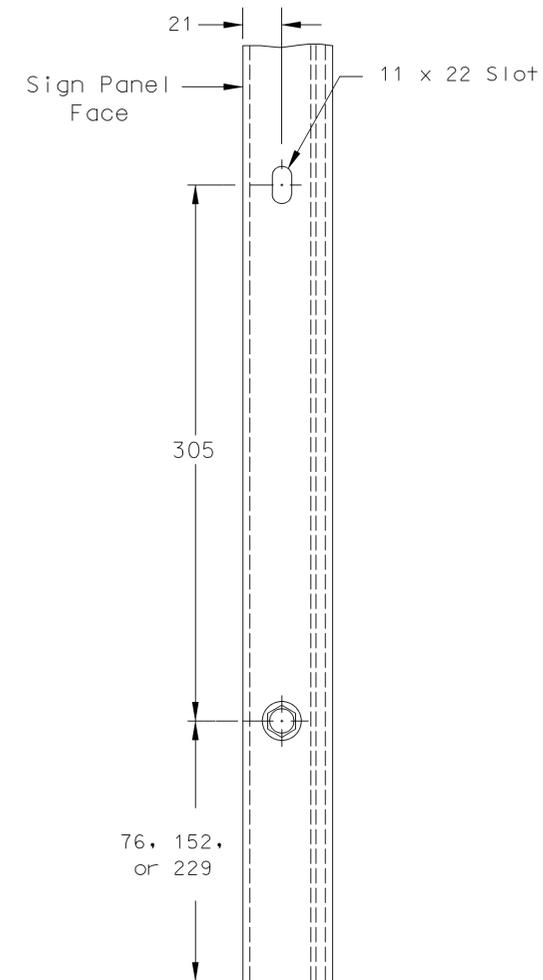
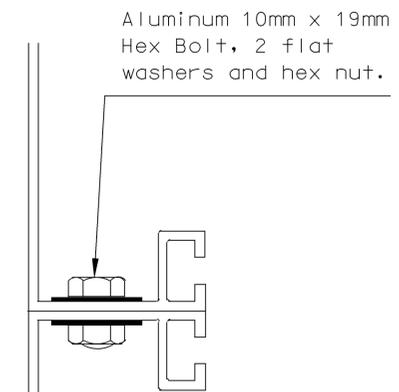
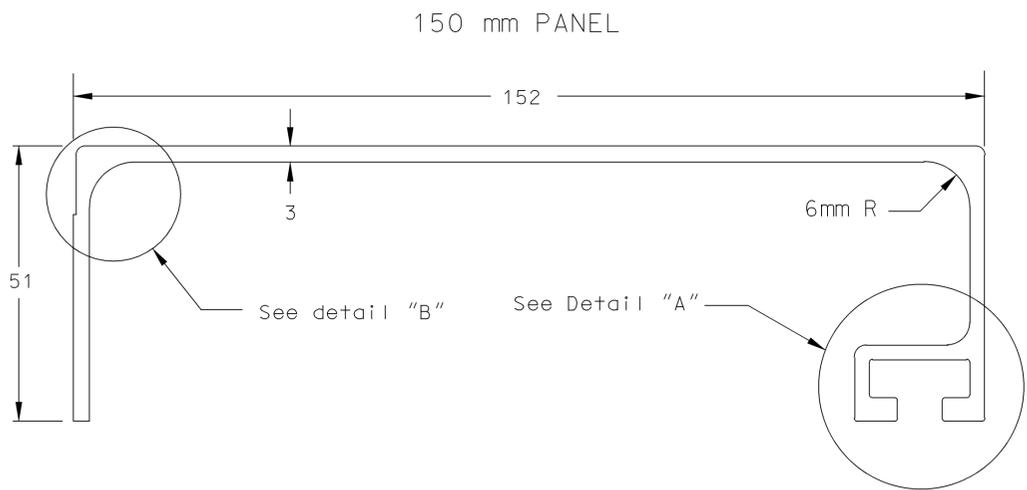


| | | | | |
|--------|-----------------|------|-----------|--------------|
| STATE | PROJECT NO. | YEAR | SHEET NO. | TOTAL SHEETS |
| KANSAS | 54-87 K-8258-01 | 2007 | 435 | 556 |

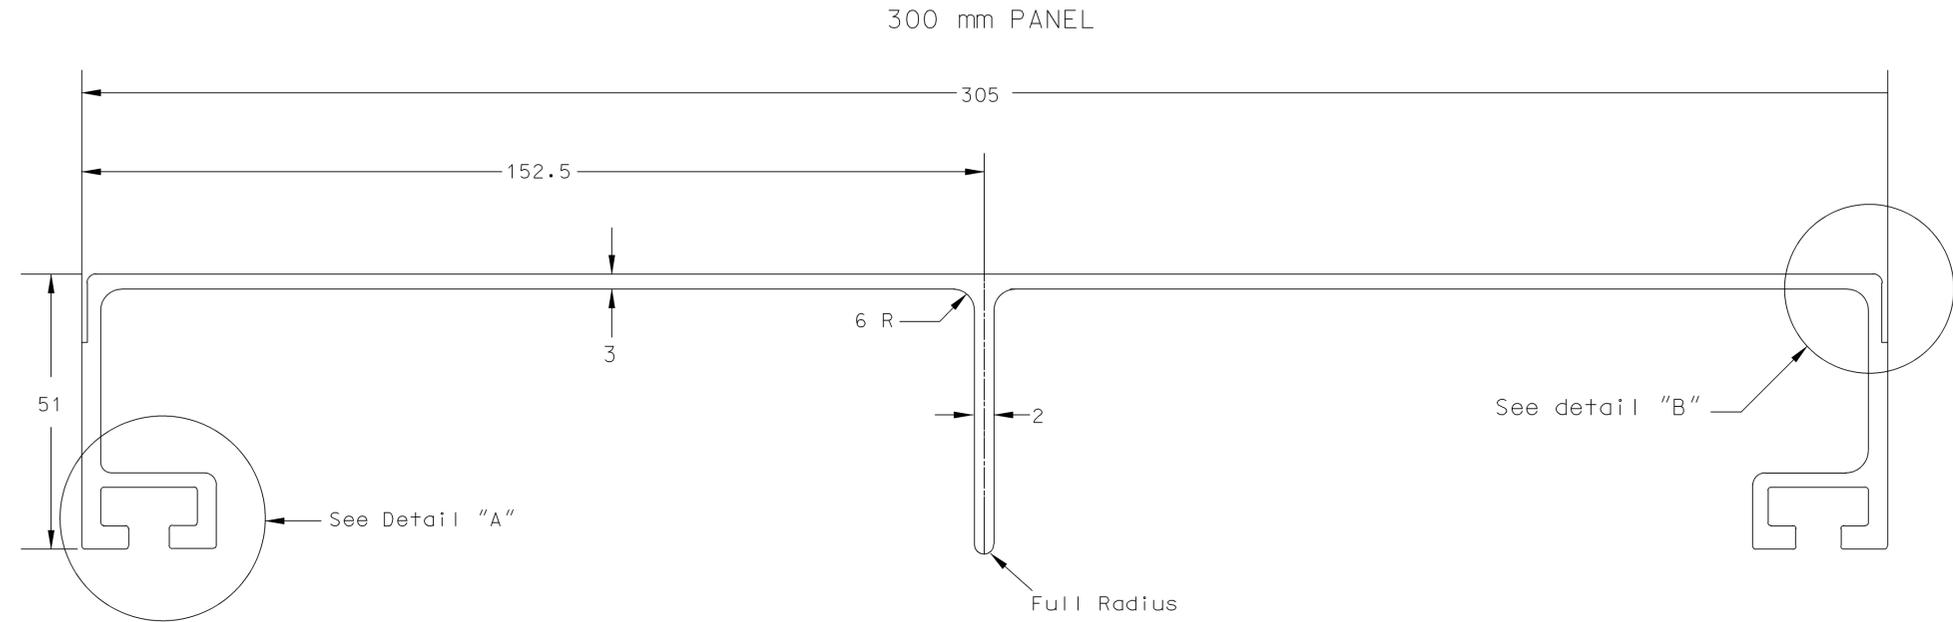

DETAIL "B"
 0.8 mm Radius on all unspecified Rounds and Fillets.
 * 2 mm for 150 mm panel

NOTE:
 For extruded panel signs with an overall height in intervals of 150 mm, use the 150 mm panel at the top or bottom of the sign. All other panels are to be the 300 mm panel.

All dimensions are in millimeters

| 3 | | | | | |
|---|------|------------|-------|-------------------|-----------|
| 2 | | | | | |
| 1 | | | | | |
| NO. | DATE | REVISIONS | BY | APP'D | |
| KANSAS DEPARTMENT OF TRANSPORTATION REINFORCED PANEL DETAILS EXTRUDED FABRICATION (3mm) (1 OF 2) | | | | | |
| TE554si | | | | 07-01-03 | |
| FHWA APPROVAL | DDG | 07-22-2003 | APP'D | Steven A. Buckley | |
| DESIGNED | DDG | DETAILED | BXK | QUANTITIES | TRACED |
| DESIGN CK. | SAB | DETAIL CK. | DDG | QUAN. CK. | TRACE CK. |

Plotted By : @USERNAME@
 Plot File : @DGN@
 Plot Date : @SYTIME@

PANEL CONNECTIONS

PANEL CONNECTOR SLOTS