



SIGN NUMBER D1-1
 QUANTITY 1
 WIDTH 2134mm
 HEIGHT 762mm
 BORDER WIDTH 25mm
 BORDER RADII 100mm
 BACKGROUND COLOR Green
 LEGEND & BORDER COLOR White/White
 STATION(S) 3+540 NFR

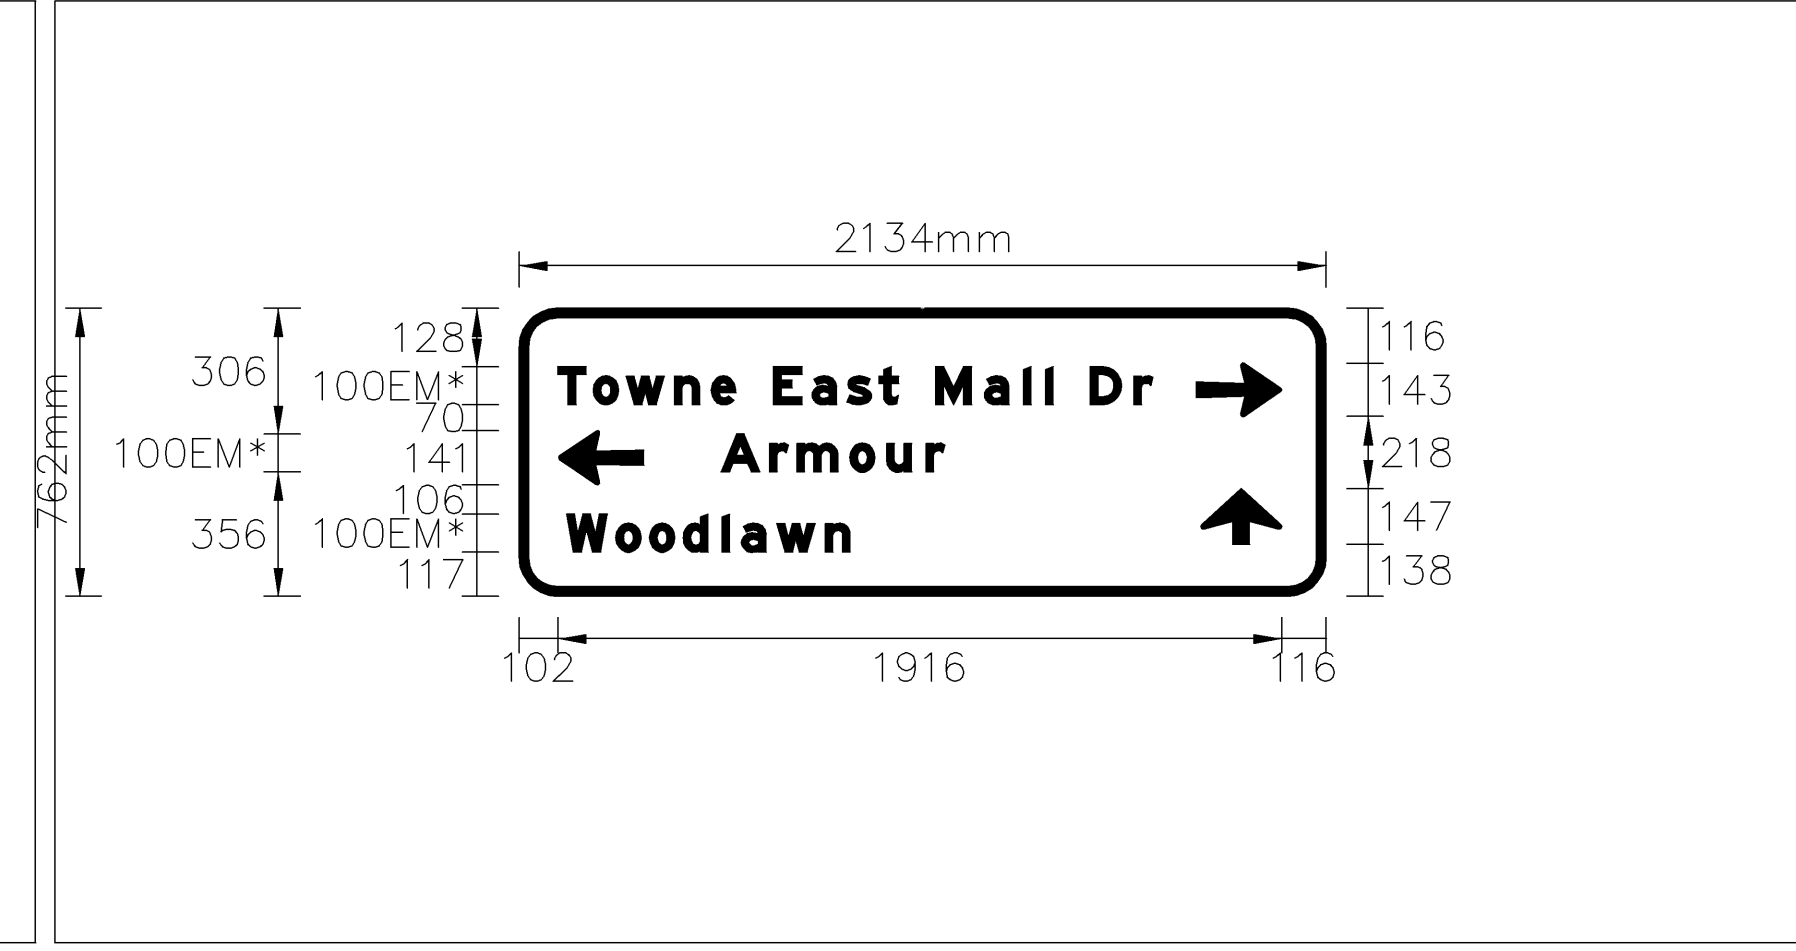


SIGN NUMBER D1-1
 QUANTITY 1
 WIDTH 2134mm
 HEIGHT 762mm
 BORDER WIDTH 25mm
 BORDER RADII 100mm
 BACKGROUND COLOR Green
 LEGEND & BORDER COLOR White/White
 STATION(S) 3+202 SFR

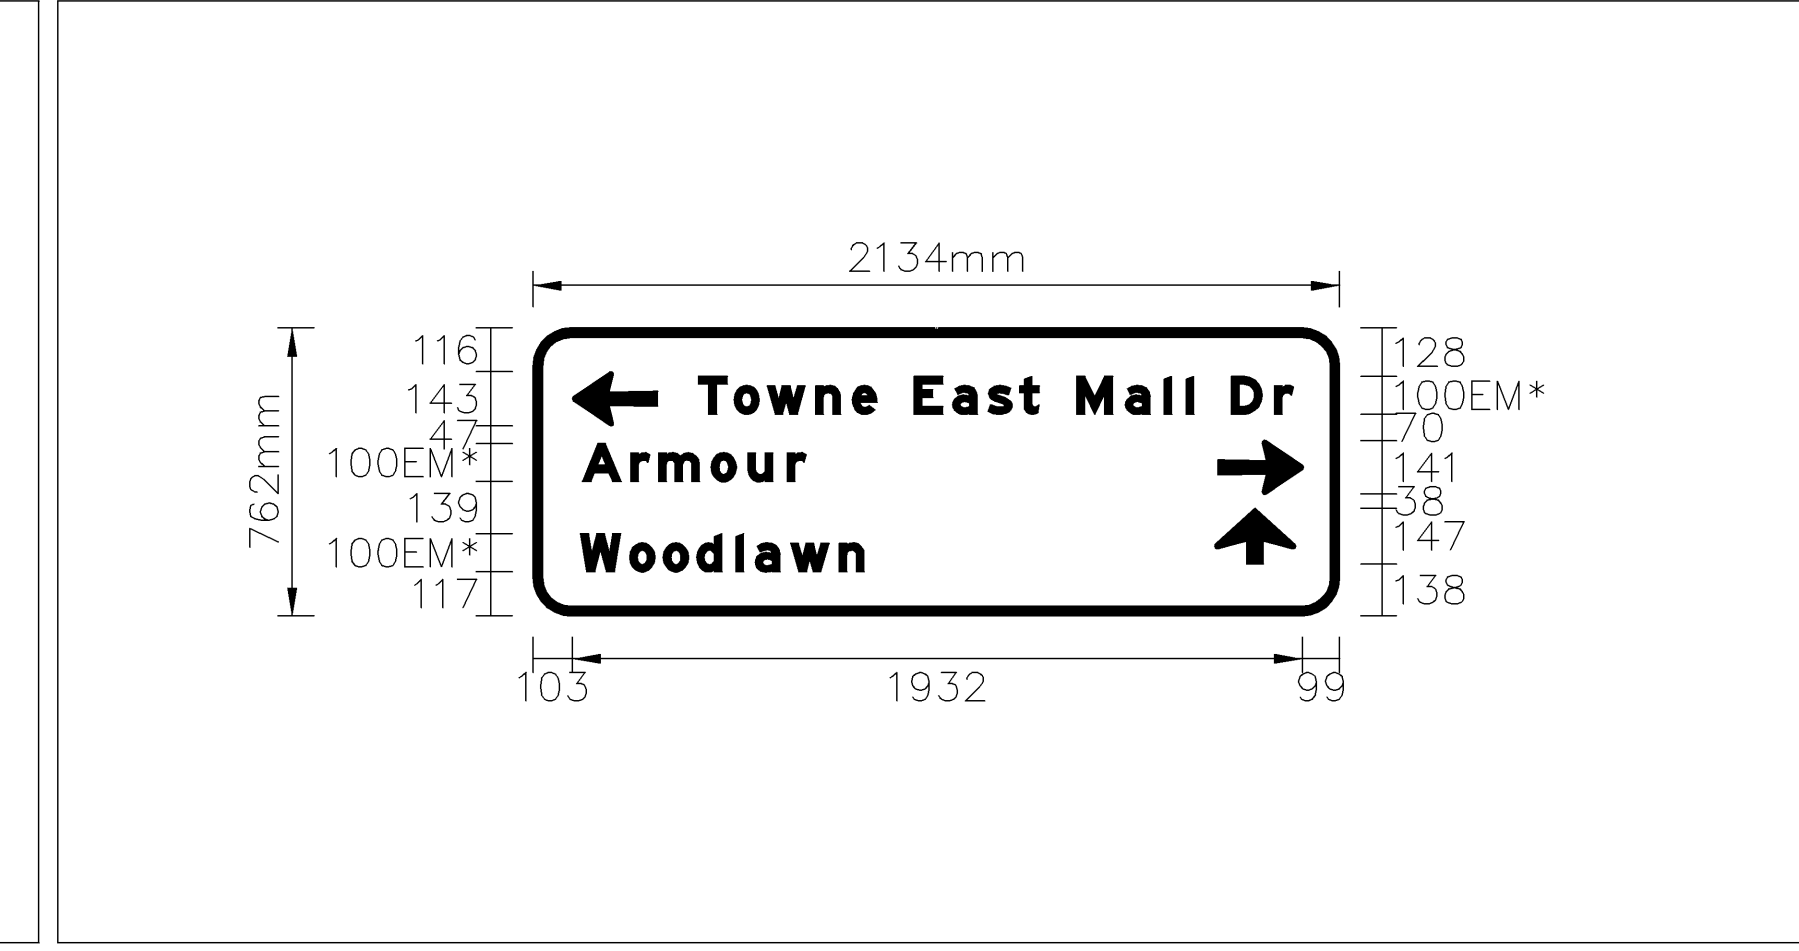


COPY		T	o	w	n	e		E	a	s	t		M	a	l	l		D	r		L	
SPACE	125	94	88	129	96	65	100	102	93	84	51	100	128	104	58	19	100	115	50	433	1576	
COPY		A	r	m	o	u	r		L													
SPACE	534	129	73	139	98	104	50	1007	593													
COPY		W	o	o	d	l	a	w	n		L											
SPACE	125	130	89	89	104	50	94	129	65	1259	750											
COPY																						
SPACE																						

COPY		T	o	w	n	e		E	a	s	t		M	a	l	l		D	r		L	
SPACE	433	94	88	129	96	65	100	102	93	84	51	100	128	104	58	19	100	115	50	125	1576	
COPY		A	r	m	o	u	r		L													
SPACE	130	129	73	139	98	104	50	1411	593													
COPY		W	o	o	d	l	a	w	n		L											
SPACE	125	130	89	89	104	50	94	129	65	1259	750											
COPY																						
SPACE																						

SIGN NUMBER D1-1
 QUANTITY 2
 WIDTH 1524mm
 HEIGHT 457mm
 BORDER WIDTH 15mm
 BORDER RADII 60mm
 BACKGROUND COLOR Green
 LEGEND & BORDER COLOR White/White
 STATION(S) 3+697
 guide_fwy_advance_a.ssm

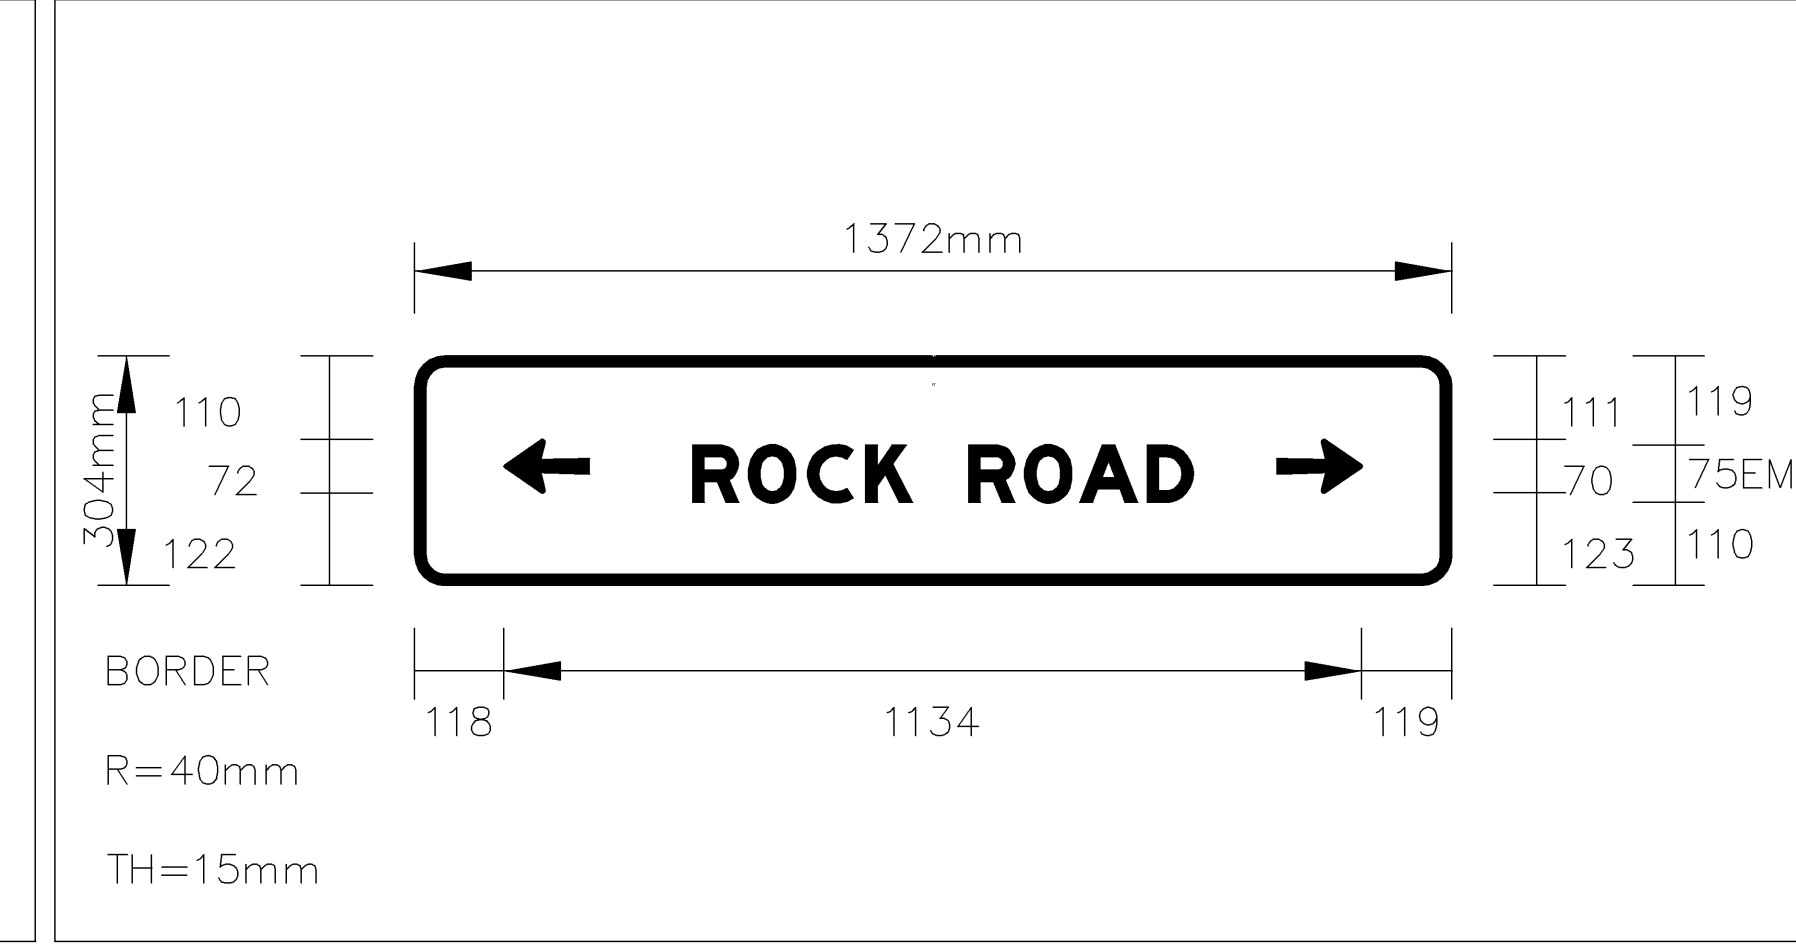

SIGN NUMBER D1-1
 QUANTITY 1
 WIDTH 914 mm
 HEIGHT 304 mm
 BORDER WIDTH 20mm
 BORDER RADII 60mm
 BACKGROUND COLOR Green
 LEGEND & BORDER COLOR White/White
 STATION(S) 3+697
 guide_fwy_advance_a.ssm

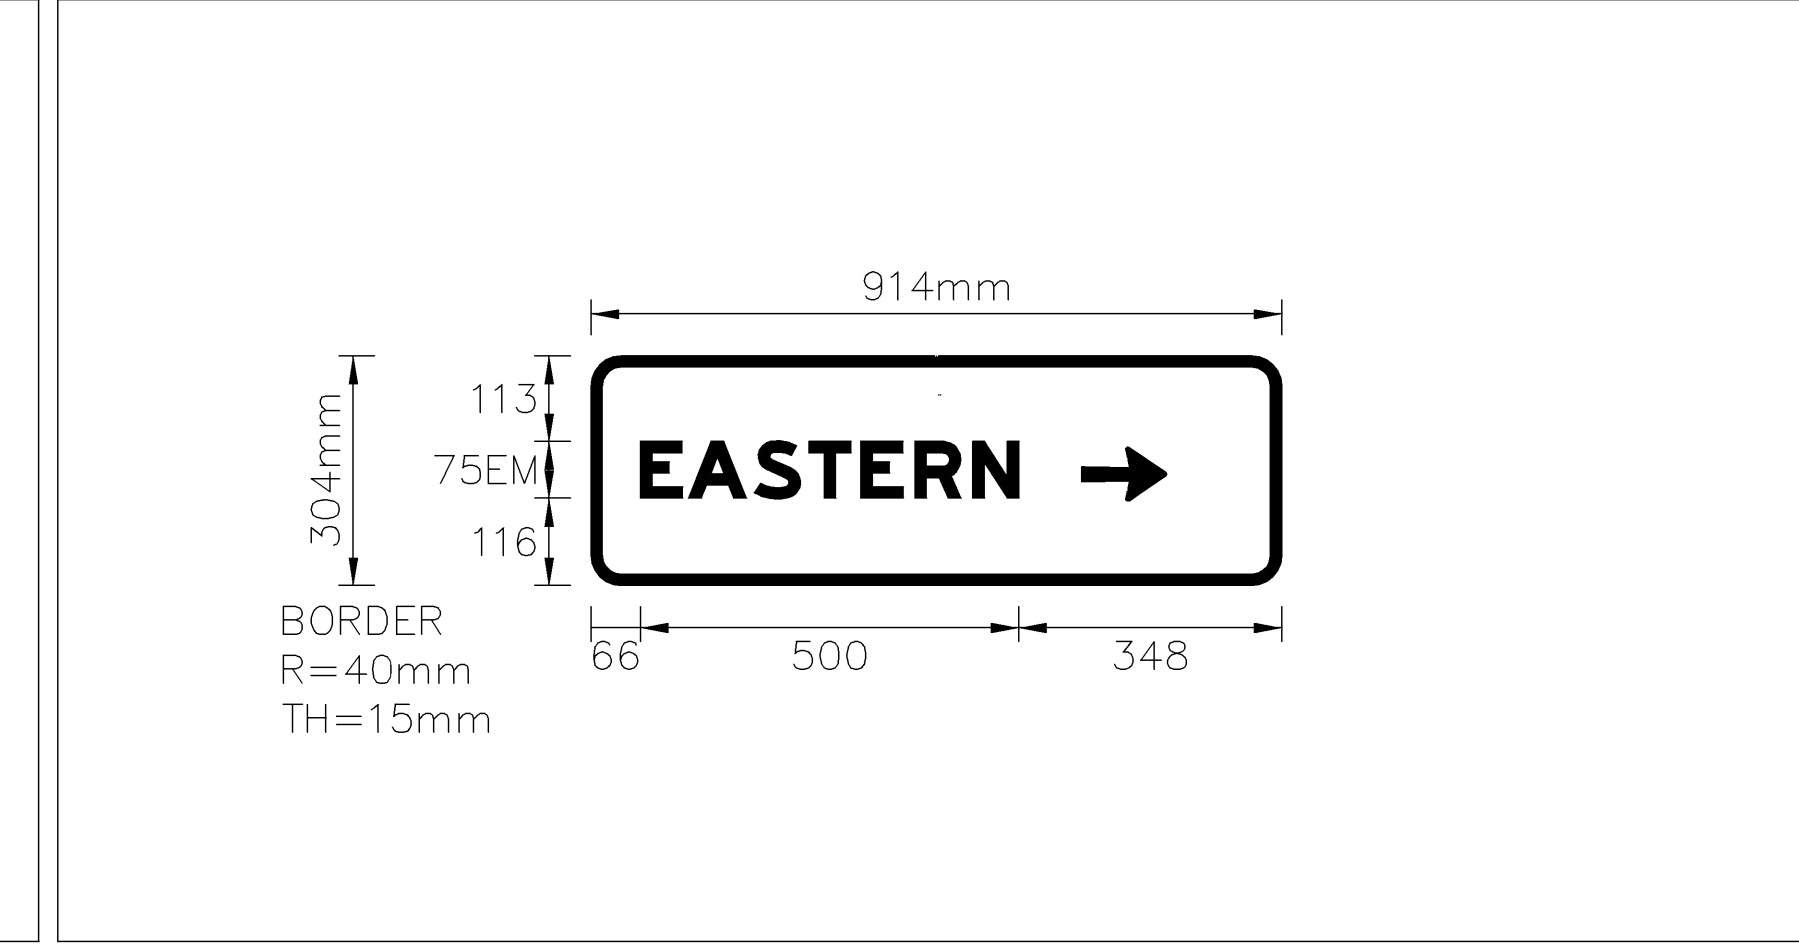

COPY		R	O	C	K		R	O	A	D		L	
SPACE	3029	74	78	77	63	74	74	74	89	61	5199	662	
COPY													
SPACE													
COPY													
SPACE													
COPY													
SPACE													

COPY		E	A	S	T	E	R	N		L	
SPACE	87	85	116	96	92	95	102	81	465	667	
COPY											
SPACE											
COPY											
SPACE											
COPY											
SPACE											