


STATE	PROJECT NO.	YEAR	SHEET NO.	TOTAL SHEETS
KANSAS	54-87 K-8258-01	2007	484	556

REFERENCE NOTED	BY	DATE
REFERENCE CHECKED		

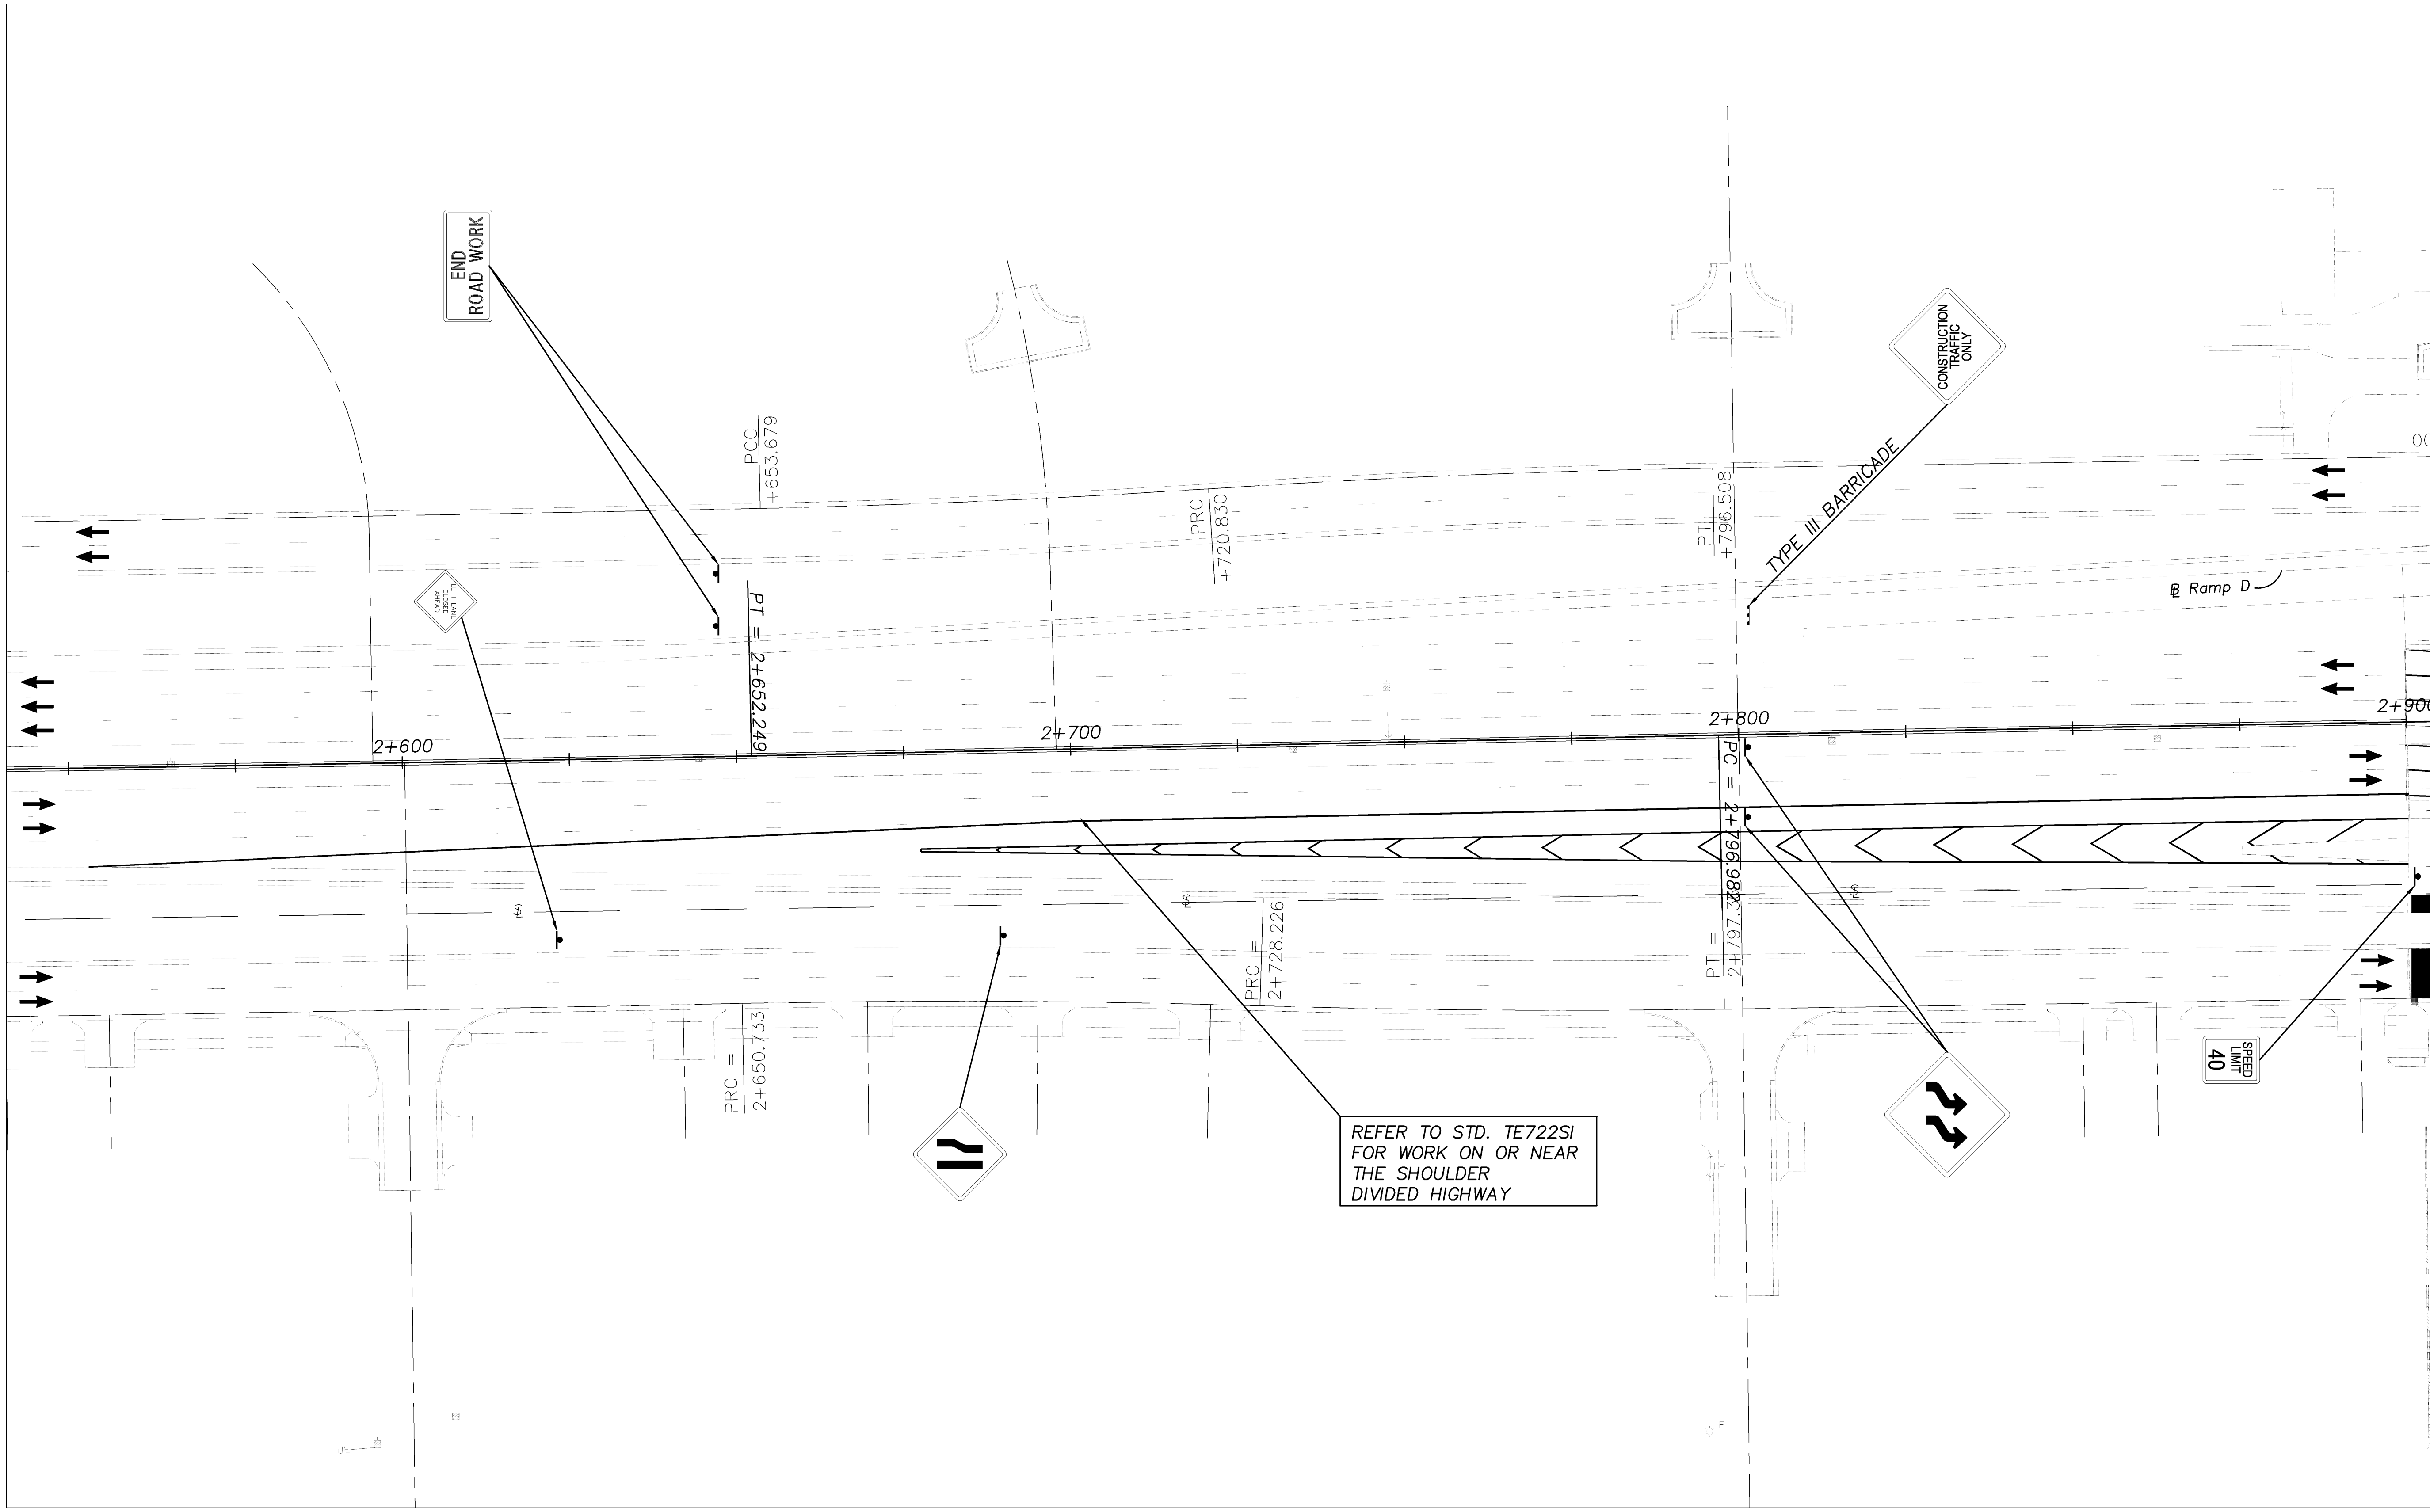

Drawn by: _____
 Plotted: _____
 File: _____
 SCALE

CFS Cook, Flatt & Strobel
 ENGINEERS, P.A.

KANSAS DEPARTMENT OF TRANSPORTATION
 TRAFFIC CONTROL PHASE I STAGE 1
 EAST KELLOGG
 STA. 2+550 TO STA. 2+900