



STATE	PROJECT NO.	YEAR	SHEET NO.	TOTAL SHEETS
KANSAS	54-87 K-8258-01	2007	488.002	556



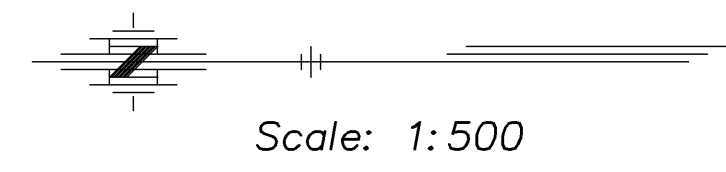



REFERENCE NOTED	BY	DATE
REFERENCE CHECKED		

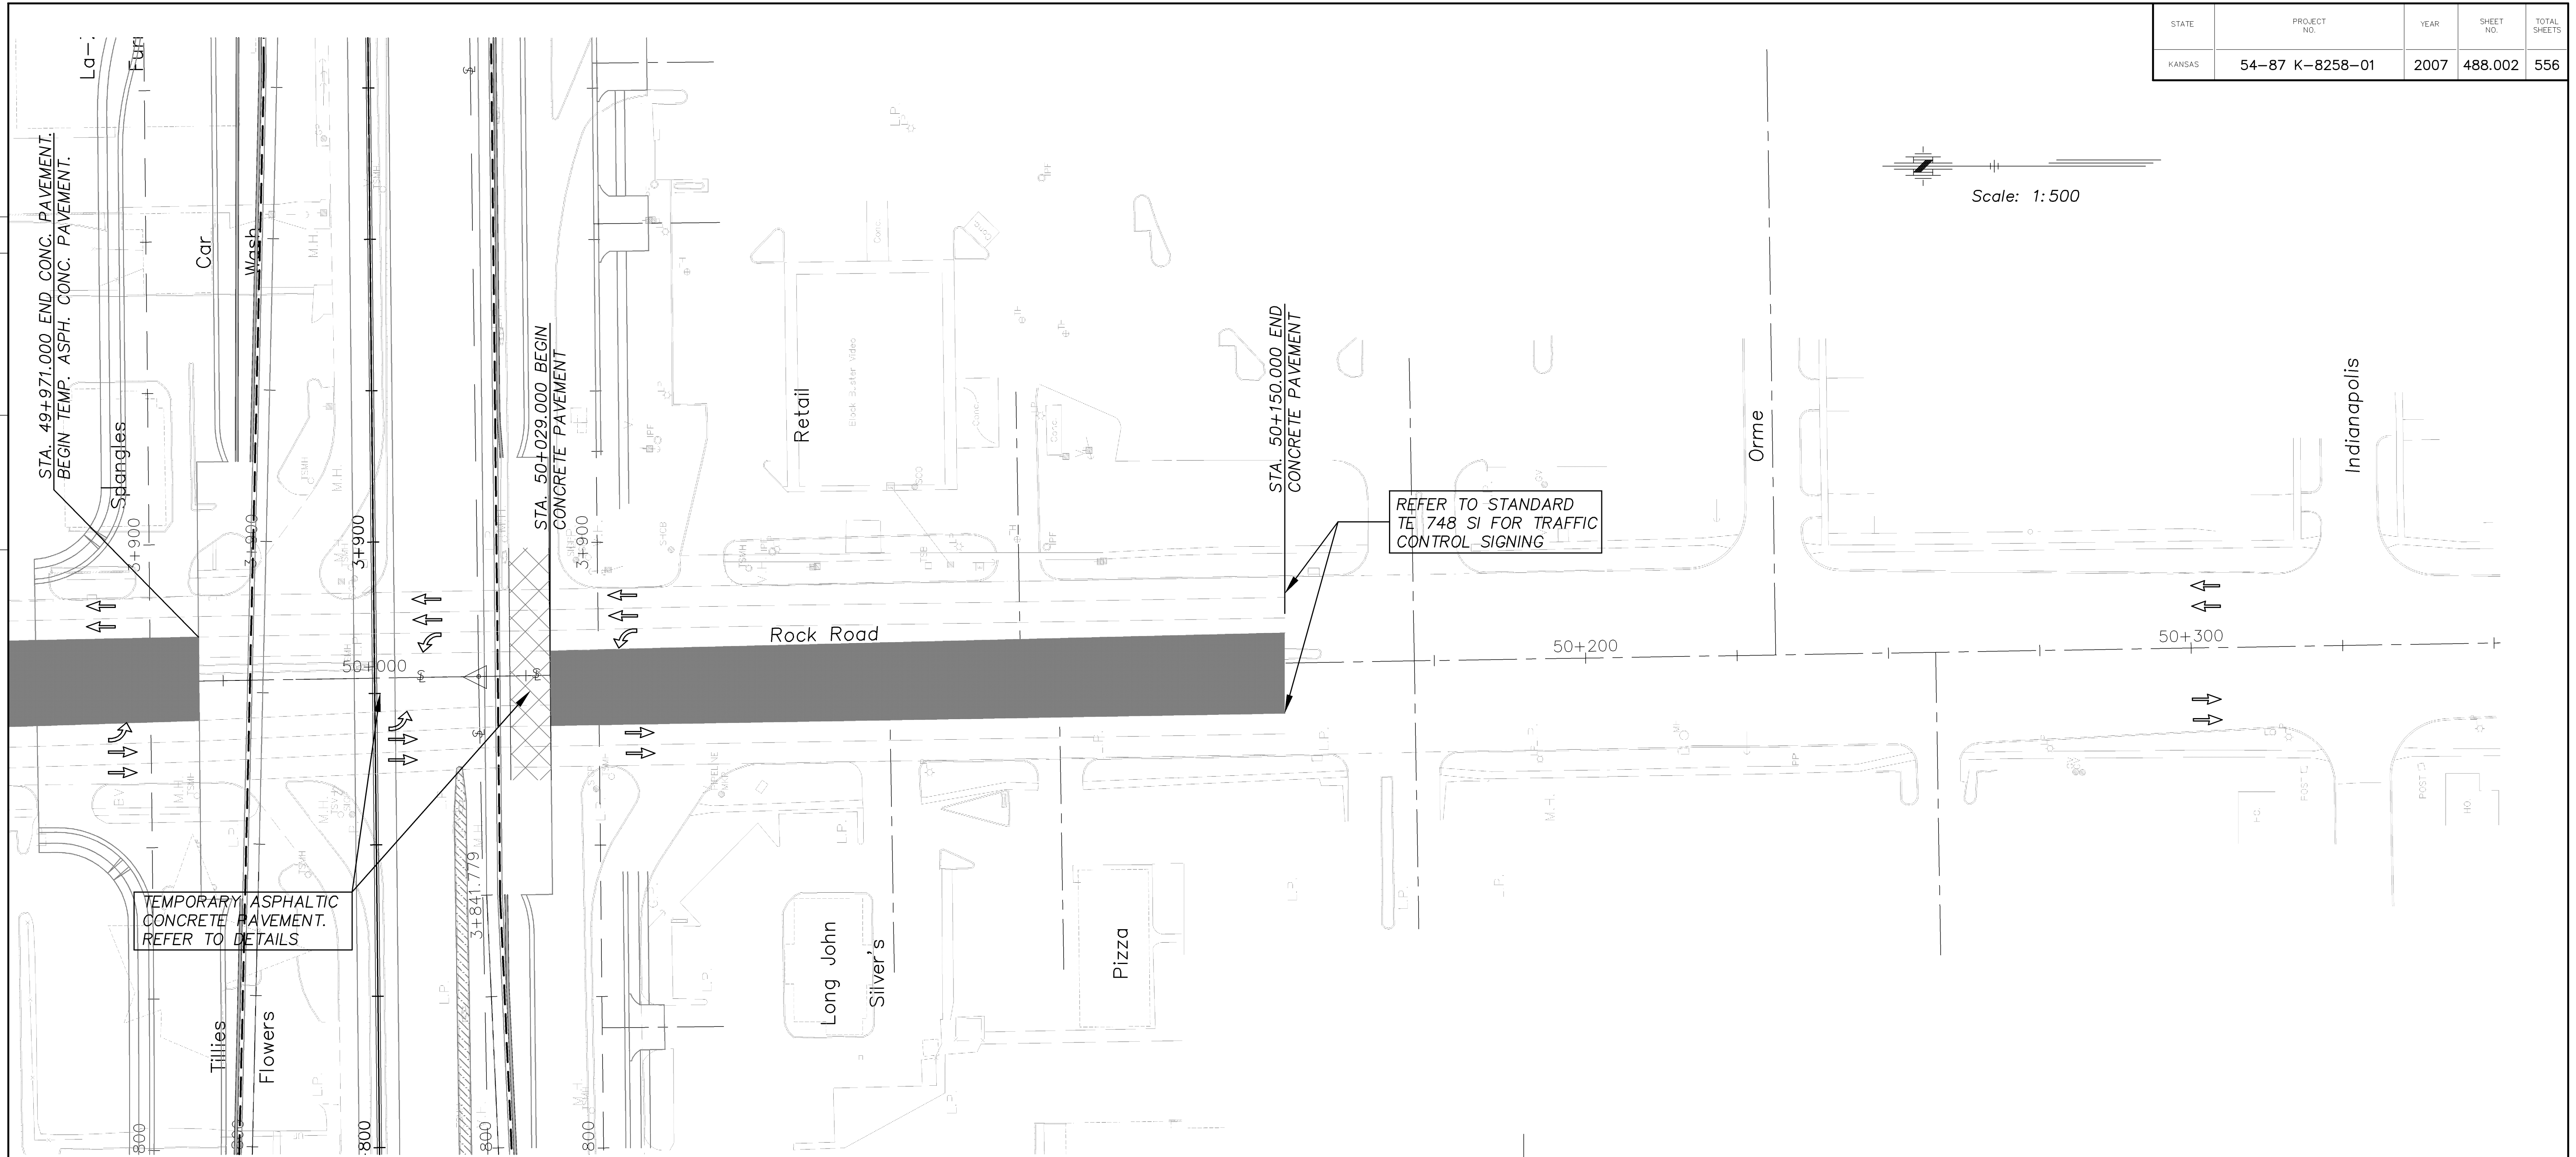

TEMPORARY ASPHALTIC CONCRETE PAVEMENT. REFER TO DETAILS

**LEGEND**

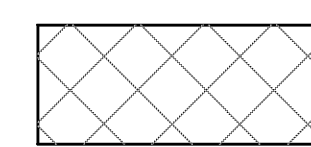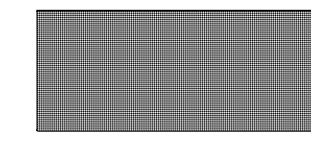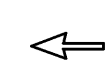-  TEMPORARY ASPHALTIC CONCRETE PAVEMENT
-  NEW CONSTRUCTION THIS STAGE
-  TRAFFIC FLOW

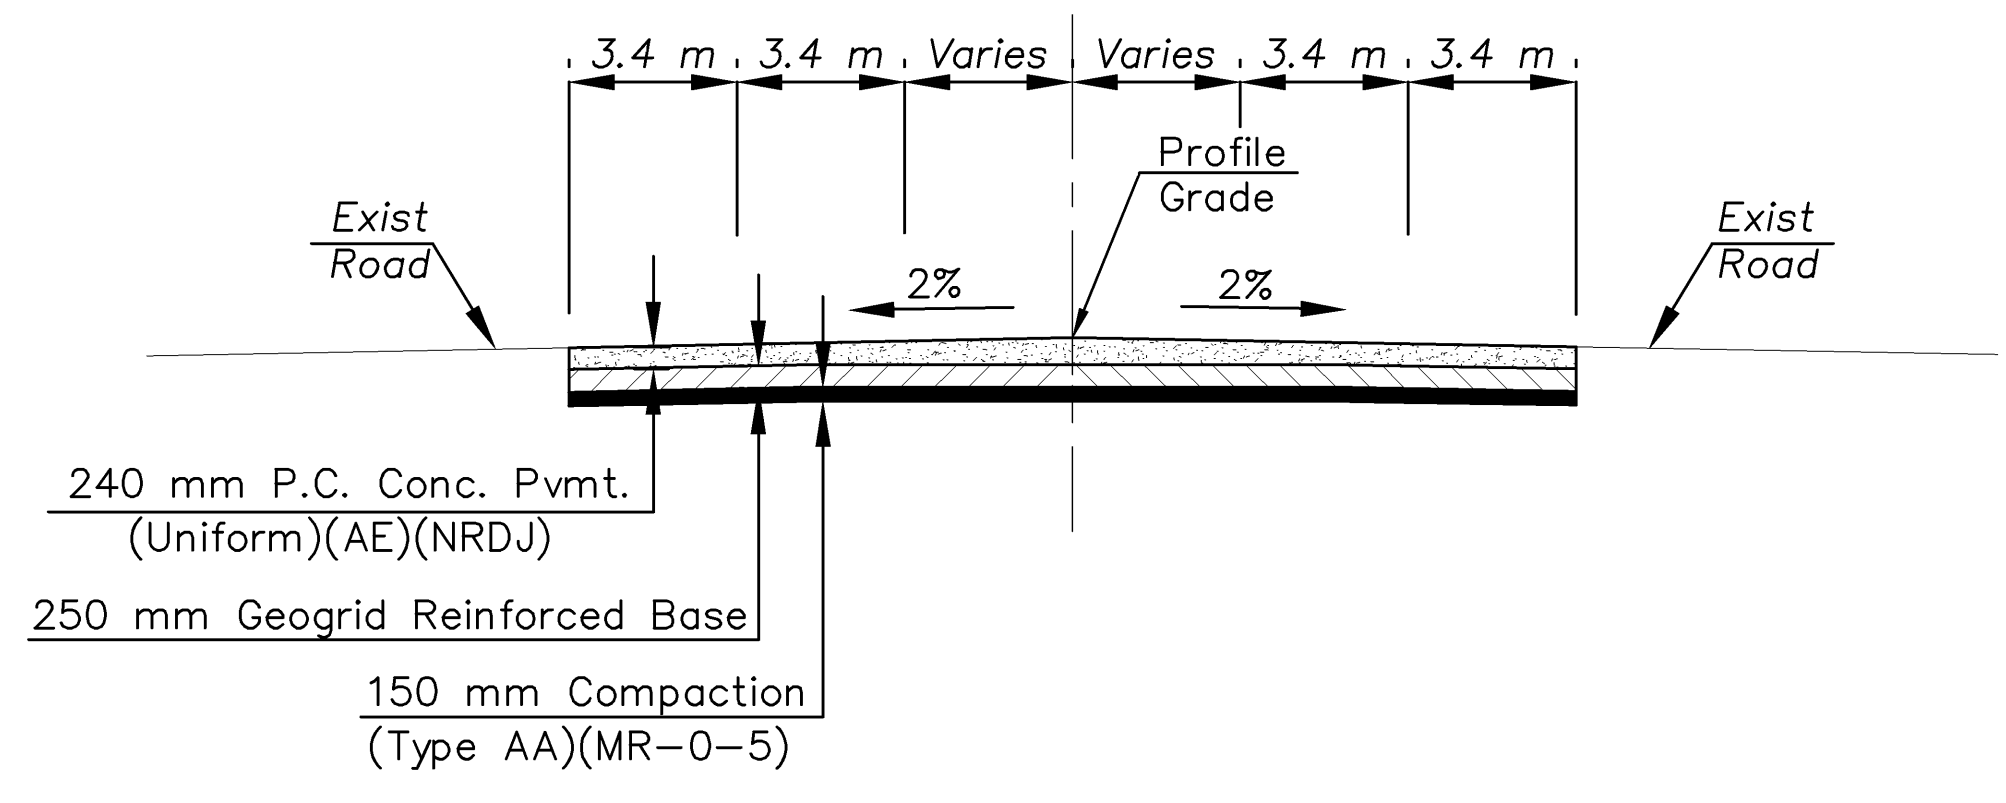

TYPICAL SECTION

KANSAS DEPARTMENT OF TRANSPORTATION  
**TRAFFIC CONTROL PHASE I STAGE 1**  
**ROCK ROAD**  
 STA. 49+971 TO STA. 50+150.000

Drawn by: SCALE  
 Plotted:

