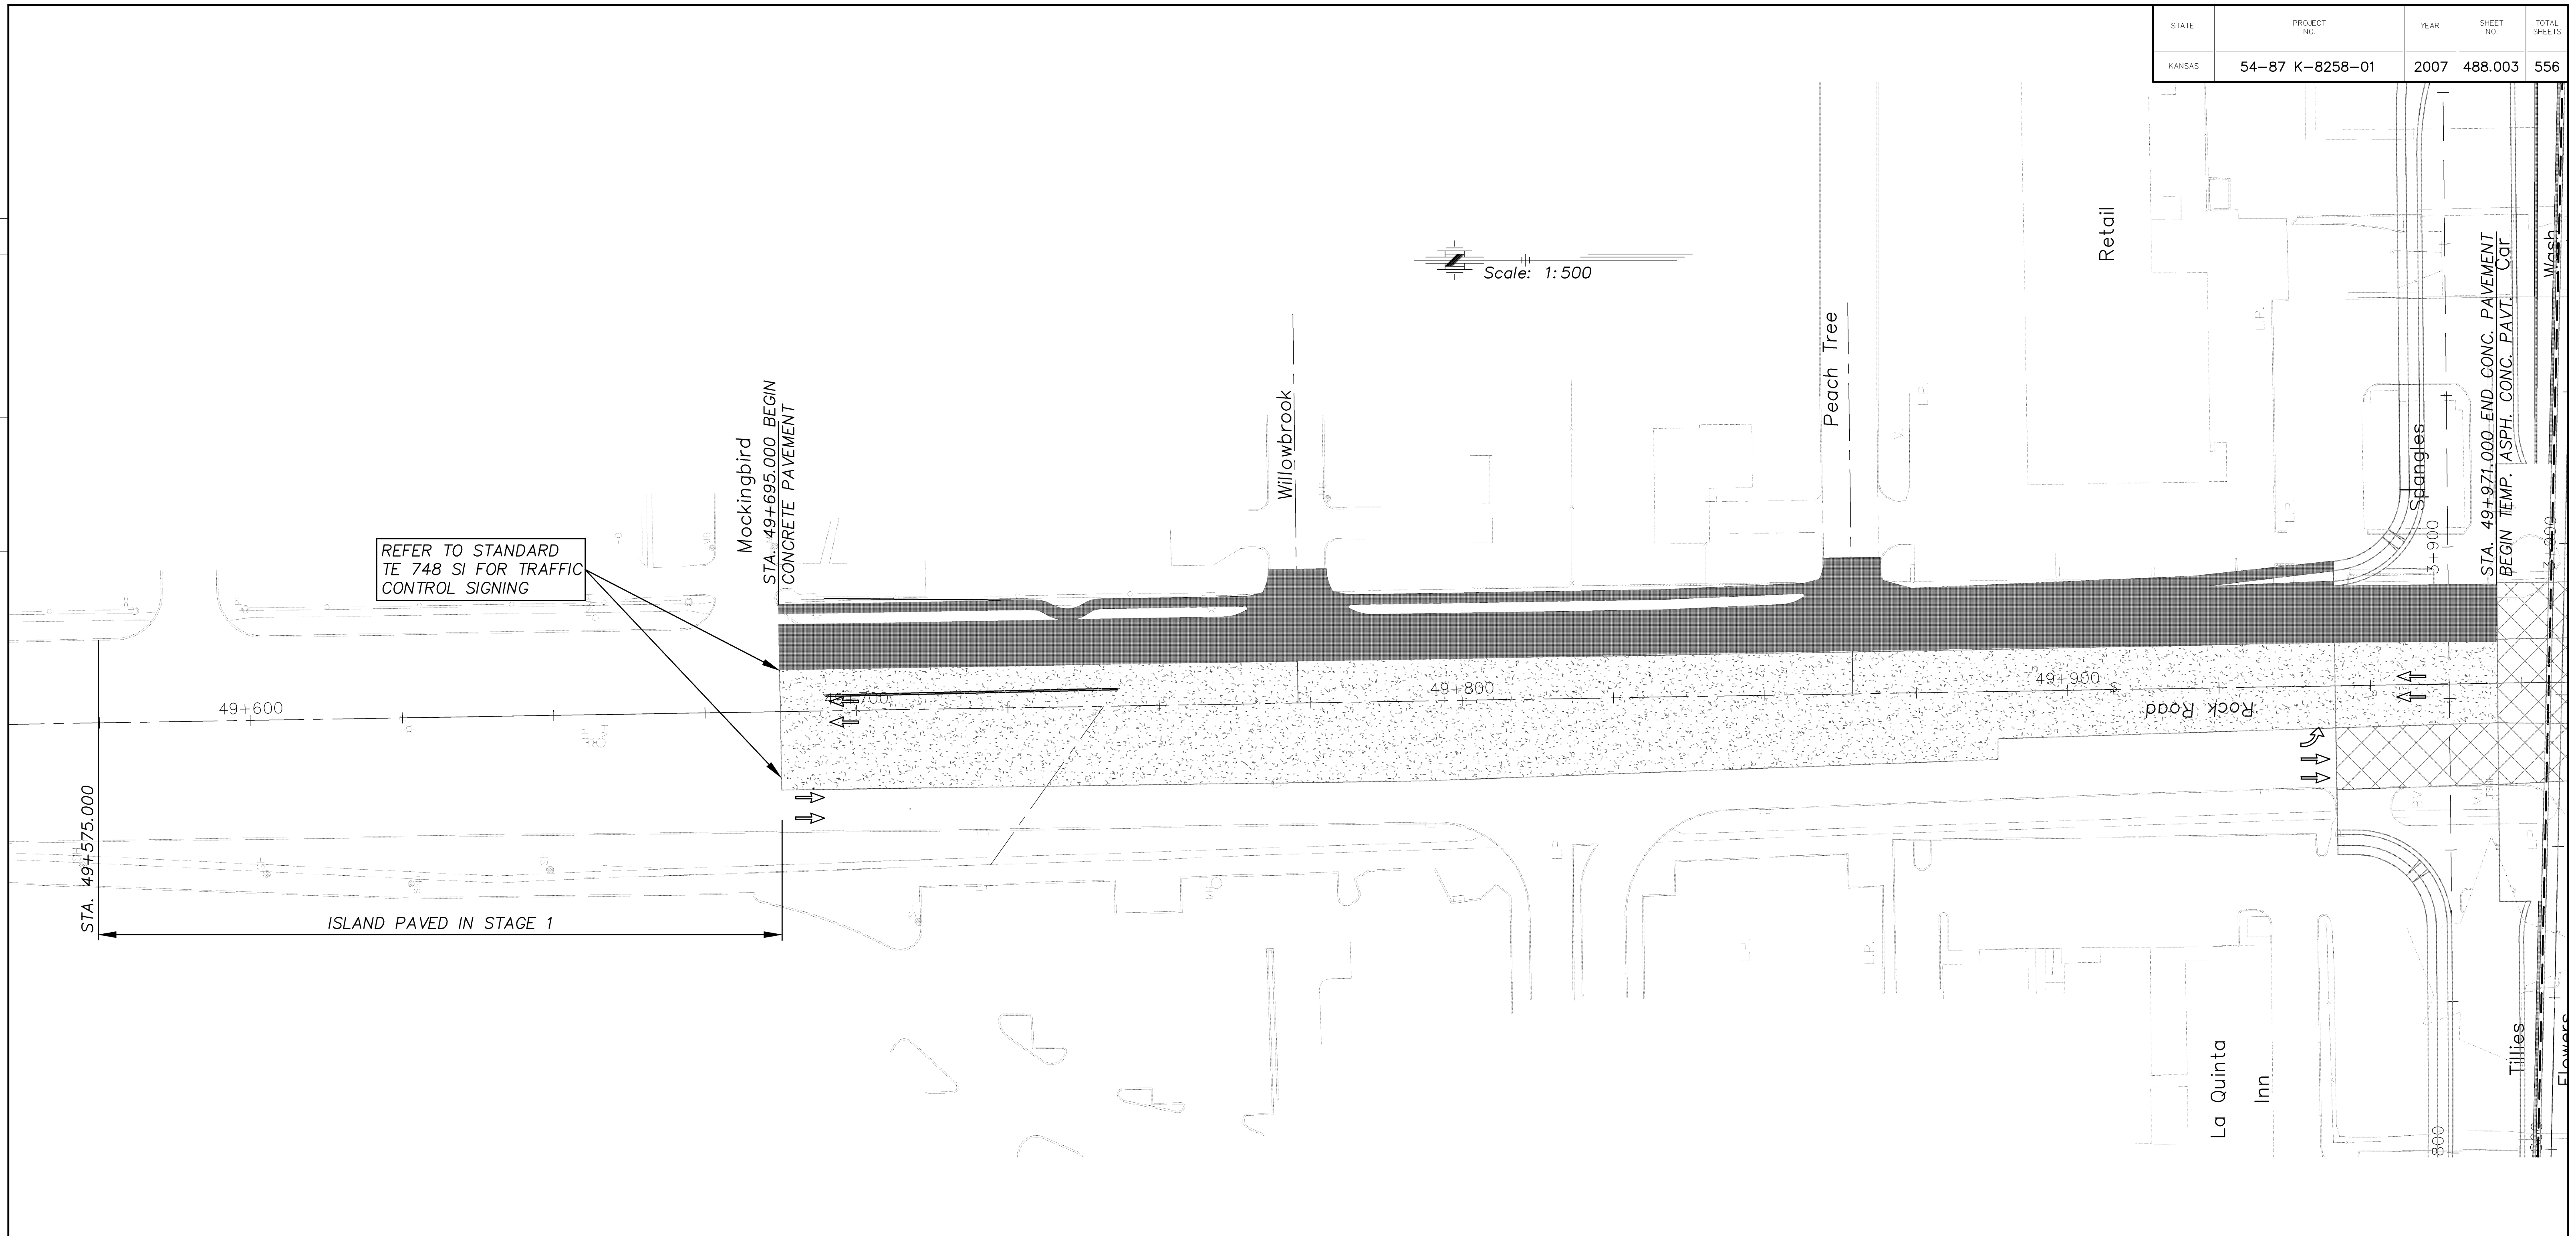


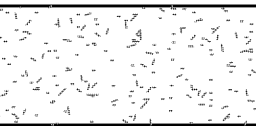


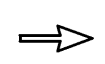
STATE	PROJECT NO.	YEAR	SHEET NO.	TOTAL SHEETS
KANSAS	54-87 K-8258-01	2007	488.003	556

REFERENCE NOTED	BY	DATE
REFERENCE CHECKED		

Scale: 1:500



LEGEND

-  NEW PAVEMENT PREVIOUS STAGE
-  NEW CONSTRUCTION THIS PHASE
-  TEMPORARY ASPHALTIC CONCRETE PAVEMENT
-  TRAFFIC FLOW

Drawn by: _____
 File: _____
 Plotted: _____
 SCALE: _____

CFS Cook, Flatt & Strobel
 ENGINEERS, P.A.

KANSAS DEPARTMENT OF TRANSPORTATION
TRAFFIC CONTROL PHASE I STAGE 2
ROCK ROAD
 STA. 49+695.000 TO STA. 49+975