

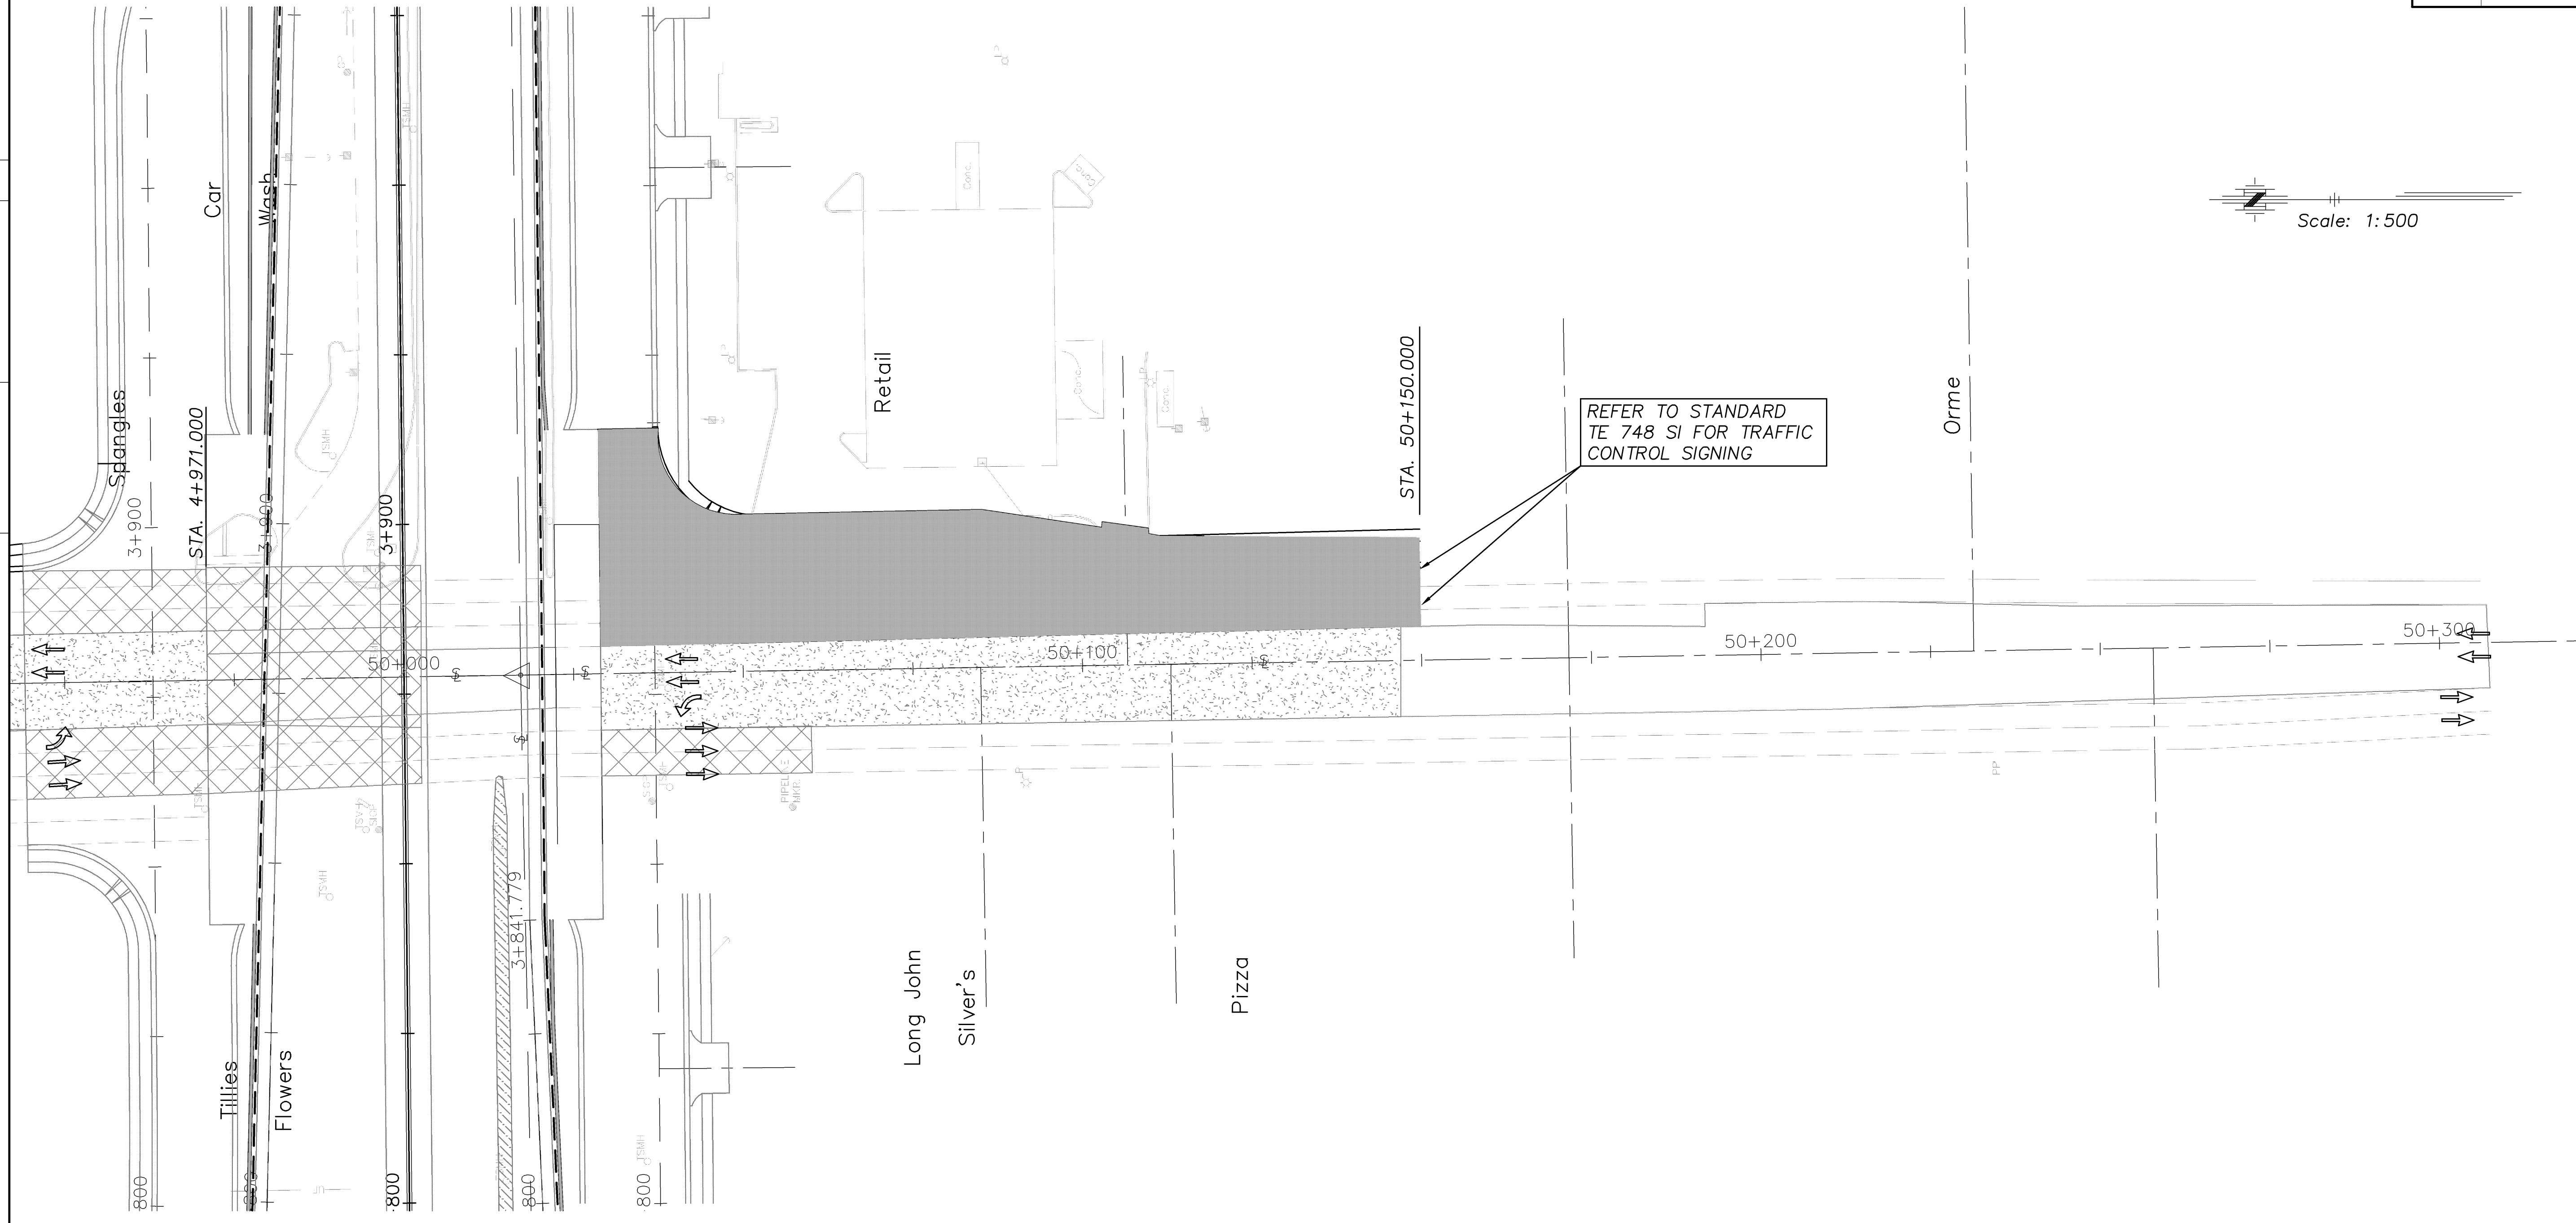
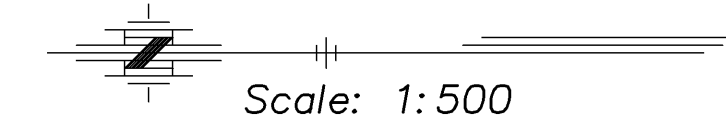


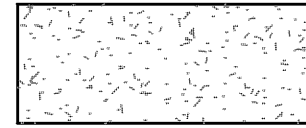

STATE	PROJECT NO.	YEAR	SHEET NO.	TOTAL SHEETS
KANSAS	54-87 K-8258-01	2007	488.004	556

REFERENCE NOTED	BY	DATE
REFERENCE CHECKED		

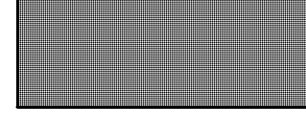

LEGEND

-  NEW PAVEMENT PREVIOUS STAGE
-  NEW CONSTRUCTION THIS STAGE
-  TEMPORARY ASPHALTIC CONCRETE PAVEMENT
-  TRAFFIC FLOW

Drawn by: _____ Plotted: _____
 File: _____ SCALE _____



KANSAS DEPARTMENT OF TRANSPORTATION
TRAFFIC CONTROL PHASE I STAGE 2
 ROCK ROAD
 STA. 49+975 TO STA. 50+150.000