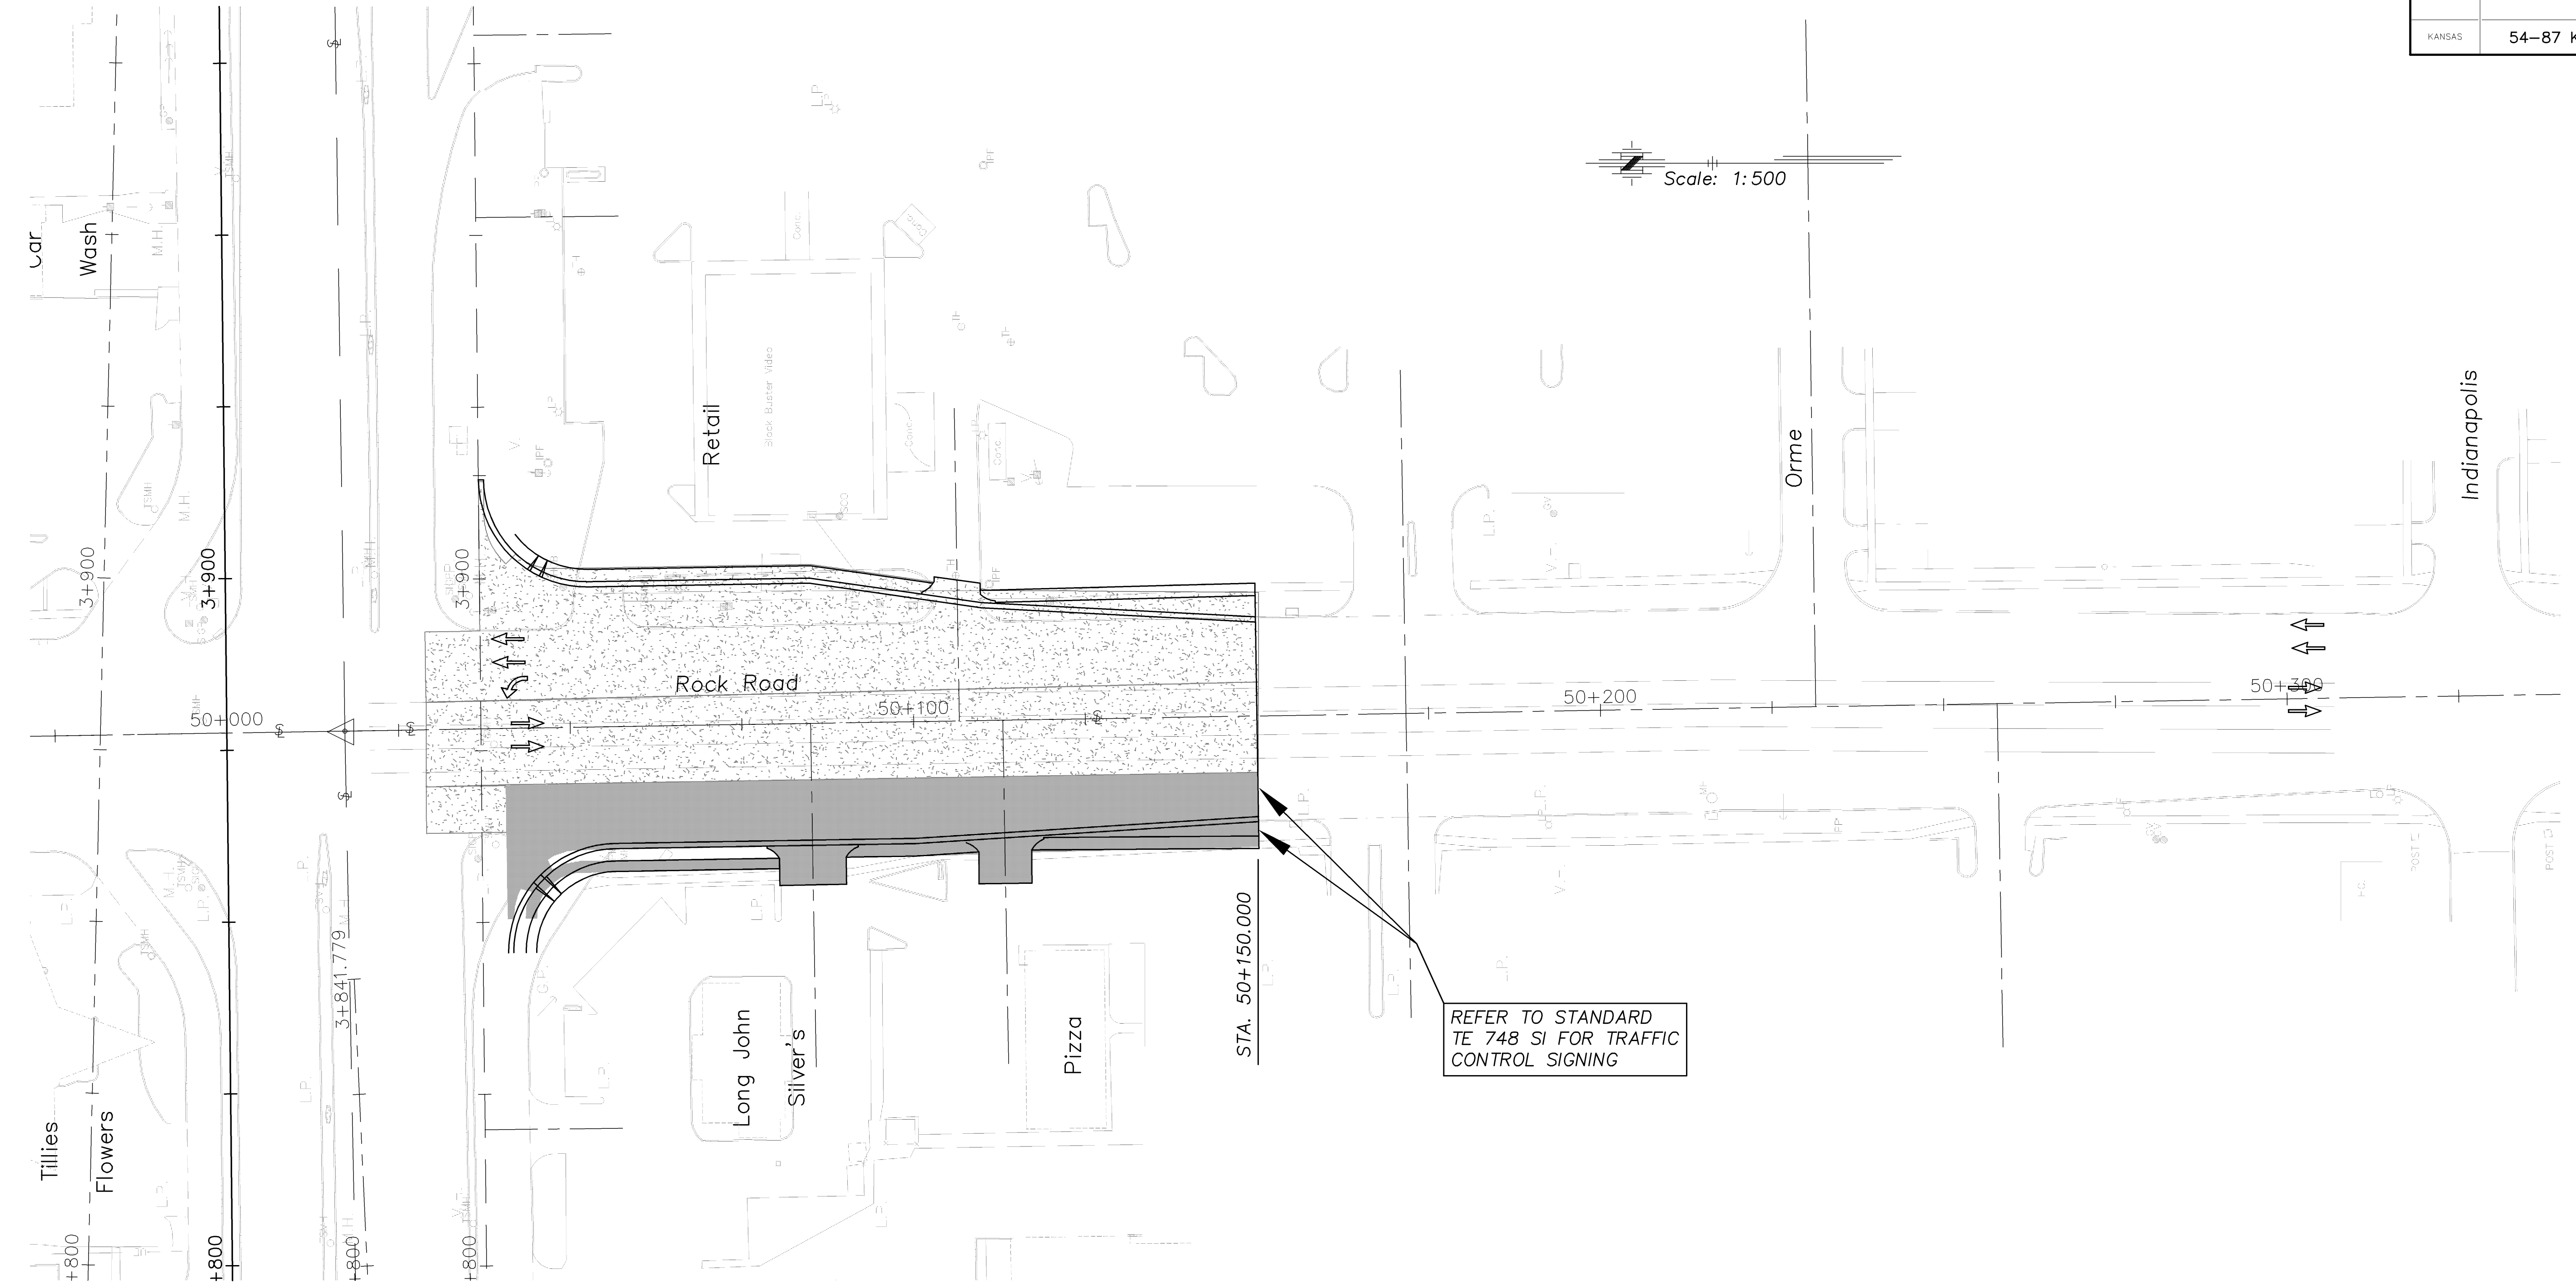
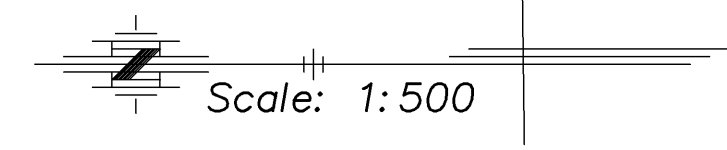
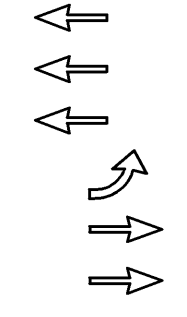


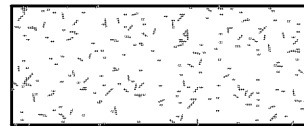

| STATE  | PROJECT NO.     | YEAR | SHEET NO. | TOTAL SHEETS |
|--------|-----------------|------|-----------|--------------|
| KANSAS | 54-87 K-8258-01 | 2007 | 488.006   | 556          |

| REFERENCE NOTED   | BY | DATE |
|-------------------|----|------|
| REFERENCE CHECKED |    |      |



REFER TO STANDARD  
TE 748 SI FOR TRAFFIC  
CONTROL SIGNING

**LEGEND**

-  NEW PAVEMENT PREVIOUS STAGE
-  NEW CONSTRUCTION THIS STAGE

Drawn by: \_\_\_\_\_ PlotText: \_\_\_\_\_  
File: \_\_\_\_\_ SCALE \_\_\_\_\_



KANSAS DEPARTMENT OF TRANSPORTATION  
**TRAFFIC CONTROL PHASE I STAGE 3**  
**ROCK ROAD**  
**STA. 49+975 TO STA. 50+310.000**