


STATE	PROJECT NO.	YEAR	SHEET NO.	TOTAL SHEETS
KANSAS	54-87 K-8258-01	2007	489.001	556

firestone

Scale: 1:500

DATE	BY

REFERENCE NOTED	REFERENCE CHECKED

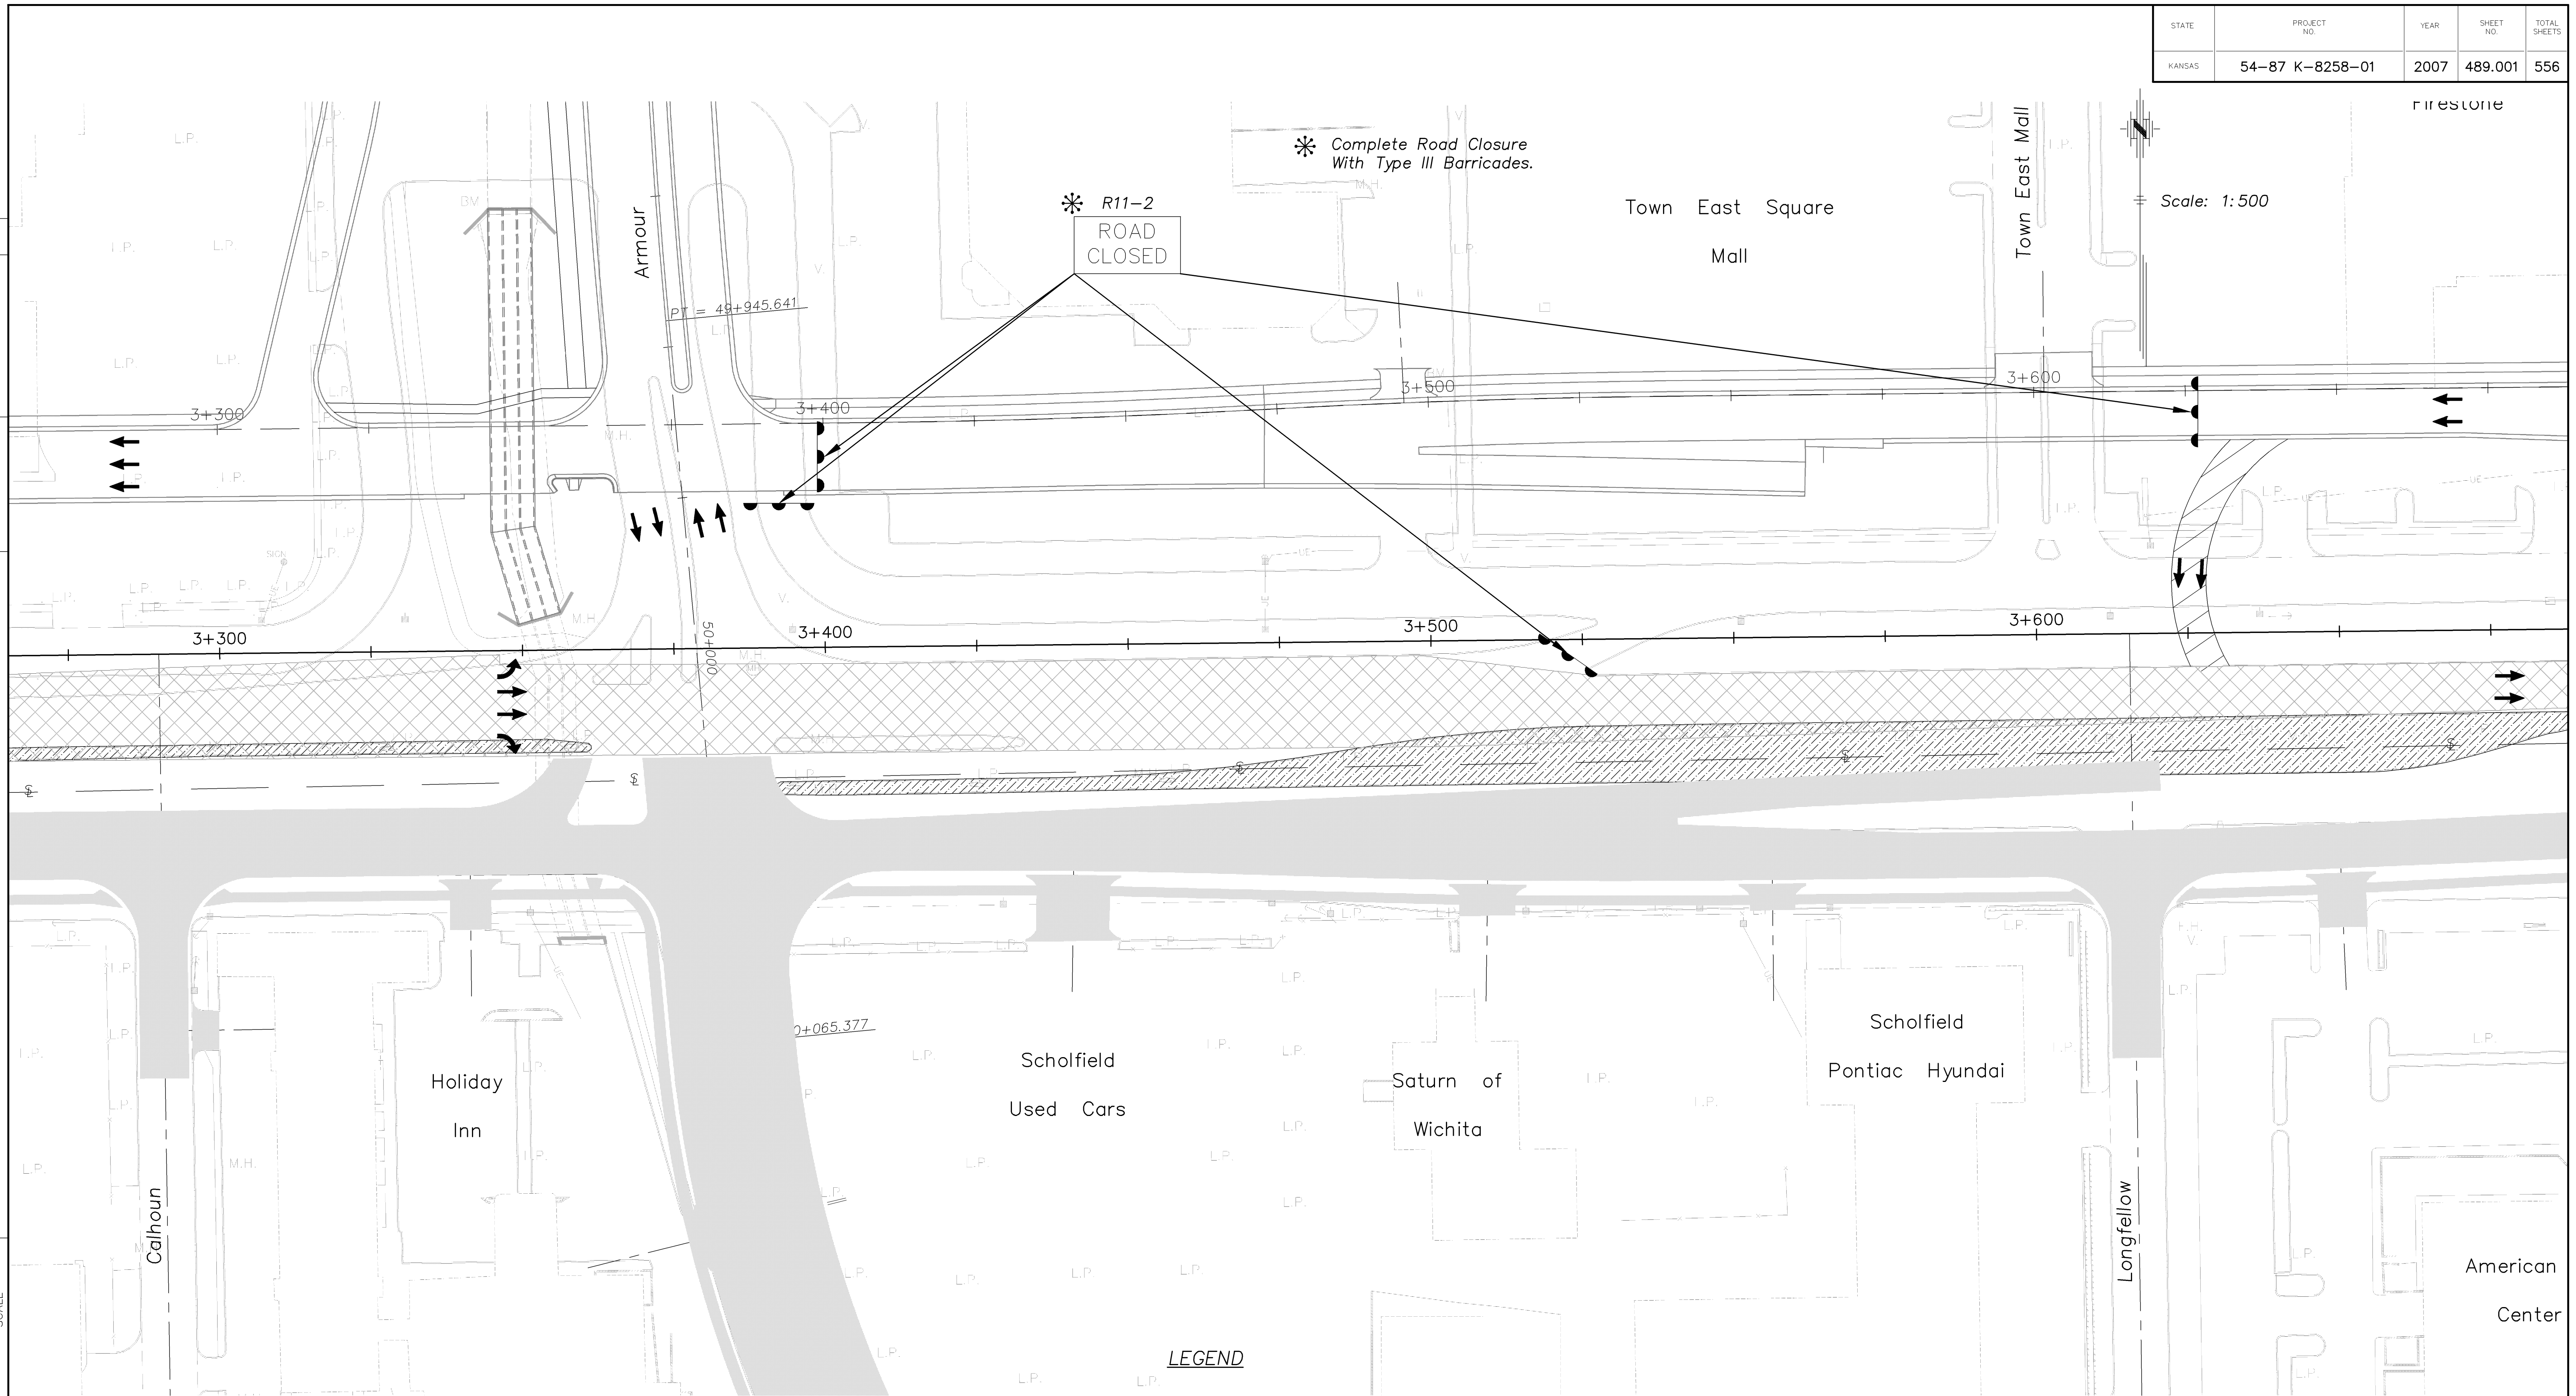

LEGEND
 ●●● TYPE III BARRICADE

Drawn by: _____
 File: _____
 Plotted: _____
 SCALE

CFS Cook, Flatt & Strobel
 ENGINEERS, P.A.

KANSAS DEPARTMENT OF TRANSPORTATION
TRAFFIC CONTROL PHASE II
 EAST KELLOGG
 STA. 3+275 TO STA. 3+675