


STATE	PROJECT NO.	YEAR	SHEET NO.	TOTAL SHEETS
KANSAS	54-87 K-8258-01	2007	491	556

BY	DATE
REFERENCE NOTED	
REFERENCE CHECKED	

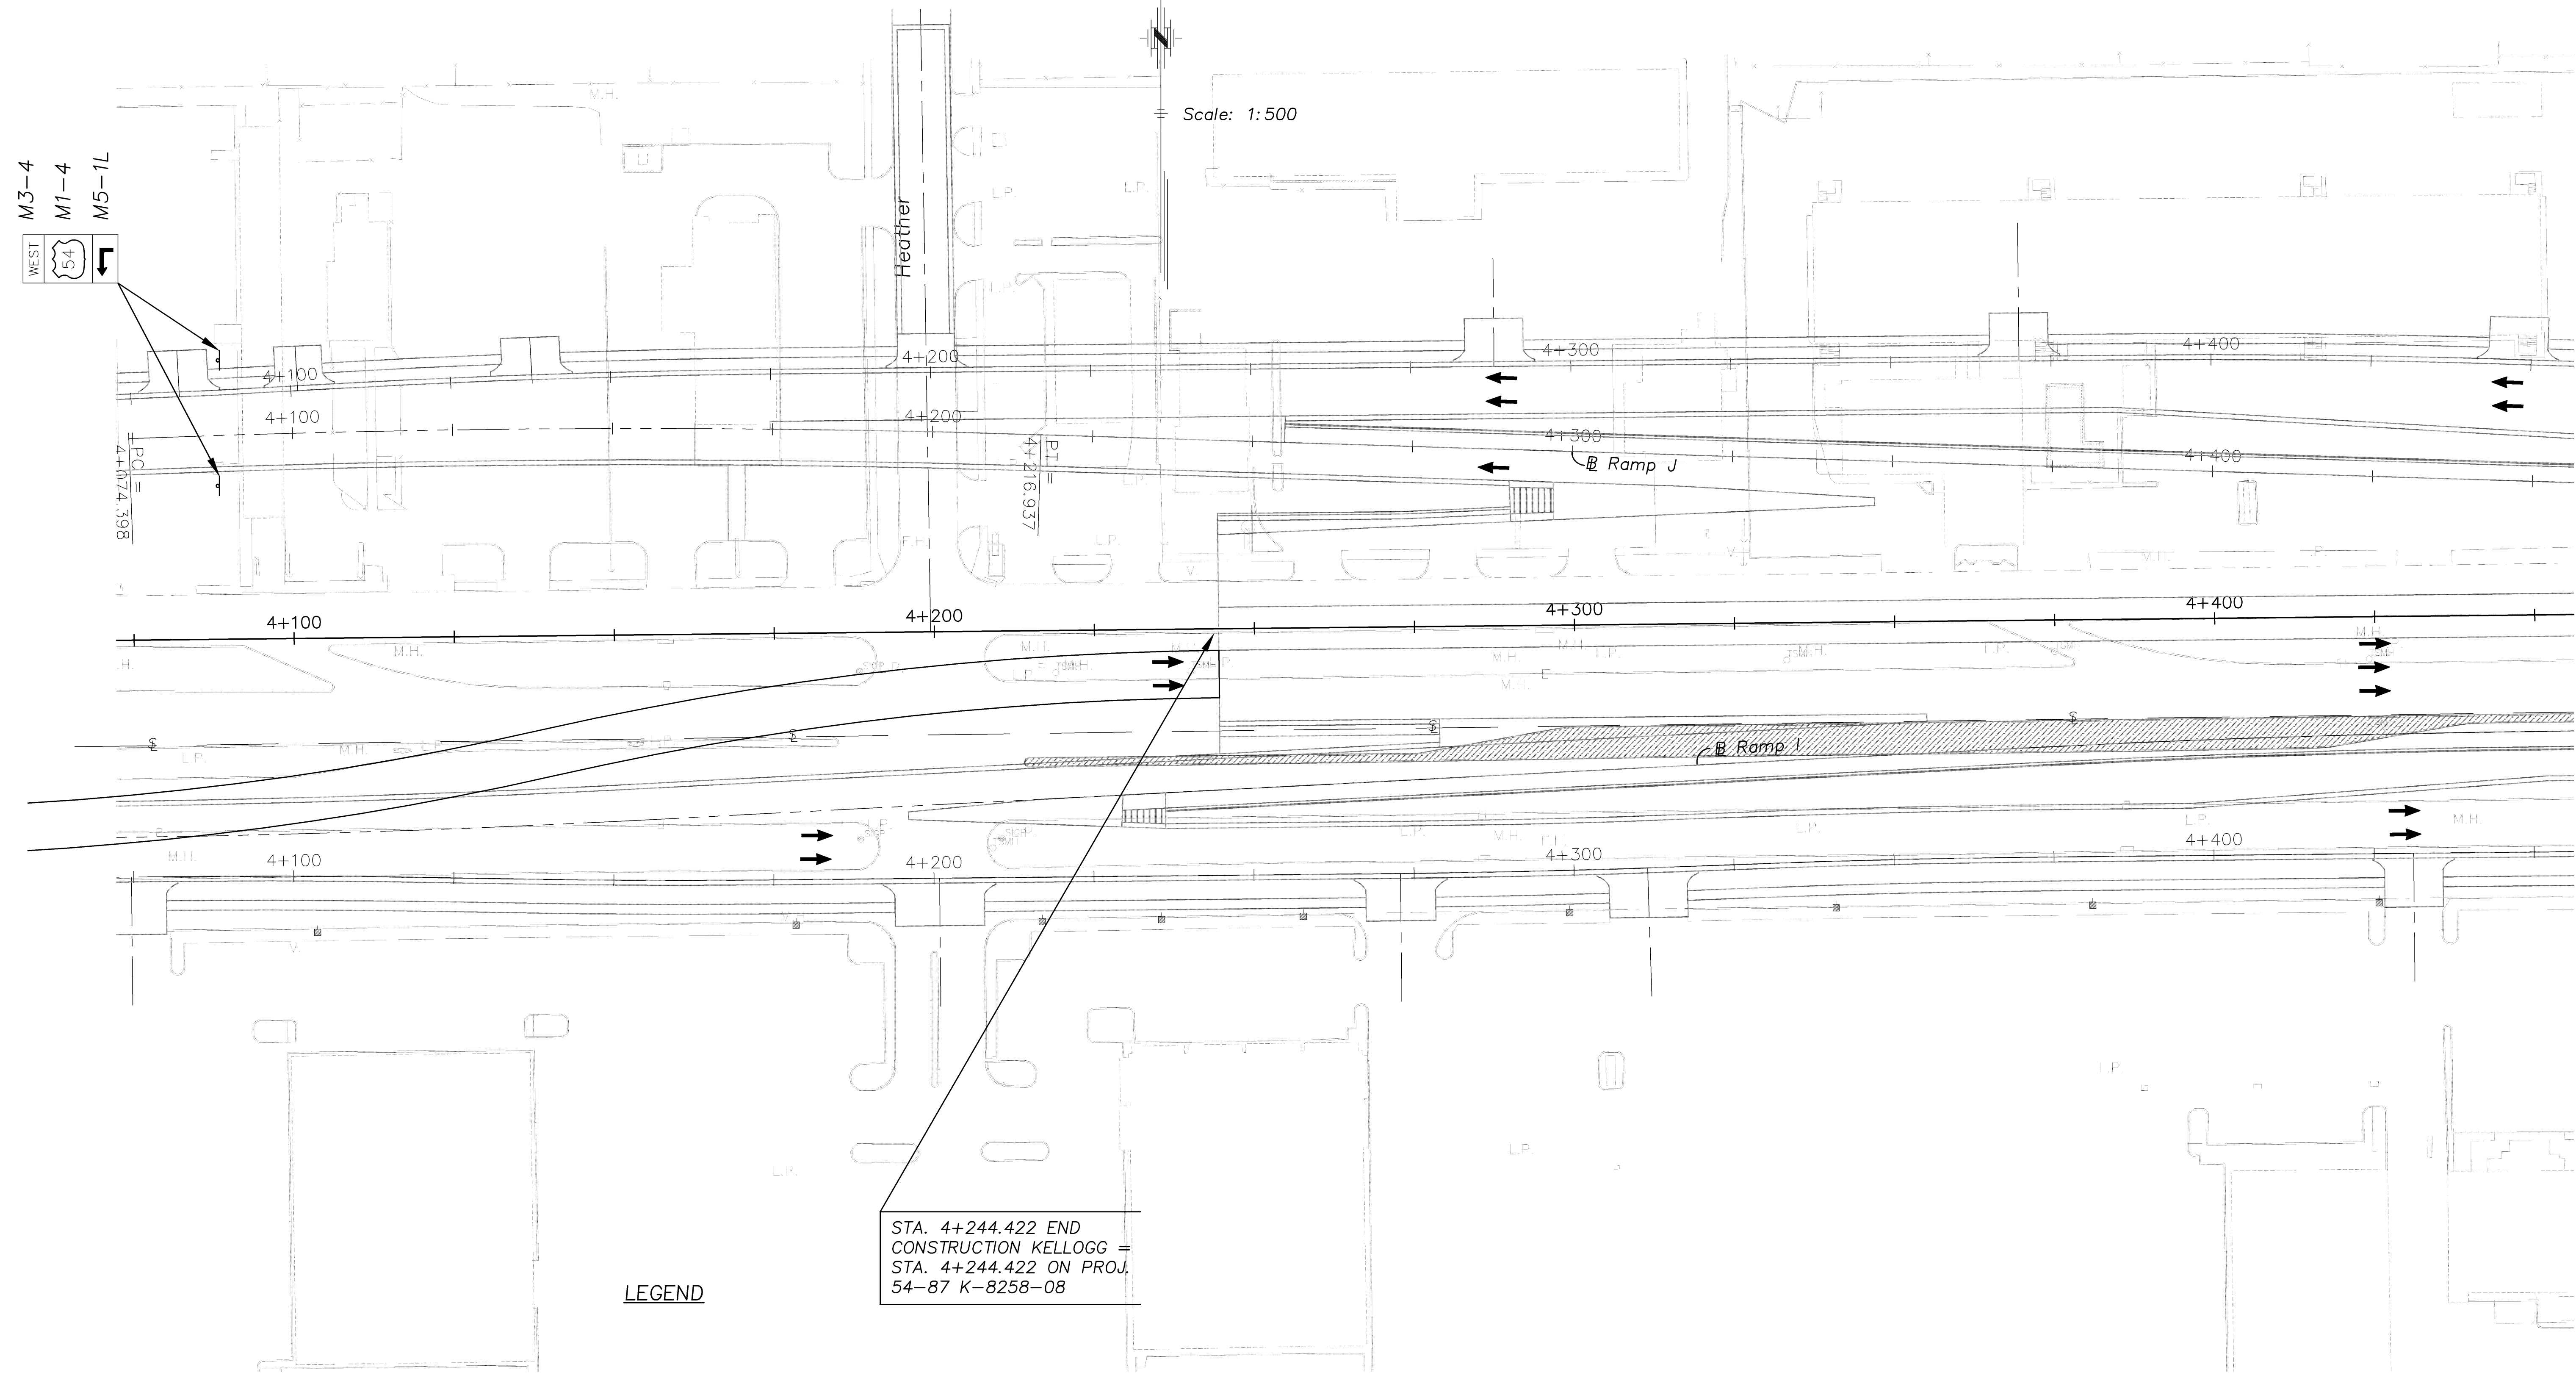

LEGEND

- TRAFFIC FLOW
- CHANNELIZING DEVICES

STA. 4+244.422 END
CONSTRUCTION KELLOGG =
STA. 4+244.422 ON PROJ.
54-87 K-8258-08

BM #21 - "□" Cut Top of Curb, @ S. End of Conc. Island In @ of Eastgate Plaza Entrance Opposite Heather, 30.0 m S. of @ of S. Frontage Rd.
70.90 m Rt. @ Sta. 4+199.326 Elev. = 409.308

BM #22 - "□" Cut Top of Curb @ N. End of Island Around the E. Eastgate Plaza Sign, 26.2 m S. of @ of S. Frontage Rd.
66.8 m Rt. @ Sta. 4+305.044 Elev. = 408.686

KANSAS DEPARTMENT OF TRANSPORTATION
TRAFFIC CONTROL PHASE II
EAST KELLOGG AT ROCK
STA. 4+075 TO STA. 4+450

