


STATE	PROJECT NO.	YEAR	SHEET NO.	TOTAL SHEETS
KANSAS	54-87 K-8258-01	2007	493	556

DATE	BY
REFERENCE NOTED	REFERENCE CHECKED

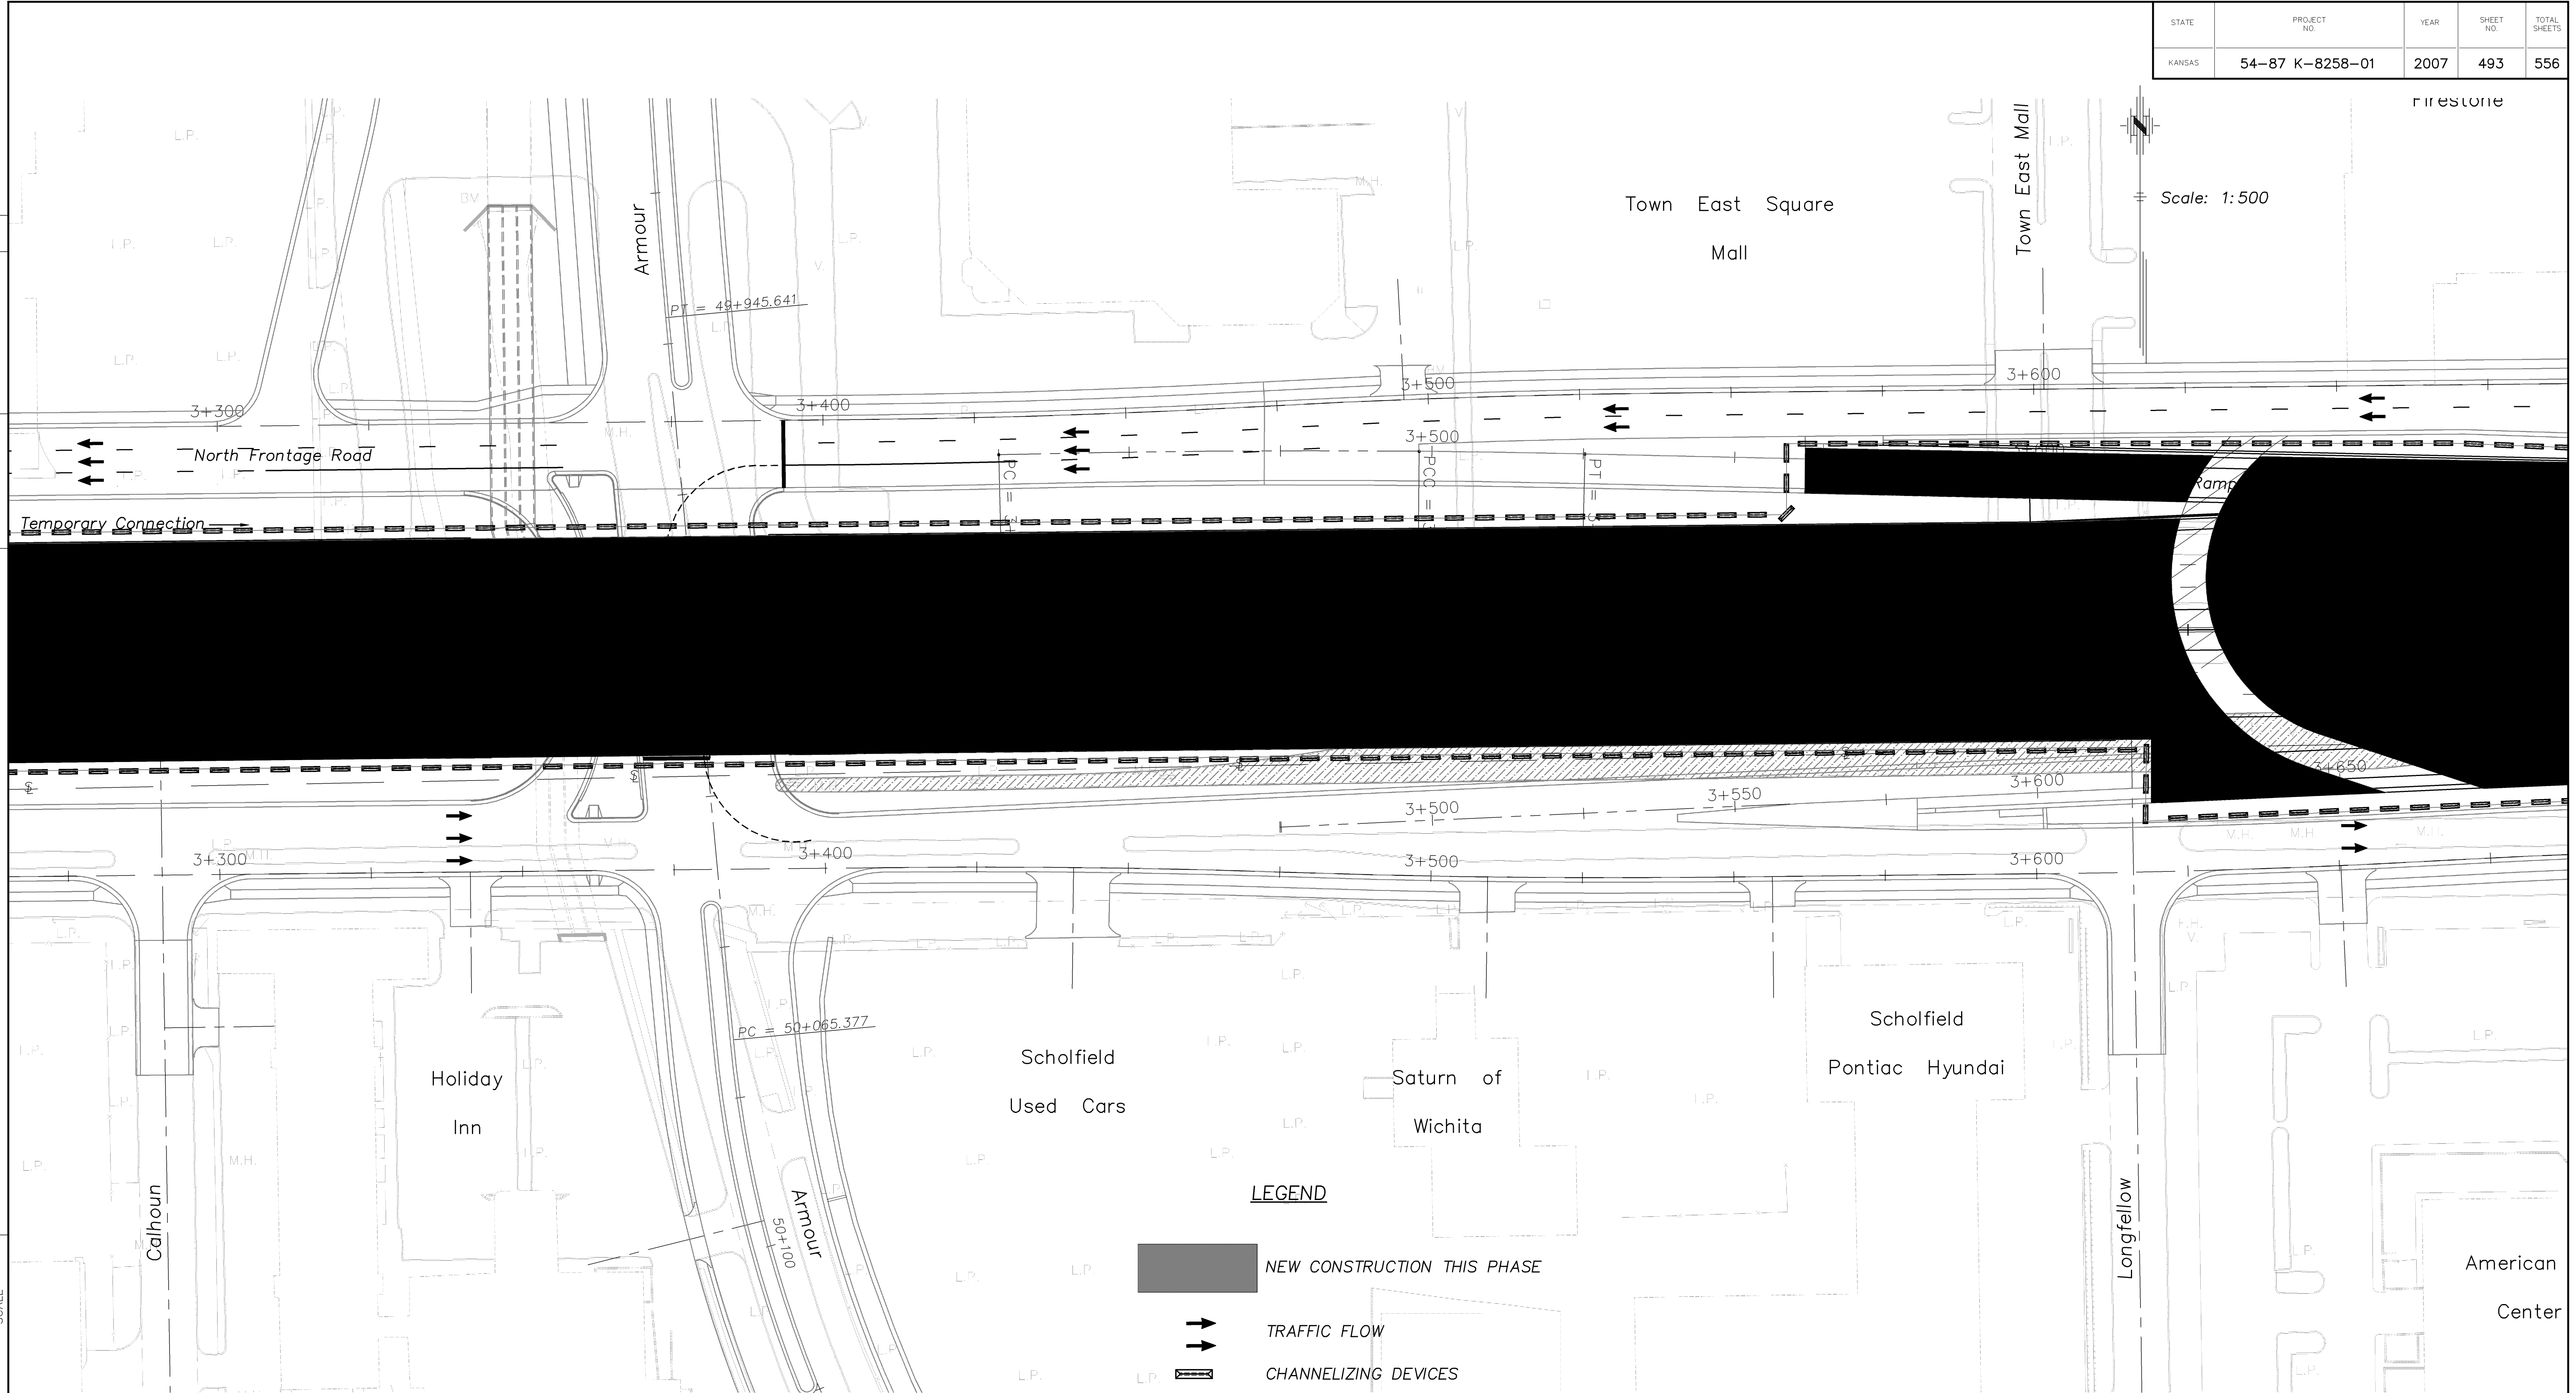

Drawn by:
 Plotted:
 File:
 SCALE

CFS Cook, Flatt & Strobel
 ENGINEERS, P.A.

BM #15 "□" Cut S.W. Cor. Bridge 26.3 m W. & 12.6 m S. of \odot of Intersection Armour & Kellogg 27.6 m Rt. Armour \odot Sta. 49+925.087 Elev. = 409.006

BM #16 - "□" Cut Top of Curb on the E. Curb Line of the Men's Warehouse, 35.0 m N. of \odot of N. Frontage Rd. 42.9 m Lt \odot Sta. 3+504.4 Elev. = 410.195

KANSAS DEPARTMENT OF TRANSPORTATION
 TRAFFIC CONTROL PHASE III
 EAST KELLOGG
 STA. 3+275 TO STA. 3+675