


F.H.W.A. REGION NO.	STATE	PROJECT NO.	FISCAL YEAR	SHEET NO.	TOTAL SHEETS
7	KANSAS	54-87 K-8258-01	2007	512	556

BY	DATE

FINAL SURVEY  
PLOTTED AREAS CHECKED

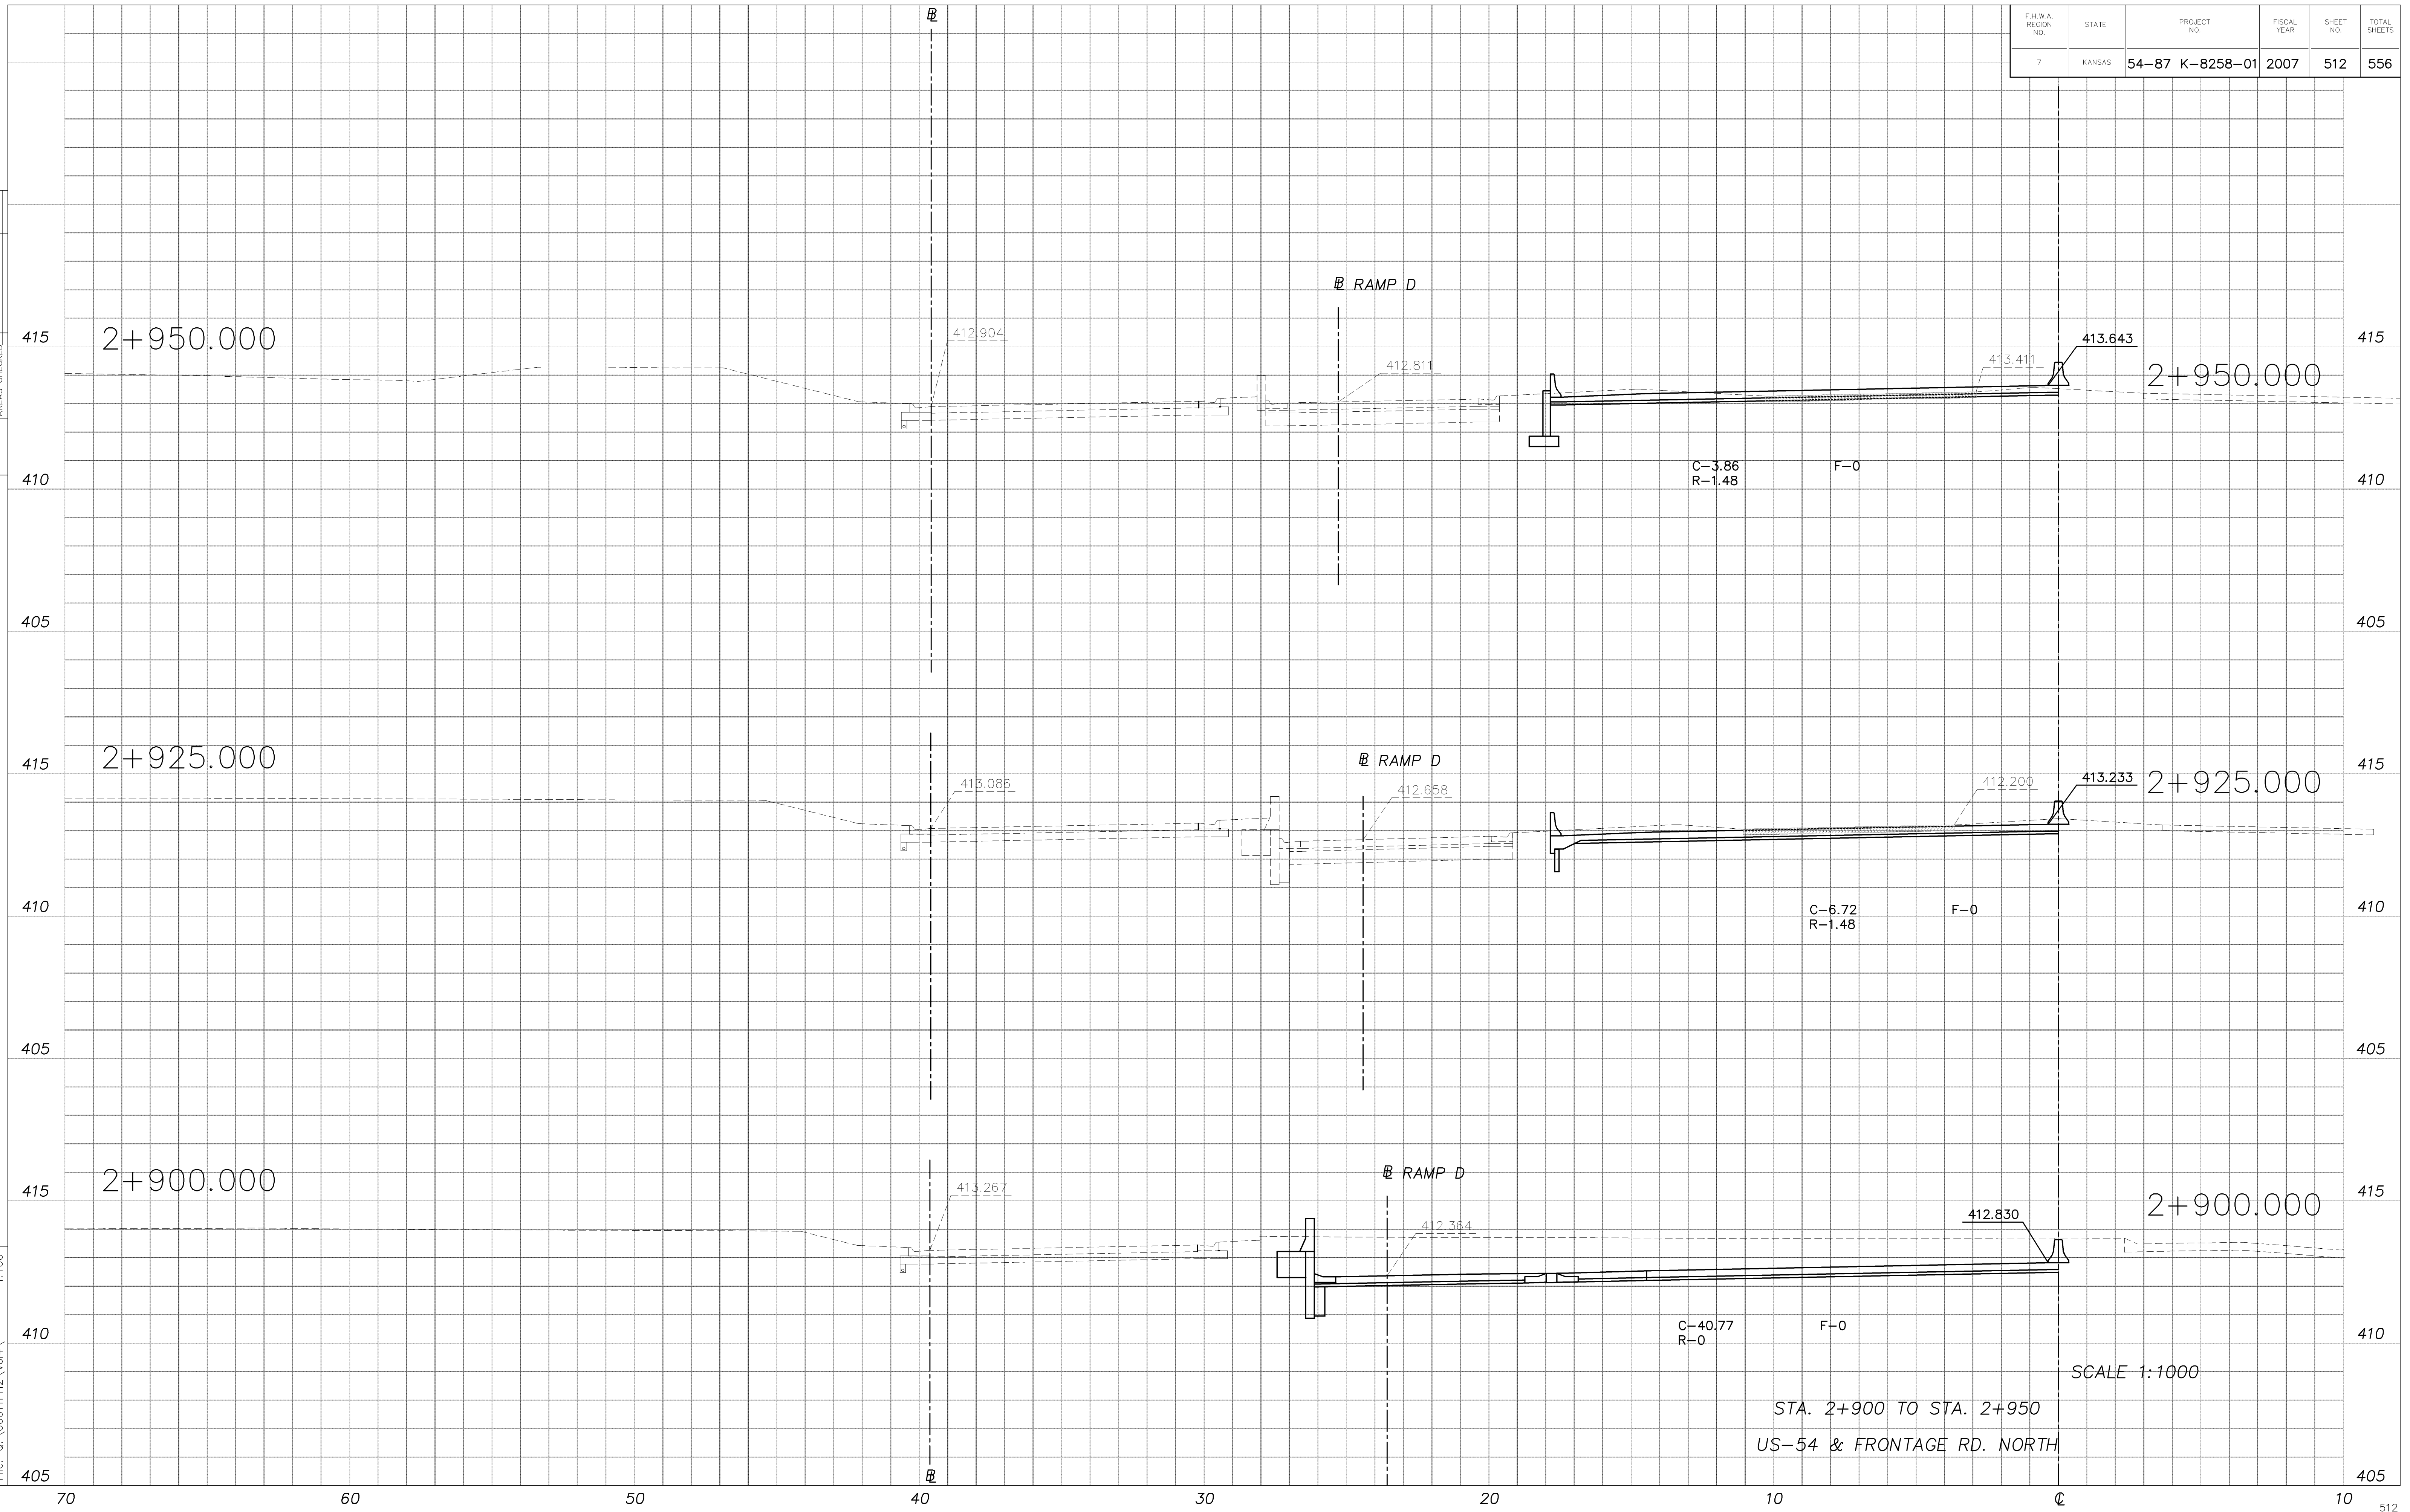

XS001  
1:100  
Plotted:  
File: Q:\00011PH2\Vol4\  
Drawn by:

SCALE 1:1000  
STA. 2+900 TO STA. 2+950  
US-54 & FRONTAGE RD. NORTH