


F.H.W.A. REGION NO.	STATE	PROJECT NO.	FISCAL YEAR	SHEET NO.	TOTAL SHEETS
7	KANSAS	54-87 K-8258-01	2007	513	556

DATE	
BY	
FINAL SURVEY	
PLOTTED AREAS	
CHECKED AREAS	

XS002
 1:100
 Plotted:
 File: Q:\00011PH2\Vol4\
 Drawn by:

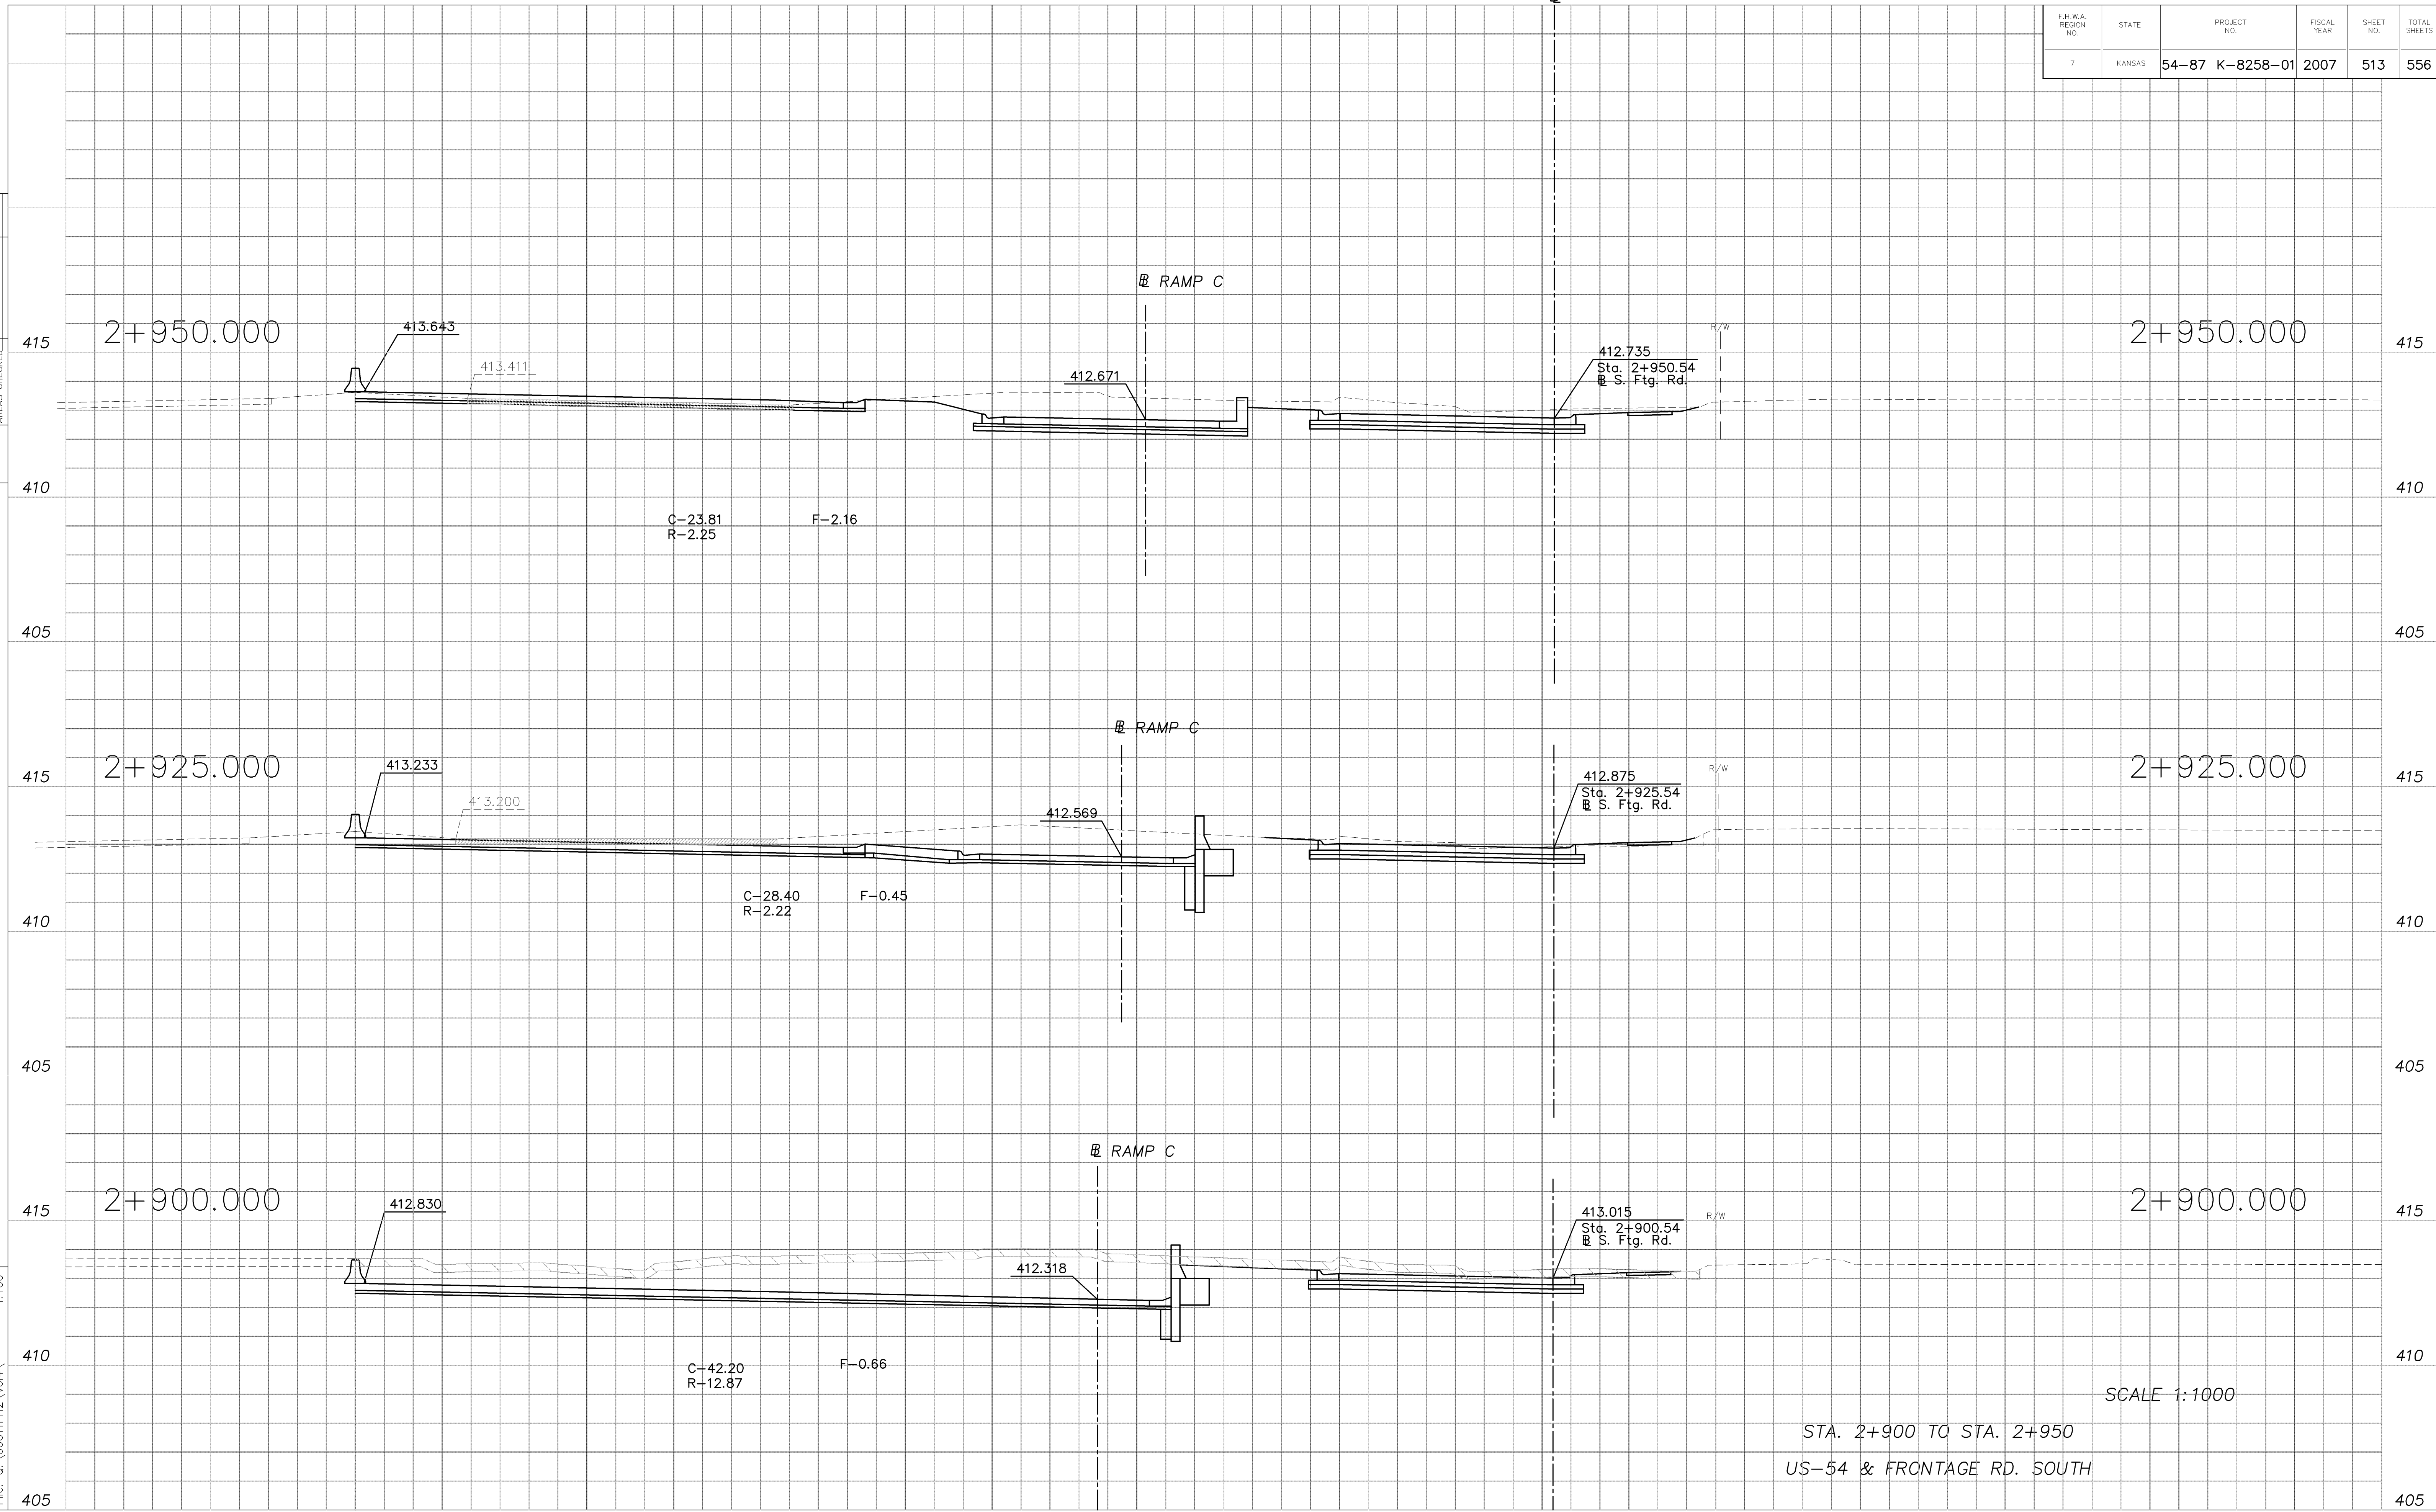

SCALE 1:1000
 STA. 2+900 TO STA. 2+950
 US-54 & FRONTAGE RD. SOUTH